

DETAILED DESIGN REVIEW OF SANAM DAM DISTRICT LOWER DIR
DRAWINGS - VOLUME-II
LIST OF DRAWINGS

SERIAL NO.	DRAWING NO.	TITLE
GENERAL		
1	BQB-SDP-GEN-01	LOCATION MAP
2	BQB-SDP-GEN-02	VICINITY MAP
3	BQB-SDP-GEN-03	ACCESSIBILITY MAP
4	BQB-SDP-GEN-04	GENERAL LAYOUT PLAN
EMBANKMENT DAM		
5	BQB-SDP-MD-01	PROJECT LAYOUT PLAN
6	BQB-SDP-MD-02	EMBANKMENT DAM SETTING OUT PLAN
7	BQB-SDP-MD-03	EMBANKMENT DAM LONGITUDINAL SECTION
8	BQB-SDP-MD-04	EMBANKMENT DAM EXCAVATION PLAN
9	BQB-SDP-MD-05	EMBANKMENT EXCAVATION X-SECTION AT RD 0+000
10	BQB-SDP-MD-06	EMBANKMENT EXCAVATION X-SECTION AT RD 0+050
11	BQB-SDP-MD-07	EMBANKMENT EXCAVATION X-SECTION AT RD 0+100
12	BQB-SDP-MD-08	EMBANKMENT EXCAVATION X-SECTION AT RD 0+150
13	BQB-SDP-MD-09	EMBANKMENT EXCAVATION X-SECTION AT RD 0+200
14	BQB-SDP-MD-10	EMBANKMENT EXCAVATION X-SECTION AT RD 0+250
15	BQB-SDP-MD-11	EMBANKMENT EXCAVATION X-SECTION AT RD 0+300
16	BQB-SDP-MD-12	EMBANKMENT EXCAVATION X-SECTION AT RD 0+350
17	BQB-SDP-MD-13	EMBANKMENT EXCAVATION X-SECTION AT RD 0+400
18	BQB-SDP-MD-14	EMBANKMENT EXCAVATION X-SECTION AT RD 0+450
19	BQB-SDP-MD-15	EMBANKMENT EXCAVATION X-SECTION AT RD 0+500
20	BQB-SDP-MD-16	EMBANKMENT EXCAVATION X-SECTION AT RD 0+550
21	BQB-SDP-MD-17	EMBANKMENT EXCAVATION X-SECTION AT RD 0+600
22	BQB-SDP-MD-18	EMBANKMENT EXCAVATION X-SECTION AT RD 0+650
23	BQB-SDP-MD-19	EMBANKMENT EXCAVATION X-SECTION AT RD 0+700
24	BQB-SDP-MD-20	EMBANKMENT EXCAVATION X-SECTION AT RD 0+750
25	BQB-SDP-MD-21	EMBANKMENT EXCAVATION X-SECTION AT RD 0+800
26	BQB-SDP-MD-22	EMBANKMENT EXCAVATION X-SECTION AT RD 0+850
27	BQB-SDP-MD-23	EMBANKMENT EXCAVATION X-SECTION AT RD 0+870
28	BQB-SDP-MD-24	EMBANKMENT DAM GROUTING NOTES
29	BQB-SDP-MD-25	EMBANKMENT DAM & SPILLWAY GROUTING
30	BQB-SDP-MD-26	EMBANKMENT DAM PLAN


SERIAL NO.	DRAWING NO.	TITLE
31	BQB-SDP-MD-27	MAIN EMBANKMENT X-SECTION AT RD 0+000
32	BQB-SDP-MD-28	MAIN EMBANKMENT X-SECTION AT RD 0+050
33	BQB-SDP-MD-29	MAIN EMBANKMENT X-SECTION AT RD 0+100
34	BQB-SDP-MD-30	MAIN EMBANKMENT X-SECTION AT RD 0+150
35	BQB-SDP-MD-31	MAIN EMBANKMENT X-SECTION AT RD 0+200
36	BQB-SDP-MD-32	MAIN EMBANKMENT X-SECTION AT RD 0+250
37	BQB-SDP-MD-33	MAIN EMBANKMENT X-SECTION AT RD 0+300
38	BQB-SDP-MD-34	MAIN EMBANKMENT X-SECTION AT RD 0+350
39	BQB-SDP-MD-35	MAIN EMBANKMENT X-SECTION AT RD 0+400
40	BQB-SDP-MD-36	MAIN EMBANKMENT X-SECTION AT RD 0+450
41	BQB-SDP-MD-37	MAIN EMBANKMENT X-SECTION AT RD 0+500
42	BQB-SDP-MD-38	MAIN EMBANKMENT X-SECTION AT RD 0+550
43	BQB-SDP-MD-39	MAIN EMBANKMENT X-SECTION AT RD 0+600
44	BQB-SDP-MD-40	MAIN EMBANKMENT X-SECTION AT RD 0+650
45	BQB-SDP-MD-41	MAIN EMBANKMENT X-SECTION AT RD 0+700
46	BQB-SDP-MD-42	MAIN EMBANKMENT X-SECTION AT RD 0+750
47	BQB-SDP-MD-43	MAIN EMBANKMENT X-SECTION AT RD 0+800
48	BQB-SDP-MD-44	MAIN EMBANKMENT X-SECTION AT RD 0+850
49	BQB-SDP-MD-45	MAIN EMBANKMENT X-SECTION AT RD 0+870
50	BQB-SDP-MD-46	EMBANKMENT DAM WRAPAROUND PLAN
51	BQB-SDP-MD-47	MAIN EMBANKMENT WRAPAROUND SECTION-A
52	BQB-SDP-MD-48	MAIN EMBANKMENT WRAPAROUND SECTION-B
53	BQB-SDP-MD-49	MAIN EMBANKMENT WRAPAROUND SECTION-C
54	BQB-SDP-MD-50	MAIN EMBANKMENT WRAPAROUND SECTION-D
55	BQB-SDP-MD-51	MAIN EMBANKMENT WRAPAROUND SECTION-E
56	BQB-SDP-MD-52	MAIN EMBANKMENT WRAPAROUND SECTION-F
57	BQB-SDP-MD-53	SPECIFICATION GRADING LIMITS FOR FILL MATERIAL
58	BQB-SDP-MD-54	MAIN EMBANKMENT INSTRUMENTATION
59	BQB-SDP-MD-55	RIGHT ABUTMENT ACCESS ROAD PLAN & PROFILE RD 0+000 TO 1+000
60	BQB-SDP-MD-56	RIGHT ABUTMENT ACCESS ROAD PLAN & PROFILE RD 1+000 TO 1+900
61	BQB-SDP-MD-57	LEFT ABUTMENT ACCESS ROAD PLAN & PROFILE RD 0+000 TO 0+750
62	BQB-SDP-MD-58	LEFT ABUTMENT ACCESS ROAD PLAN & PROFILE RD 0+750 TO 1+471

DETAILED DESIGN REVIEW OF SANAM DAM DISTRICT LOWER DIR
DRAWINGS - VOLUME-II
LIST OF DRAWINGS



SERIAL NO.	DRAWING NO.	TITLE
63	BQB-SDP-MD-59	RIGHT ABUTMENT ACCESS ROAD TYPICAL SECTIONS
64	BQB-SDP-MD-60	LEFT ABUTMENT ACCESS ROAD TYPICAL SECTIONS
SPILLWAY		
65	BQB-SDP-SP-01	SPILLWAY GENERAL LAYOUT PLAN
66	BQB-SDP-SP-02	SPILLWAY STRUCTURE PLAN
67	BQB-SDP-SP-03	SPILLWAY CROSS SECTION AT CENTERLINE
68	BQB-SDP-SP-04	SPILLWAY CROSS SECTION RD 0+870
69	BQB-SDP-SP-05	SPILLWAY CROSS SECTIONS RD 0+900 & 0+925
70	BQB-SDP-SP-06	SPILLWAY CROSS SECTIONS RD 0+950 & 0+975
71	BQB-SDP-SP-07	SPILLWAY CROSS SECTIONS RD 1+000 & 1+025
72	BQB-SDP-SP-08	SPILLWAY CROSS SECTIONS RD 1+050 & 1+075
73	BQB-SDP-SP-09	SPILLWAY CROSS SECTIONS RD 1+000 & 1+125
74	BQB-SDP-SP-10	SPILLWAY CROSS SECTION X-SEC-1
75	BQB-SDP-SP-11	SPILLWAY CROSS SECTION X-SEC-2
76	BQB-SDP-SP-12	SPILLWAY CROSS SECTION X-SEC-3
77	BQB-SDP-SP-13	SPILLWAY CROSS SECTION X-SEC-4
78	BQB-SDP-SP-14	SPILLWAY CROSS SECTION X-SEC-5
79	BQB-SDP-SP-15	SPILLWAY CROSS SECTION X-SEC-6
80	BQB-SDP-SP-16	GENERAL NOTES FOR STRUCTURES
81	BQB-SDP-SP-17	CONCRETE OUTLINE SECTIONS
82	BQB-SDP-SP-18	CONCRETE OUTLINE SECTIONS
83	BQB-SDP-SP-19	REINFORCEMENT SECTIONS
84	BQB-SDP-SP-20	REINFORCEMENT SECTIONS
85	BQB-SDP-SP-21	SPILLWAY & STILLING BASIN REINFORCEMENT
86	BQB-SDP-SP-22	PIER & GALLERY REINFORCEMENT
87	BQB-SDP-SP-23	JOINT DETAILS

SERIAL NO.	DRAWING NO.	TITLE
INTAKE & OUTLET STRUCTURE		
88	BQB-SDP-INT-01	INTAKE & OUTLET STRUCTURE LAYOUT PLAN
89	BQB-SDP-INT-02	INTAKE & OUTLET STRUCTURE L-SECTION AT RD 0+300
90	BQB-SDP-INT-03	INTAKE STRUCTURE PLAN & SECTION
91	BQB-SDP-INT-04	OUTLET STRUCTURE PLAN & SECTION
92	BQB-SDP-INT-05	INTAKE STRUCTURE, CONDUIT REINFORCEMENT
93	BQB-SDP-INT-06	OUTLET STRUCTURE REINFORCEMENT
COMMAND AREA		
94	BQB-SDP-M-CA-01	COMMAND AREA CHAKBANDI LAYOUT PLAN
95	BQB-SDP-IC-PP-01	IRRIGATION CHANNEL PLAN & PROFILE FROM RD 0+000 TO 3+500
96	BQB-SDP-IC-PP-02	IRRIGATION CHANNEL PLAN & PROFILE FROM RD 3+500 TO 7+000
97	BQB-SDP-IC-PP-03	IRRIGATION CHANNEL PLAN & PROFILE FROM RD 7+000 TO 10+500
98	BQB-SDP-IC-PP-04	IRRIGATION CHANNEL PLAN & PROFILE FROM RD 10+500 TO 14+000
99	BQB-SDP-IC-PP-05	IRRIGATION CHANNEL PLAN & PROFILE FROM RD 14+000 TO 17+500
100	BQB-SDP-IC-PP-06	IRRIGATION CHANNEL PLAN & PROFILE FROM RD 17+500 TO 21+000
101	BQB-SDP-IC-PP-07	IRRIGATION CHANNEL PLAN & PROFILE FROM RD 21+000 TO 24+500
102	BQB-SDP-IC-PP-08	IRRIGATION CHANNEL PLAN & PROFILE FROM RD 24+500 TO 25+719
103	BQB-SDP-ID-PP-01	IRRIGATION DISTRIBUTARY PLAN & PROFILE FROM RD 0+000 TO 3+500
104	BQB-SDP-ID-PP-02	IRRIGATION DISTRIBUTARY PLAN & PROFILE FROM RD 3+500 TO 7+000
105	BQB-SDP-ID-PP-03	IRRIGATION DISTRIBUTARY PLAN & PROFILE FROM RD 7+000 TO 10+500
106	BQB-SDP-ID-PP-04	IRRIGATION DISTRIBUTARY PLAN & PROFILE FROM RD 10+500 TO 14+000
107	BQB-SDP-ID-PP-05	IRRIGATION DISTRIBUTARY PLAN & PROFILE FROM RD 14+000 TO 17+436

PROPOSED
SANAM DAM

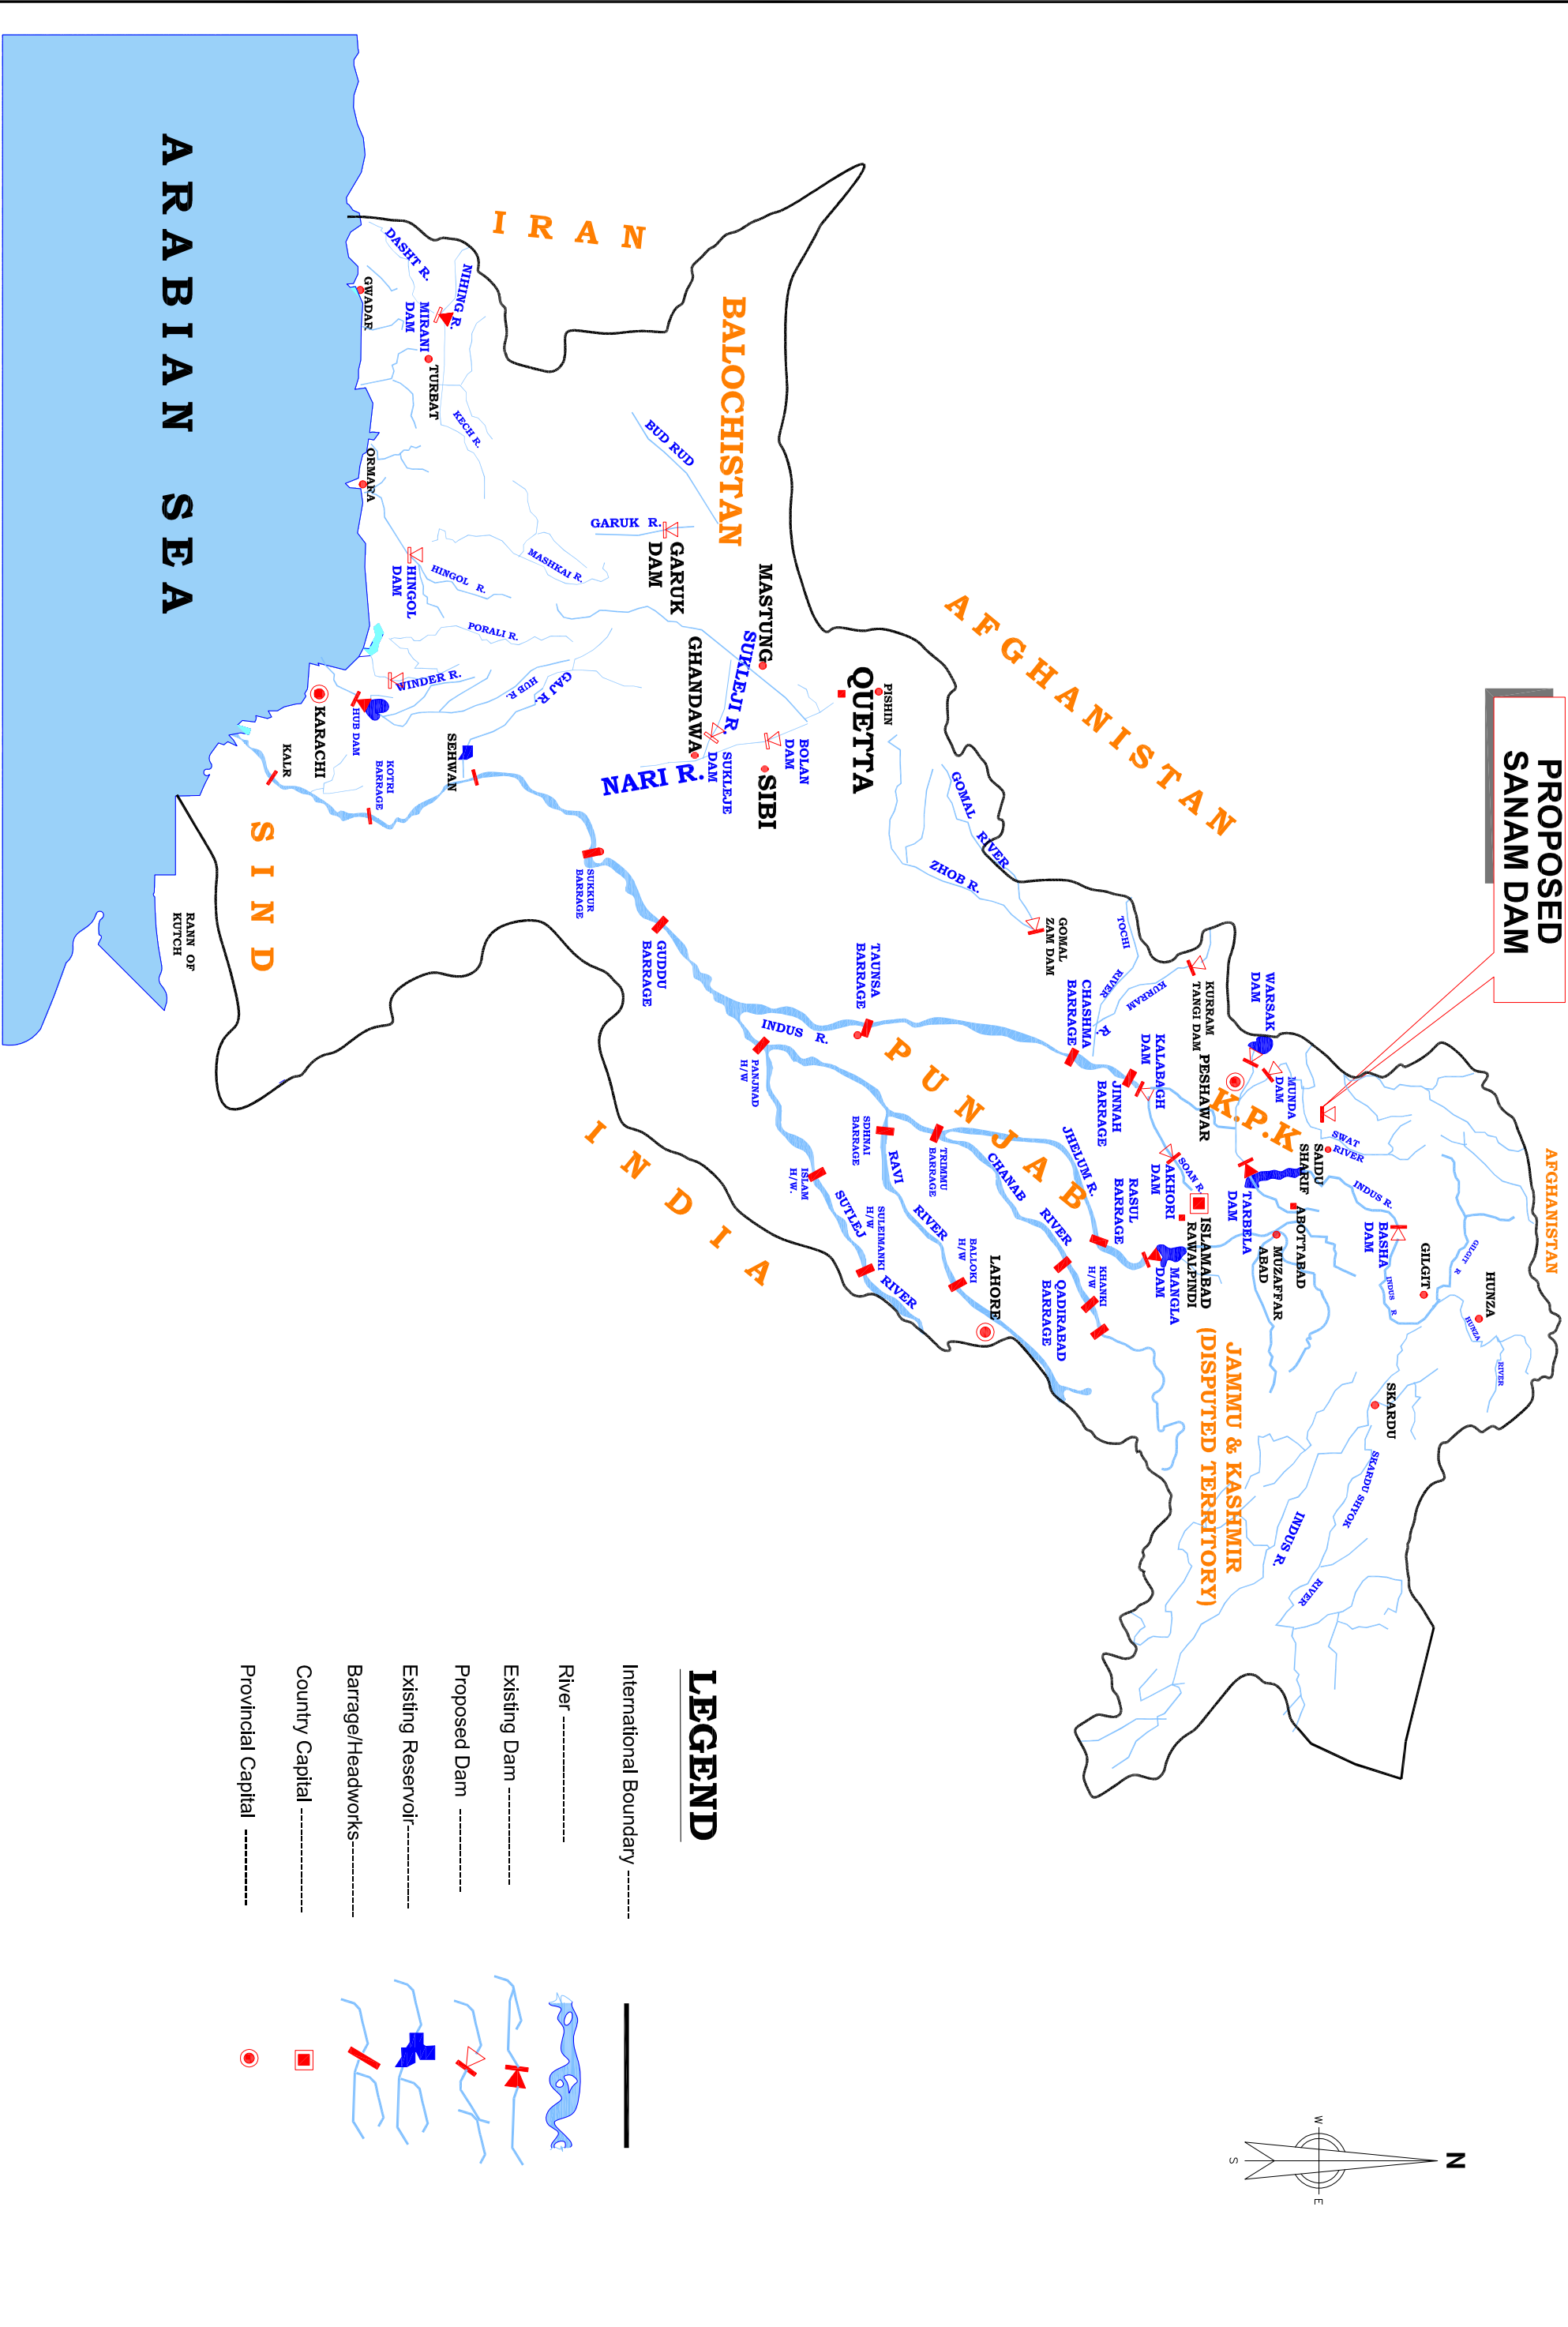

PROJECT AREA

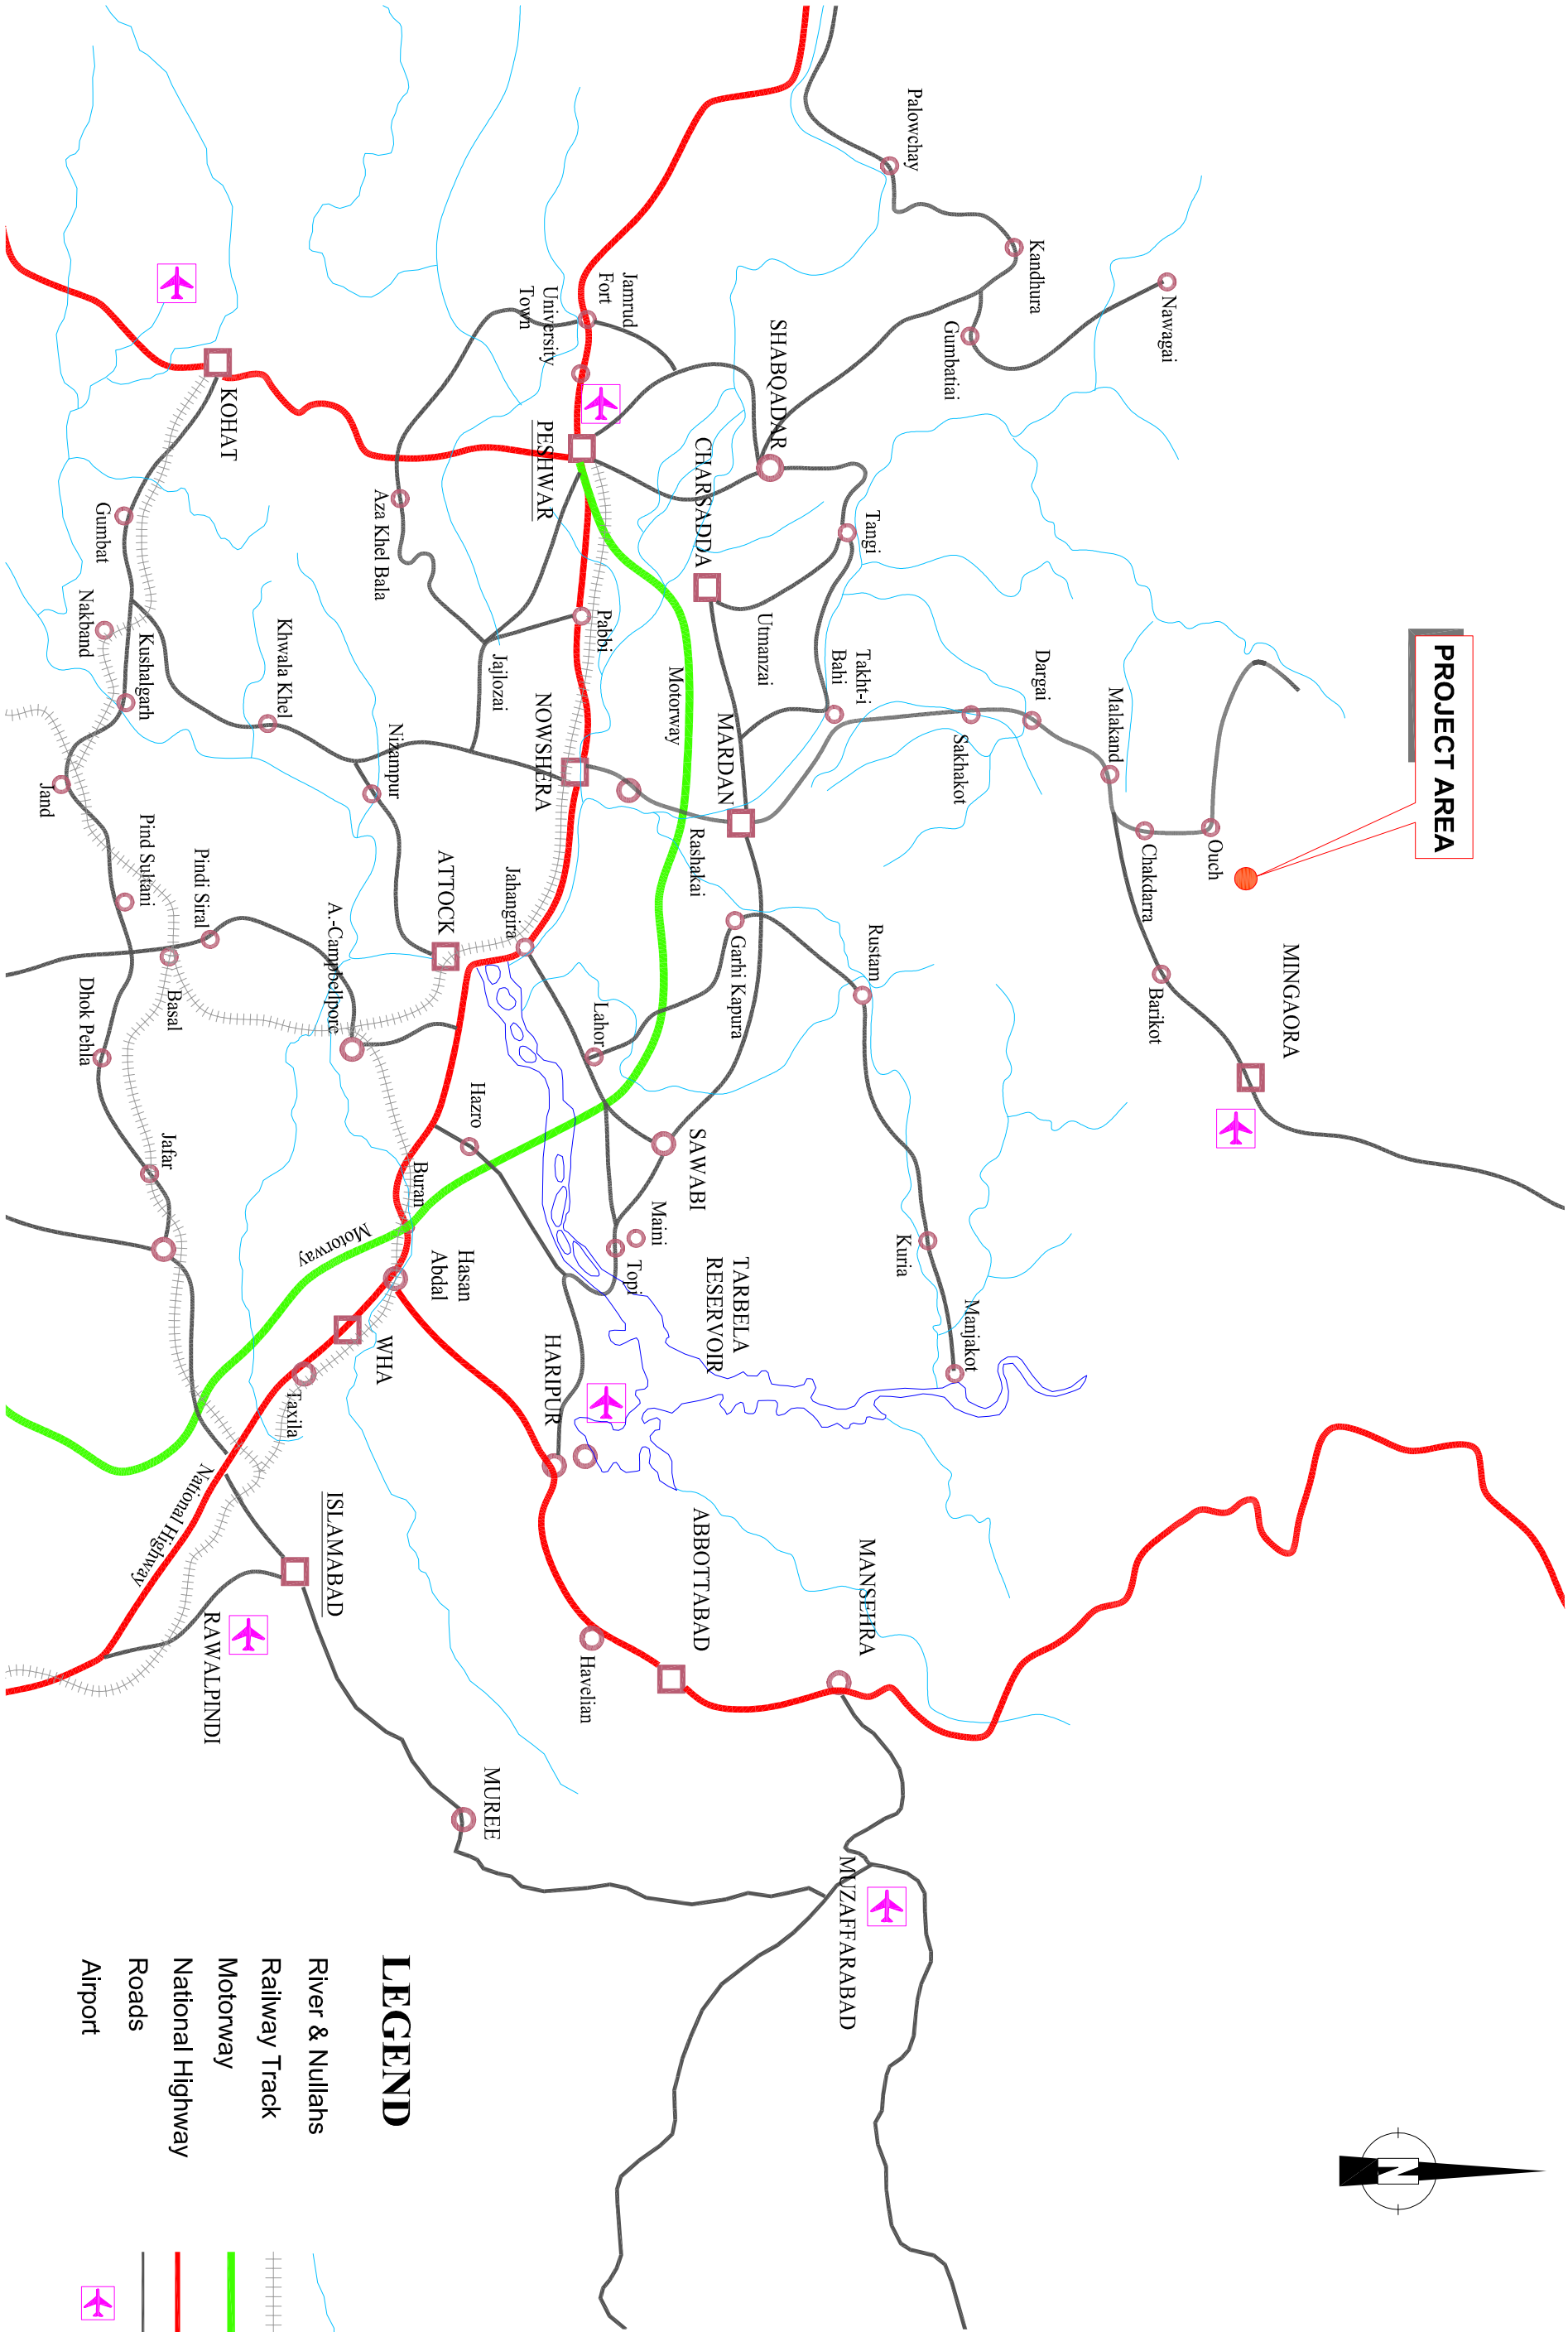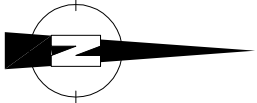

LEGEND

- River & Nullahs
- Railway Track
- Motorway
- National Highway
- Roads
- Airport



SMALL DAMS ORGANIZATION
GOVERNMENT OF KHYBER PAKHTUNKHWA




BAROQAB CONSULTING SERVICES
(PVT)LIMITED LAHORE

SANAM DAM PROJECT
LOWER DIR

REV.	DATE	DESCRIPTION	DRAWN	IMTIJAZ
			CHECKED	TANVIR ABBAS
			SUBMITTED	TANVIR ABBAS
			APPROVED	M.T.A

PROJECT LOCATION PLAN

DATE: January, 2018
DRAWING NO. BQB-SDP-GD-02

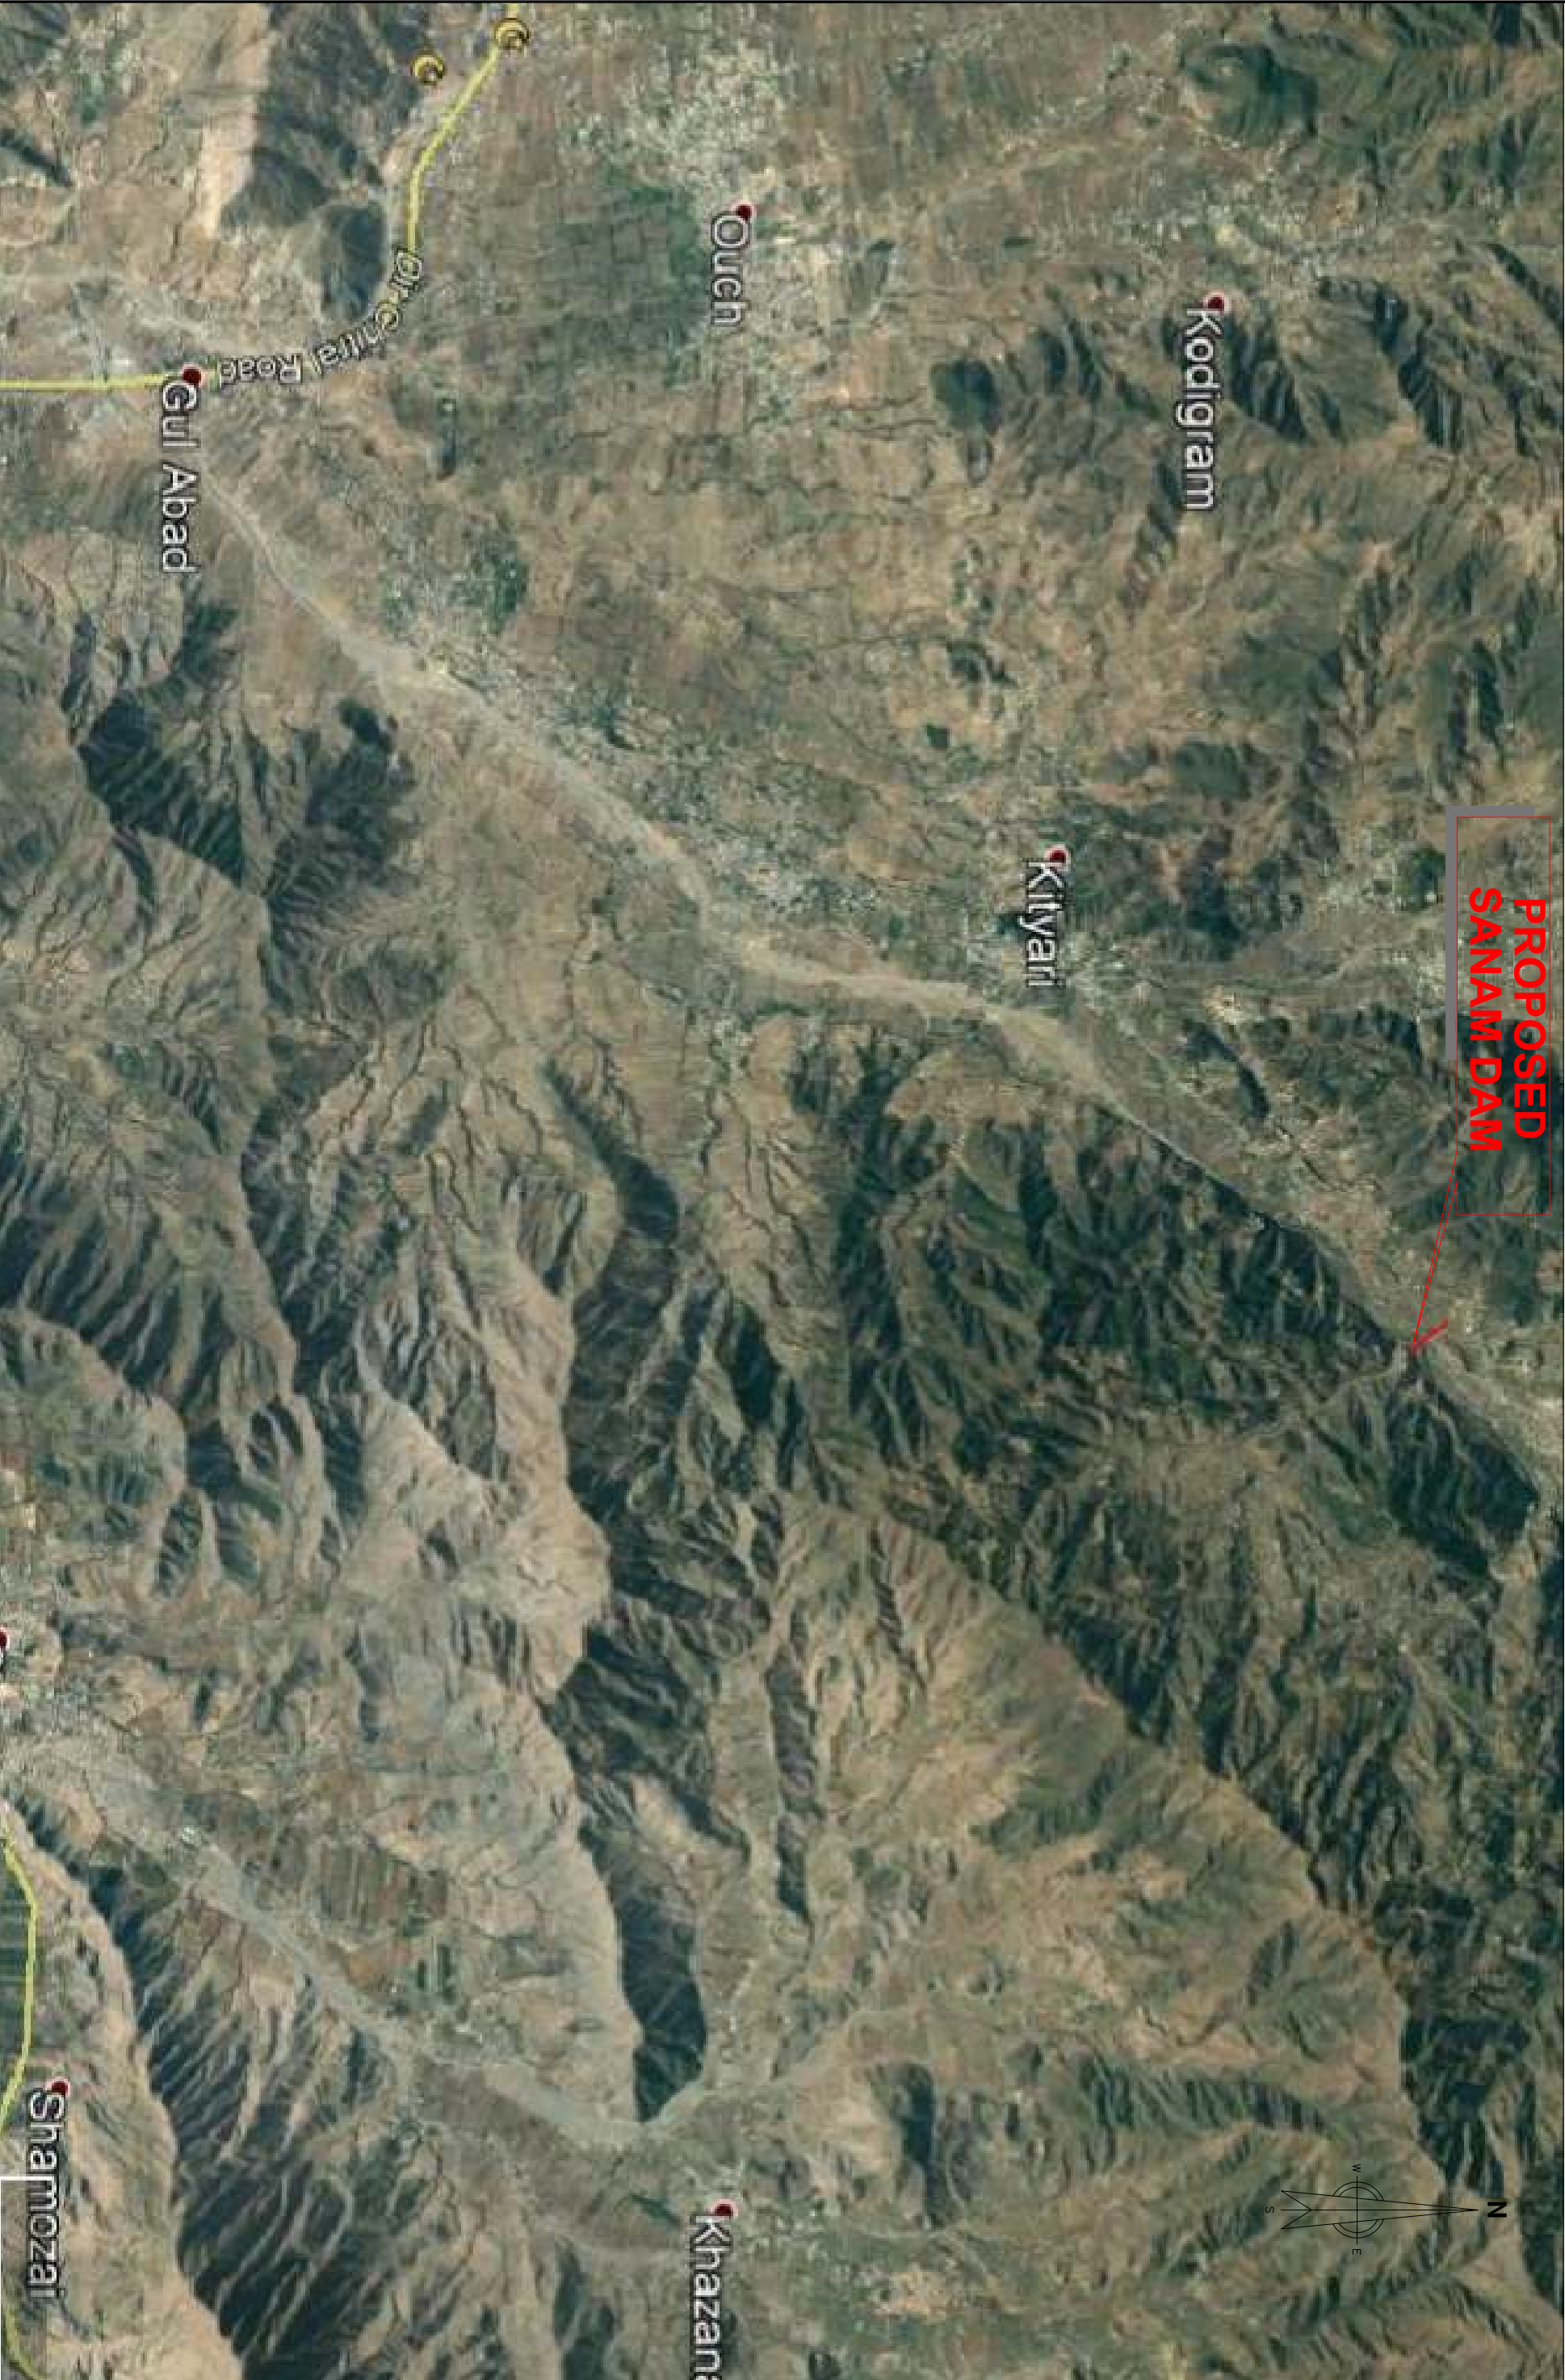

PROPOSED
SANAM DAM



Shamozai

Khazani

Kilyari


Kodigram

Ouch

Gul Abad

Dir Chitral Road

 SMALL DAMS ORGANIZATION GOVERNMENT OF KHYBER PAKHTUNKHWA	 BARQAAAB CONSULTING SERVICES (PVT)LIMITED LAHORE	SANAM DAM PROJECT LOWER DIR				SATELLITE IMAGERY				
		REV.	DATE	DESCRIPTION		APPROVED		DATE:		DRAWING NO.
								January, 2018		BQB-SDP-GD-04

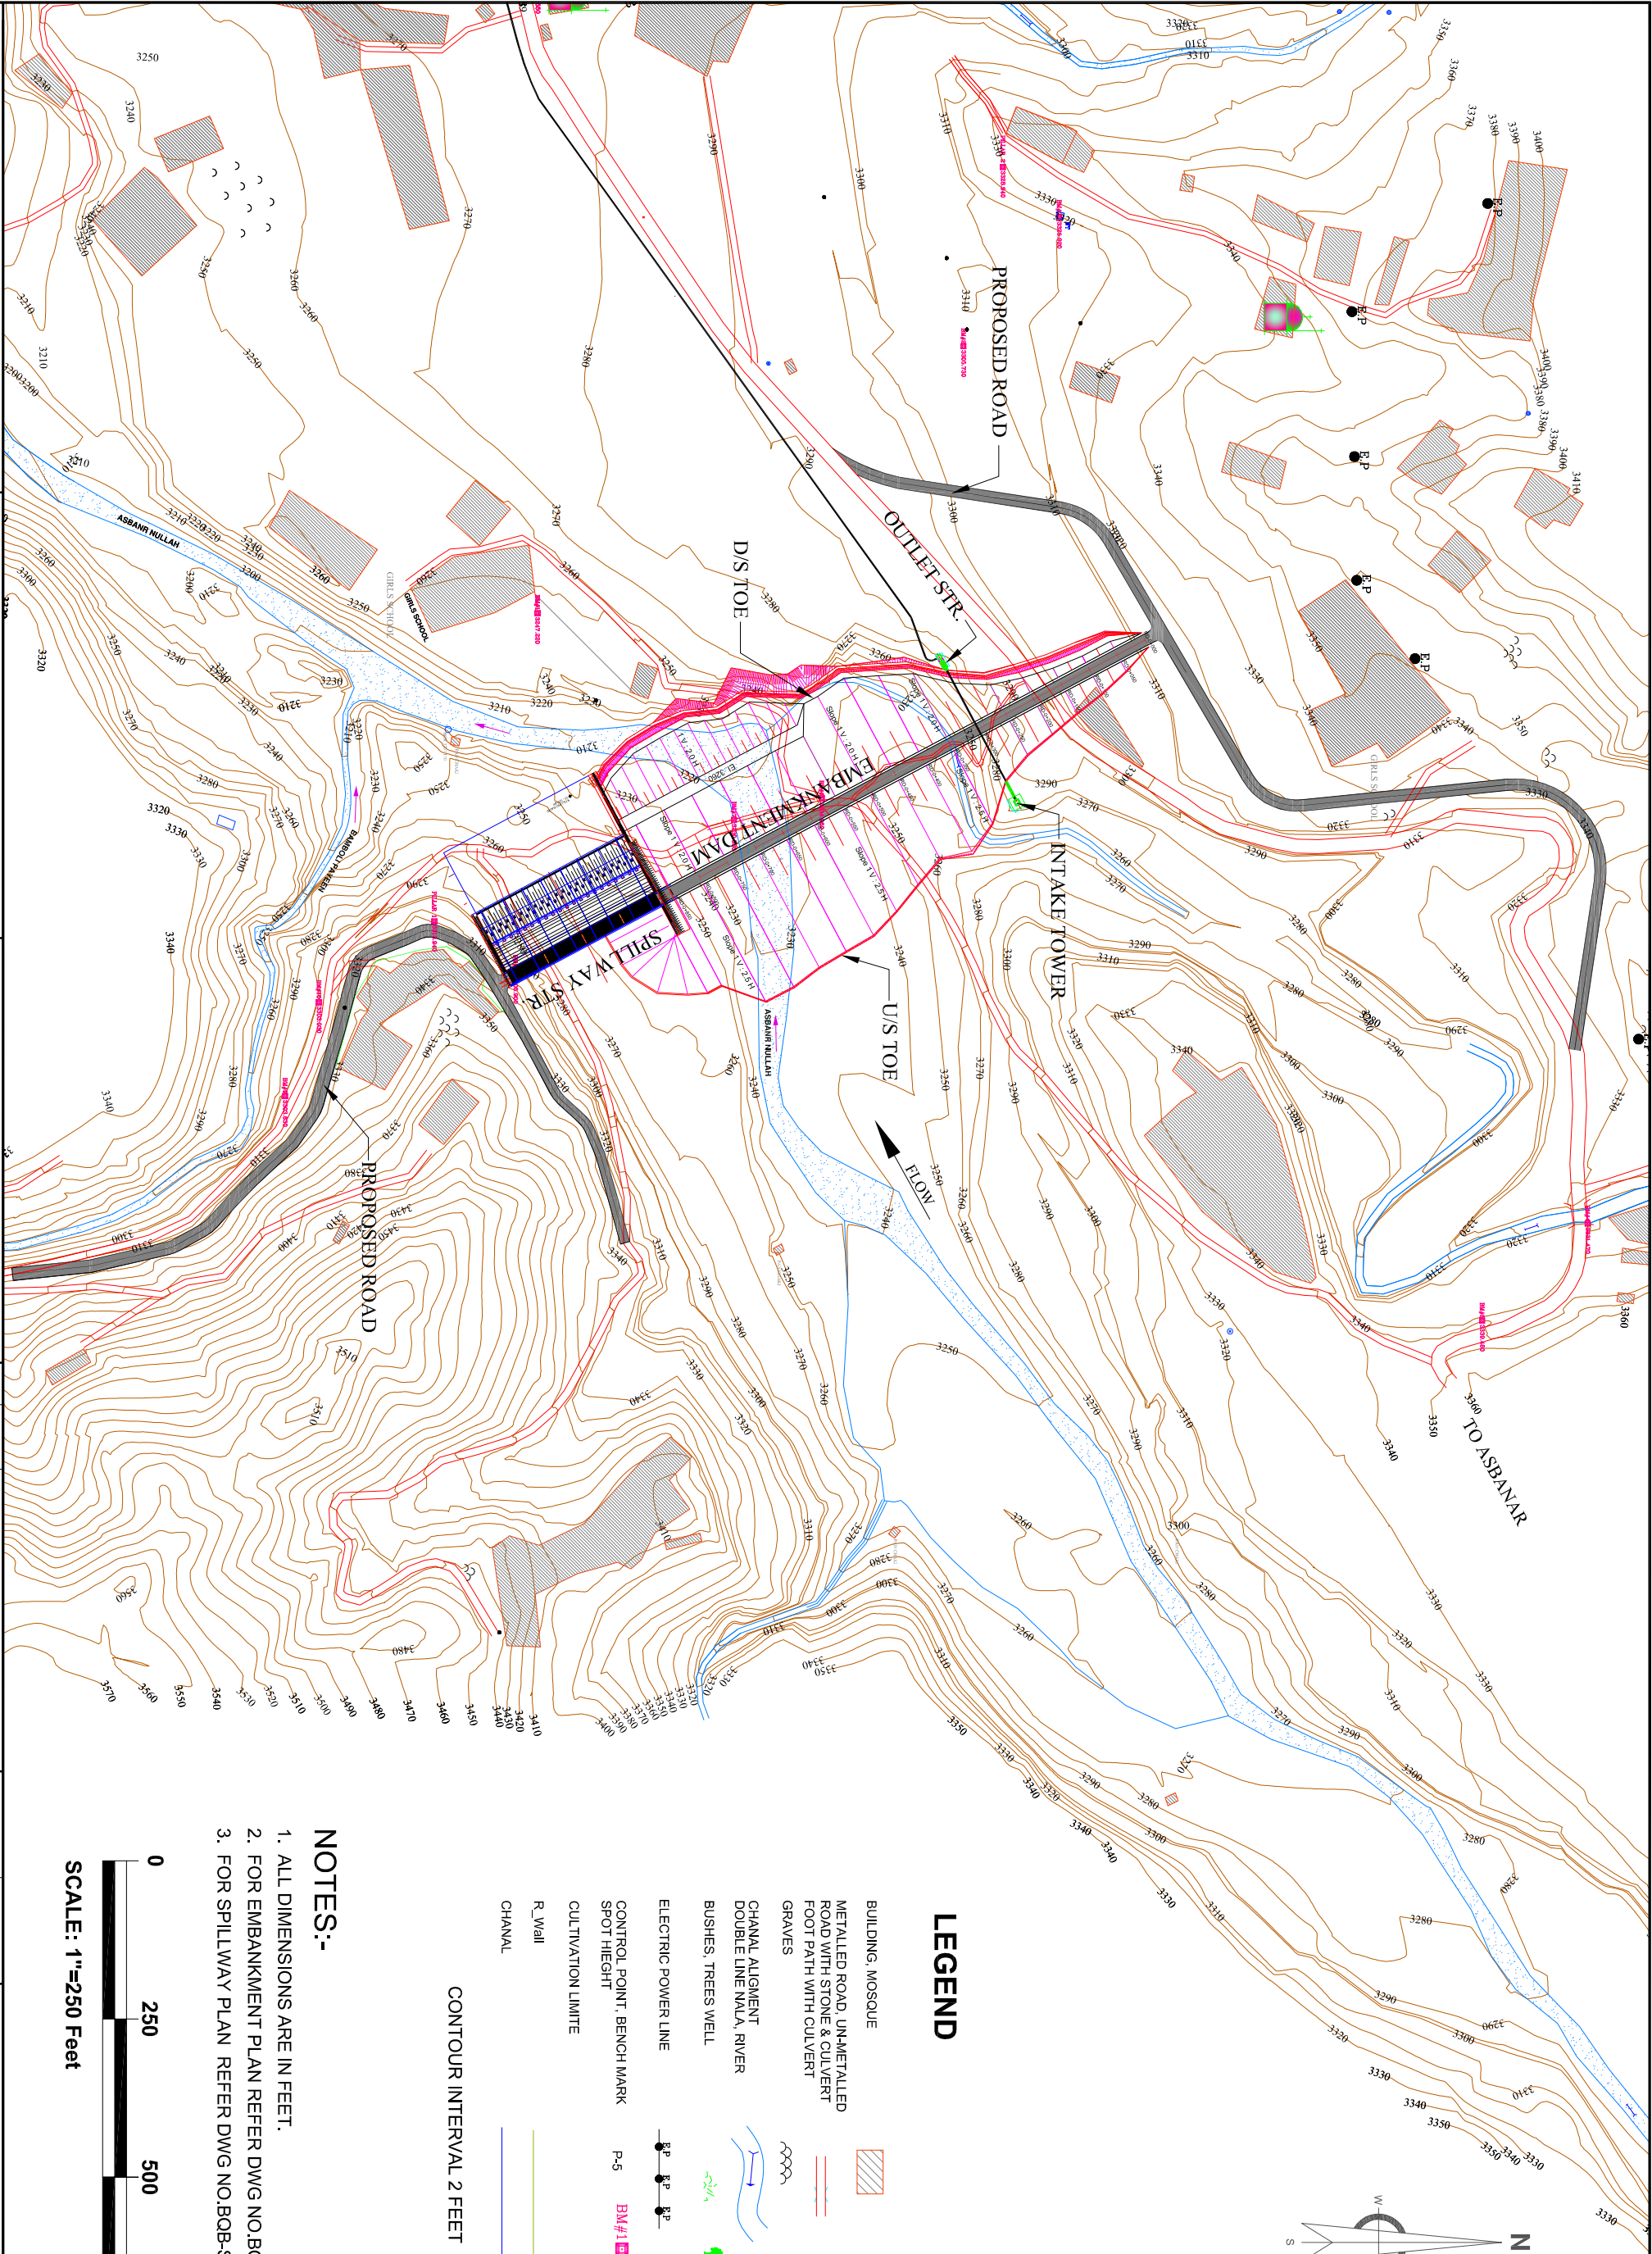


LEGEND

- BUILDING, MOSQUE
- METALLED ROAD, UN-METALLED ROAD WITH STONE & CULVERT
- FOOT PATH WITH CULVERT
- GRAVES
- CHANAL ALIGNMENT
- DOUBLE LINE NALA, RIVER
- BUSHES, TREES WELL
- ELECTRIC POWER LINE
- CONTROL POINT, BENCH MARK
- SPOT HIEGHT
- CULTIVATION LIMITE
- R,Wall
- CHANAL

CONTOUR INTERVAL 2 FEET

NOTES:-

1. ALL DIMENSIONS ARE IN FEET.
2. FOR EMBANKMENT PLAN REFER DWG NO.BQB-SDP-MD-26
3. FOR SPILLWAY PLAN REFER DWG NO.BQB-SDP-SP-02

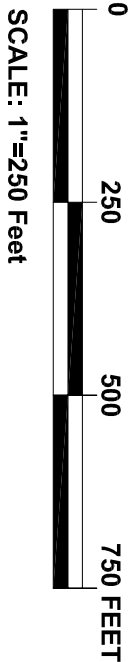


SMALL DAMS ORGANIZATION
GOVERNMENT OF KHYBER PAKHTUNKHWA

BARQAAB CONSULTING SERVICES
(PVT)LIMITED LAHORE

SANAM DAM PROJECT
LOWER DIR


REV.	DATE	DESCRIPTION	DRAWN	CHECKED
			IMTI/AZ	TANVIR ABBAS
			SUBMITTED	TANVIR ABBAS
			APPROVED	M.T.A

PROJECT LAYOUT PLAN	
DATE:	DRAWING NO.
April, 2018	BQB-SDP-MD-01

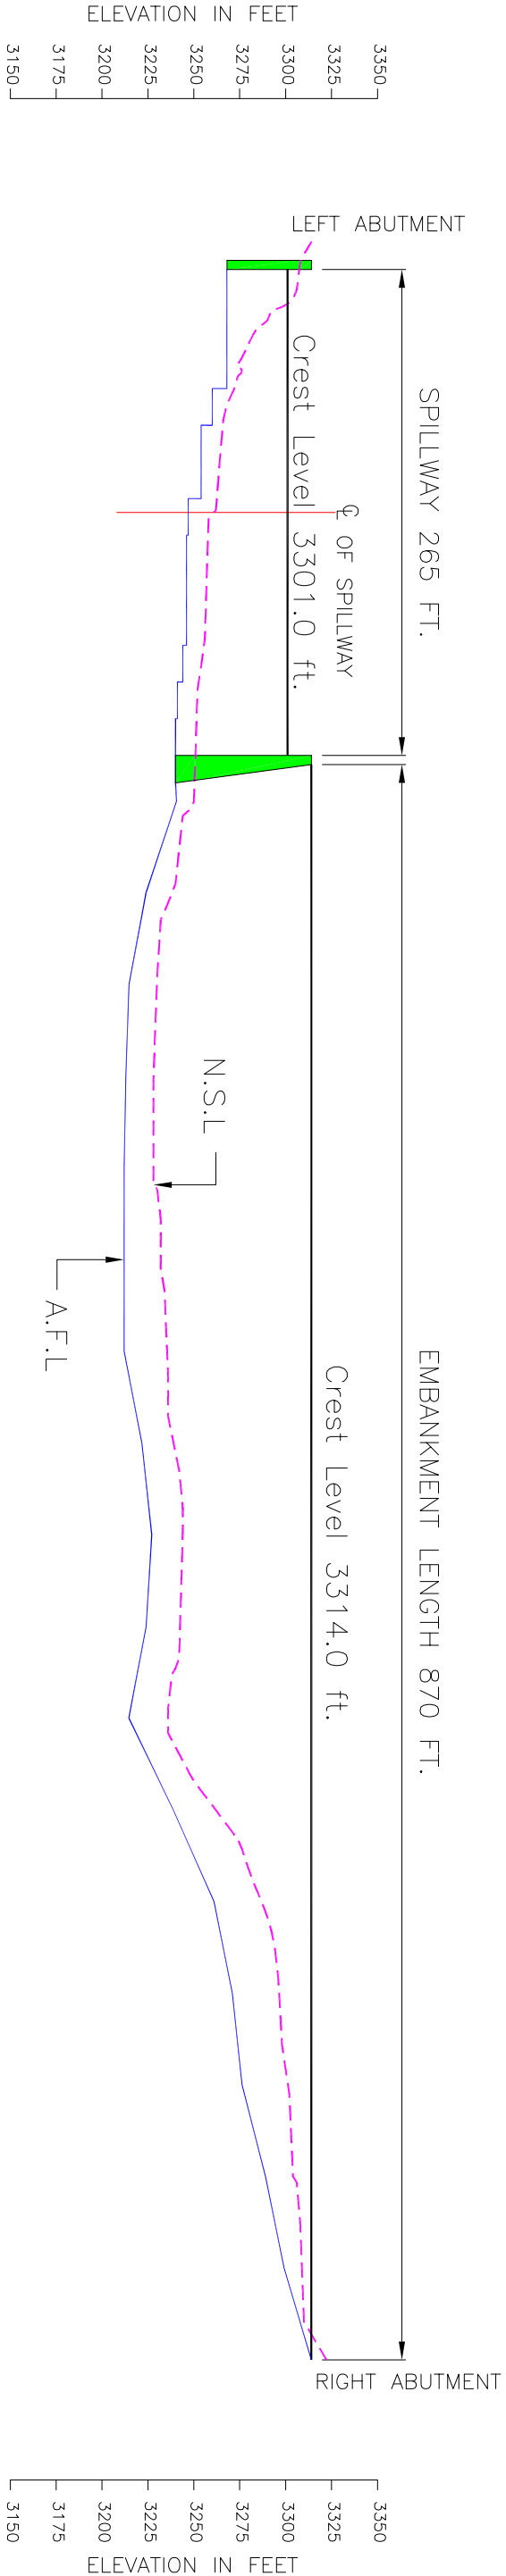

NOTES:-


1. ALL DIMENSIONS ARE IN FEET.

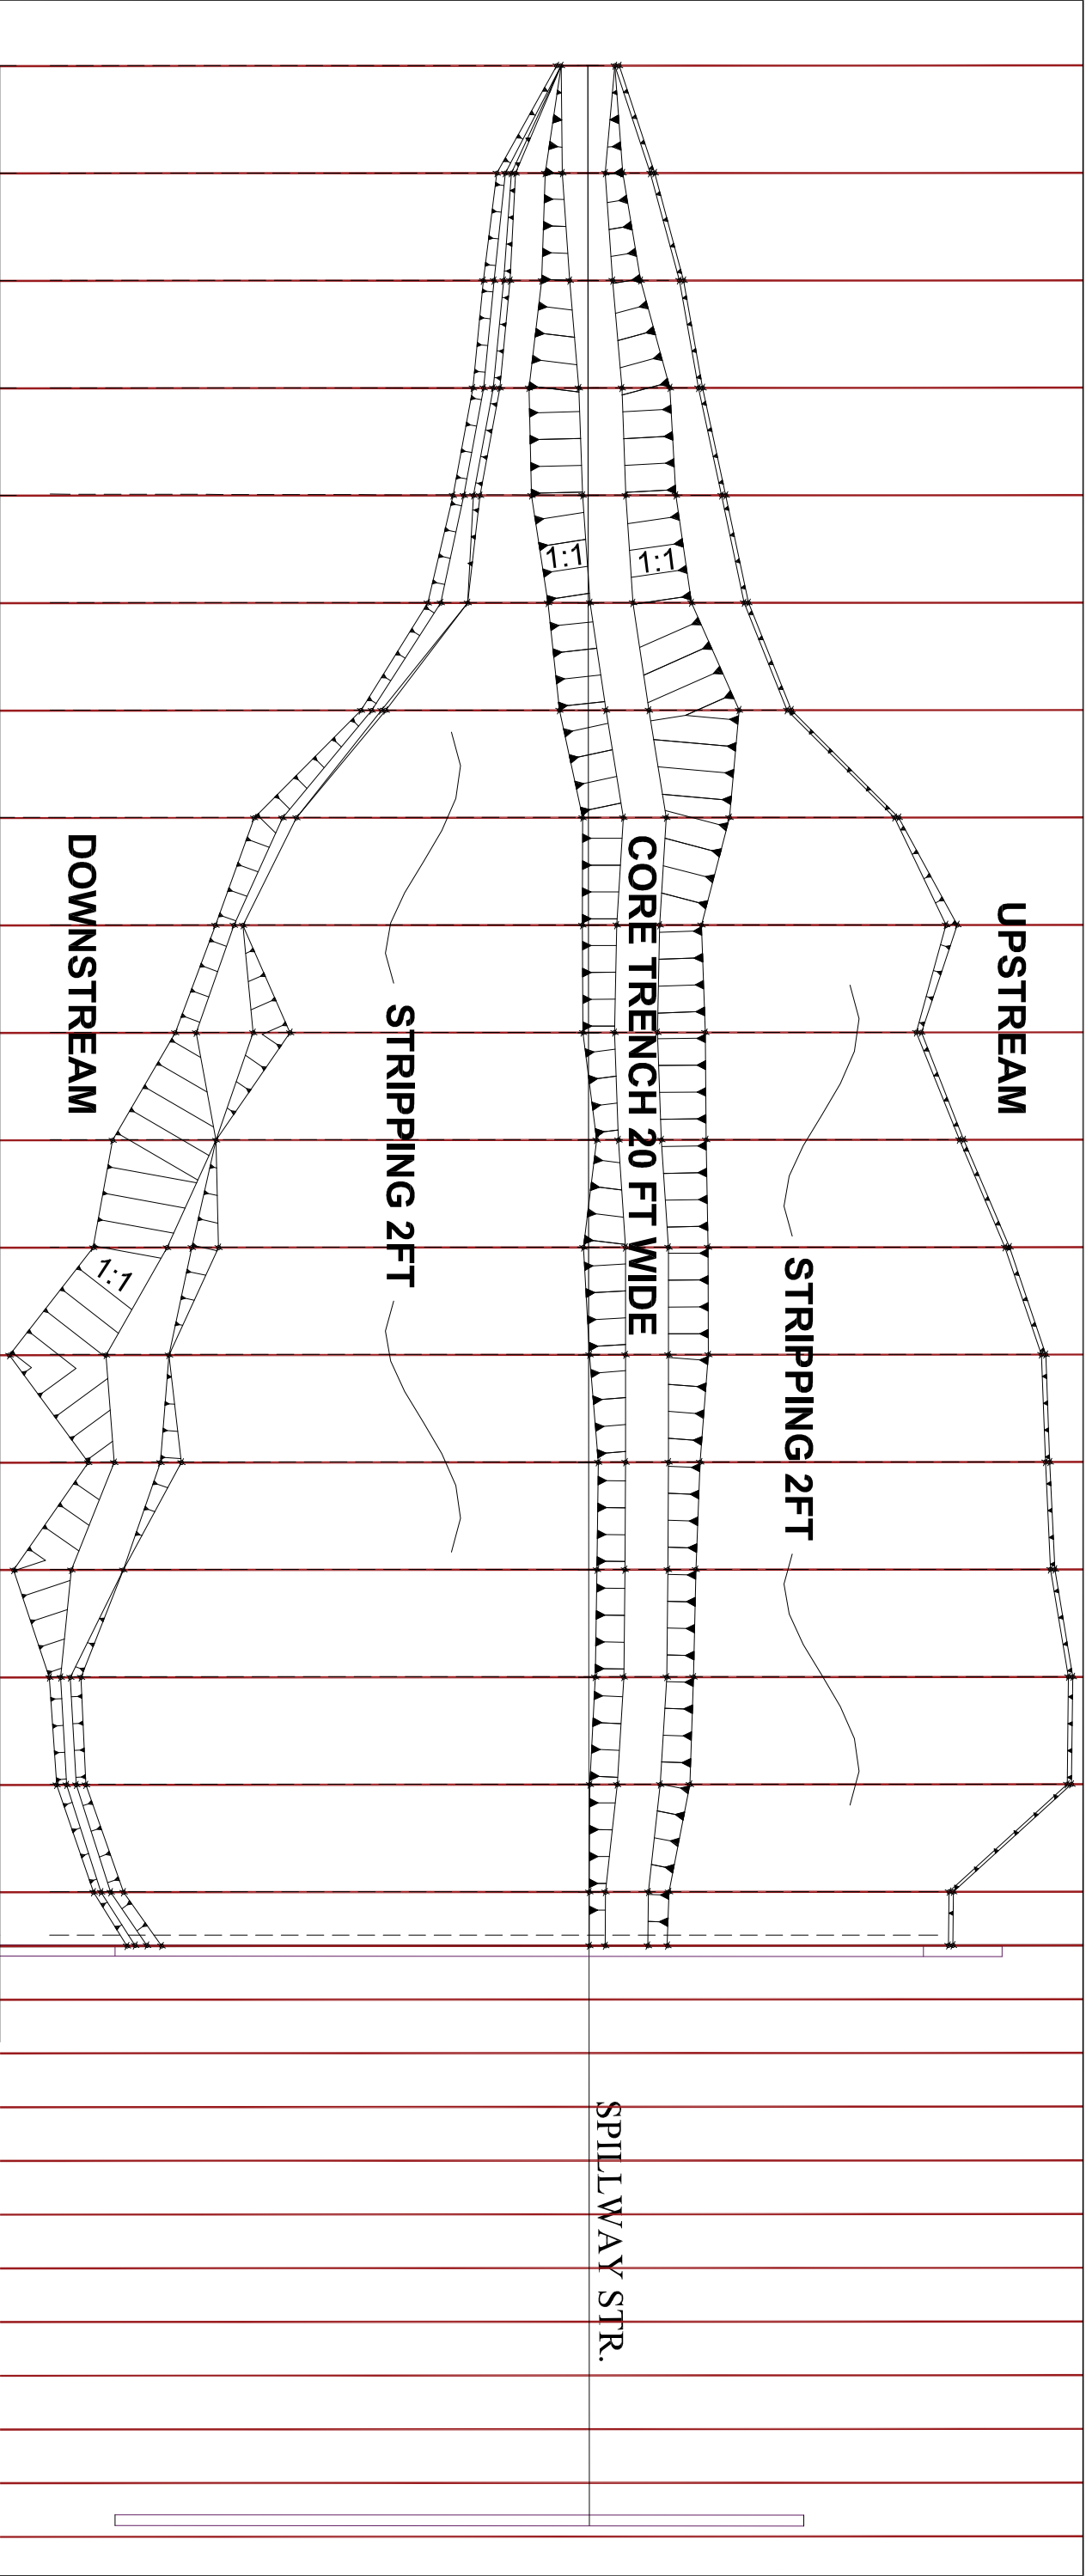

A.F.L FROM DOWNSTREAM TO UPSTREAM										RDS		EMBANKMENT DAM EXCAVATION PLAN	
												DATE: April, 2018	
												DRAWING NO. BQB-SDP-MD-04	


U/S

D/S

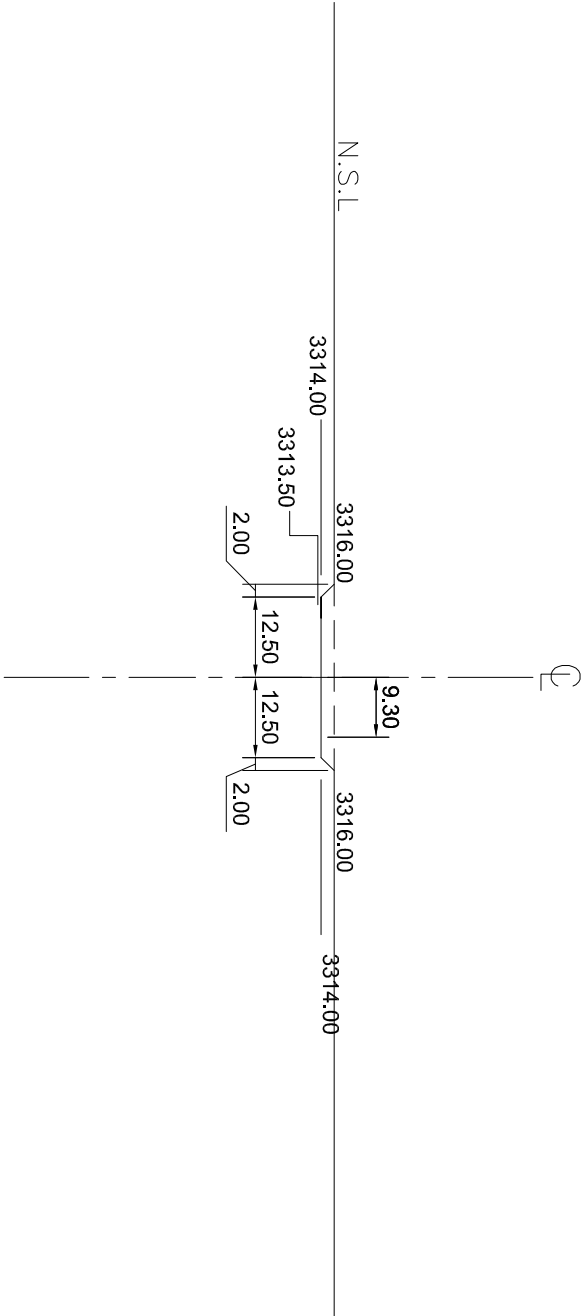

NOTES:-

1. ALL DIMENSIONS ARE IN FEET
2. FOR LOCATION REF. DWG. NO. BQB-SDP-MD-04
3. DAM BODY SHOULD BE PLACED ON SOUND ROCK OR AS DIRECTED BY ENGINEER AT SITE

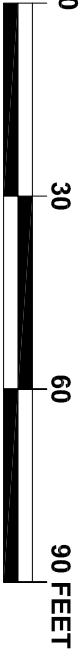


SCALE: 1"=30 Feet

 SMALL DAMS ORGANIZATION GOVERNMENT OF KHYBER PAKHTUNKHWA		 BARQAAB CONSULTING SERVICES (PVT)LIMITED LAHORE		SANAM DAM PROJECT LOWER DIR		<table><tr><td></td><td></td><td></td><td>DRAWN</td><td>INITIAZ</td></tr><tr><td></td><td></td><td></td><td>CHECKED</td><td>TANVIR ABBAS</td></tr><tr><td></td><td></td><td></td><td>SUBMITTED</td><td>TANVIR ABBAS</td></tr><tr><td>REV.</td><td>DATE</td><td>DESCRIPTION</td><td>APPROVED</td><td>M.T.A</td></tr></table>					DRAWN	INITIAZ				CHECKED	TANVIR ABBAS				SUBMITTED	TANVIR ABBAS	REV.	DATE	DESCRIPTION	APPROVED	M.T.A	DATE: April, 2018 DRAWING NO. BQB-SDP-MD-05	
			DRAWN	INITIAZ																									
			CHECKED	TANVIR ABBAS																									
			SUBMITTED	TANVIR ABBAS																									
REV.	DATE	DESCRIPTION	APPROVED	M.T.A																									


U/S

D/S

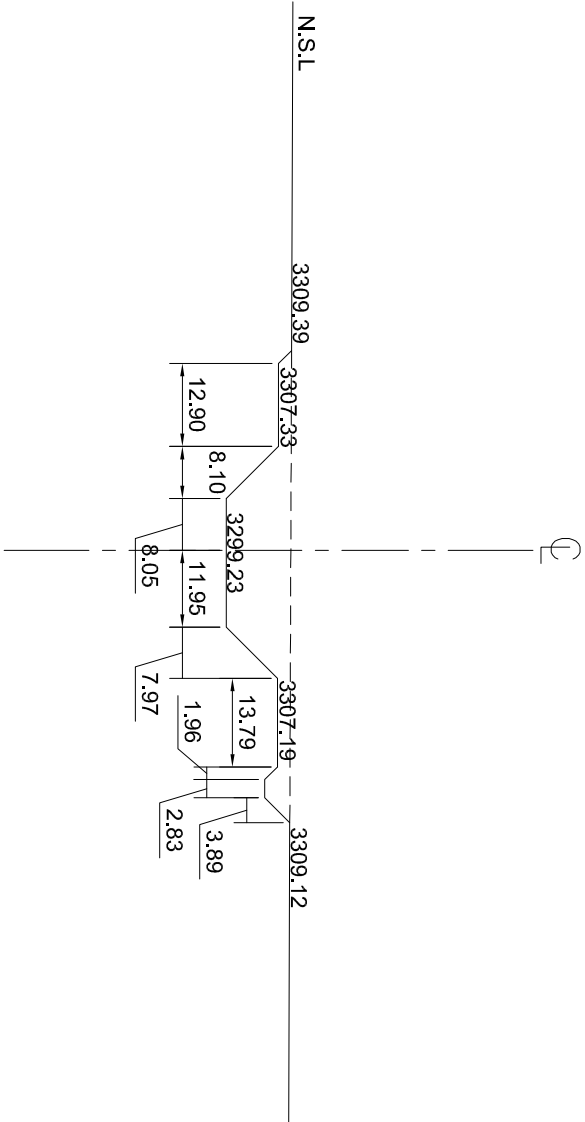

NOTES:-

1. ALL DIMENSIONS ARE IN FEET
2. FOR LOCATION REF. DWG. NO. BQB-SDP-MD-04
3. DAM BODY SHOULD BE PLACED ON SOUND ROCK OR AS DIRECTED BY ENGINEER AT SITE

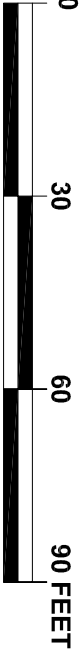


SCALE: 1"=30 Feet

 SMALL DAMS ORGANIZATION GOVERNMENT OF KHYBER PAKHTUNKHWA		 BARQAAB CONSULTING SERVICES (PVT)LIMITED LAHORE		SANAM DAM PROJECT LOWER DIR		EMBANKMENT EXCAVATION X-SECTION AT RD 0+050			
				DRAWN	IMTIAZ	DATE:		DRAWING NO. BQB-SDP-MD-06	
				CHECKED	TANVIR ABBAS	April, 2018			
				SUBMITTED	TANVIR ABBAS				
REV.	DATE	DESCRIPTION		APPROVED	M.T.A				


U/S

D/S

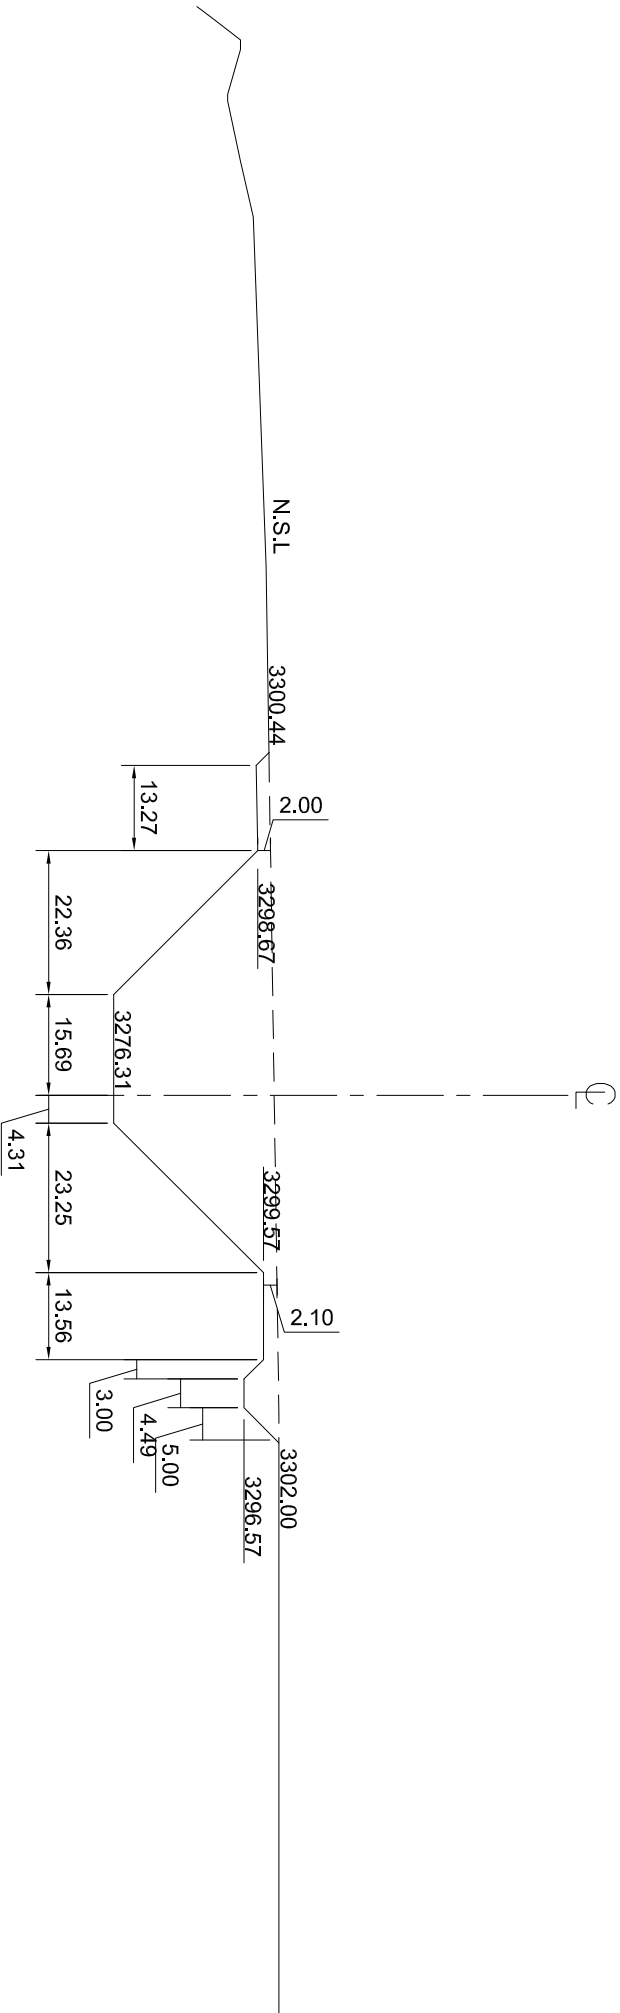

NOTES:-

1. ALL DIMENSIONS ARE IN FEET
2. FOR LOCATION REF. DWG. NO. BQB-SDP-MD-04
3. DAM BODY SHOULD BE PLACED ON SOUND ROCK OR AS DIRECTED BY ENGINEER AT SITE

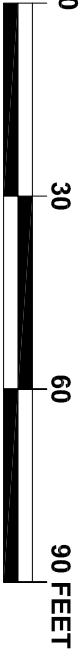


SCALE: 1"=30 Feet

 SMALL DAMS ORGANIZATION GOVERNMENT OF KHYBER PAKHTUNKHWA	 BARQAAB CONSULTING SERVICES (PVT)LIMITED LAHORE	SANAM DAM PROJECT LOWER DIR				EMBANKMENT EXCAVATION X-SECTION AT RD 0+150 DATE: April, 2018 DRAWING NO. BQB-SDP-MD-08
			REV.	DATE	DESCRIPTION	


U/S

D/S

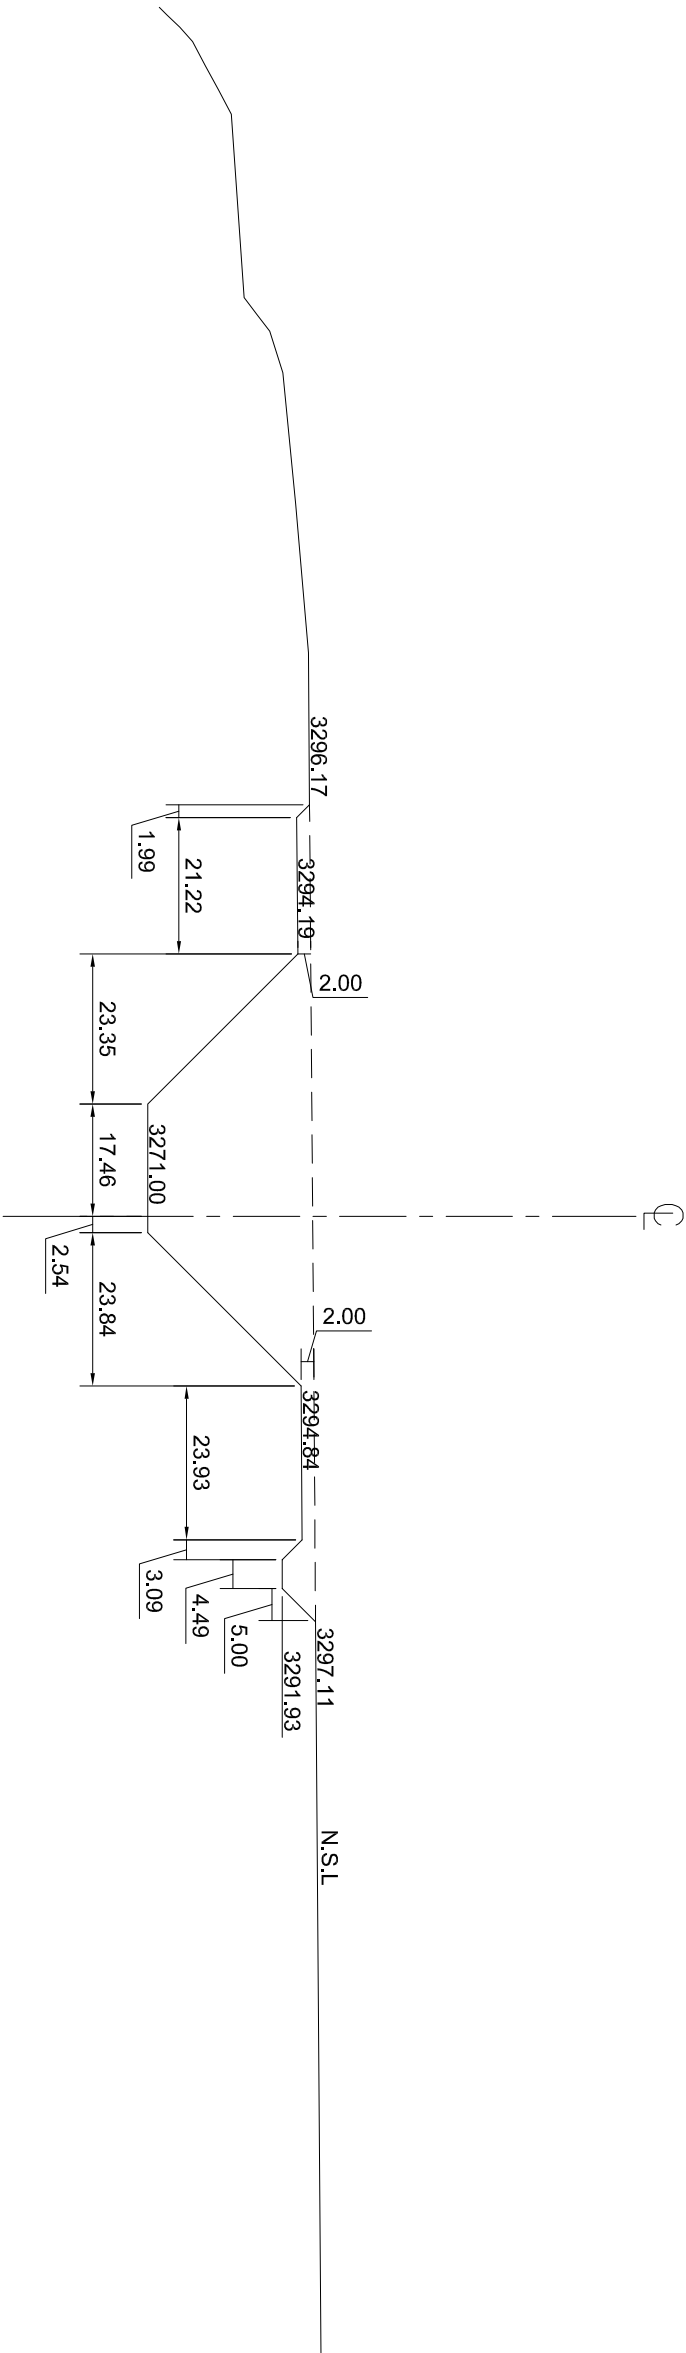

NOTES:-

1. ALL DIMENSIONS ARE IN FEET
2. FOR LOCATION REF. DWG. NO. BQB-SDP-MD-04
3. DAM BODY SHOULD BE PLACED ON SOUND ROCK OR AS DIRECTED BY ENGINEER AT SITE

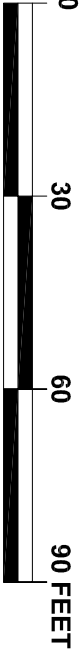

SCALE: 1"=30 Feet



SMALL DAMS ORGANIZATION
GOVERNMENT OF KHYBER PAKHTUNKHWA



BARQAA CONSULTING SERVICES
(PVT) LIMITED LAHORE

SANAM DAM PROJECT
LOWER DIR

REV.	DATE	DESCRIPTION	DRAWN	CHECKED	SUBMITTED	APPROVED
			IMTIAZ	TANVIR ABBAS	TANVIR ABBAS	M.T.A

DATE: April, 2018		DRAWING NO.
EMBANKMENT EXCAVATION X-SECTION AT RD 0+200		BQB-SDP-MD-09




**BARQAAB CONSULTING SERVICES
(PVT) LIMITED LAHORE**

**SANAM DAM PROJECT
LOWER DIR**

REV.	DATE	DESCRIPTION


DRAWN	INITIAZ
CHECKED	TANVIR ABBAS
SUBMITTED	TANVIR ABBAS
APPROVED	M.T.A

EMBANKMENT EXCAVATION X-SECTION AT RD 0+250	
DATE: April, 2018	DRAWING NO. BQB-SDP-MD-10

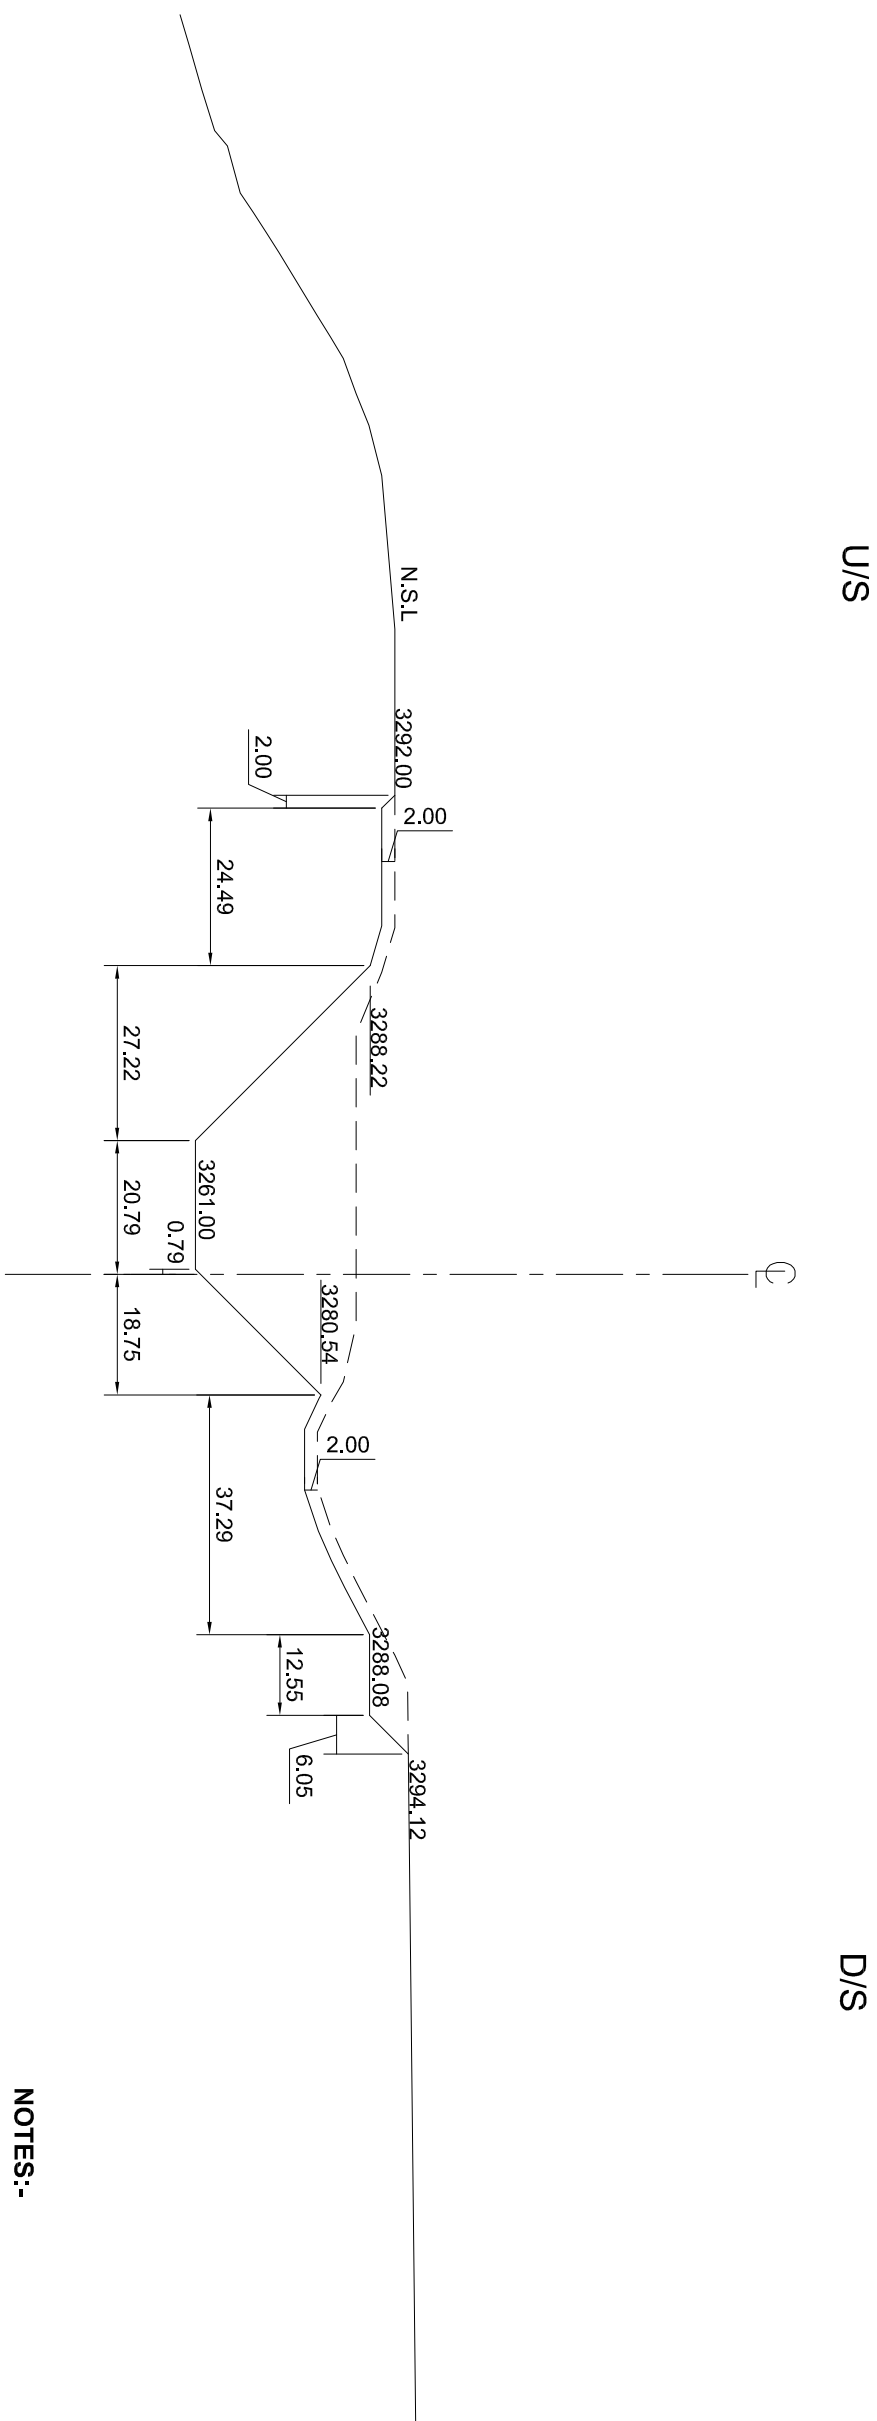


NOTES:-


1. ALL DIMENSIONS ARE IN FEET
2. FOR LOCATION REF. DWG. NO. BQB-SDP-MD-04
3. DAM BODY SHOULD BE PLACED ON SOUND ROCK OR AS DIRECTED BY ENGINEER AT SITE

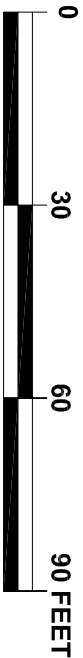

SCALE: 1"=30 Feet

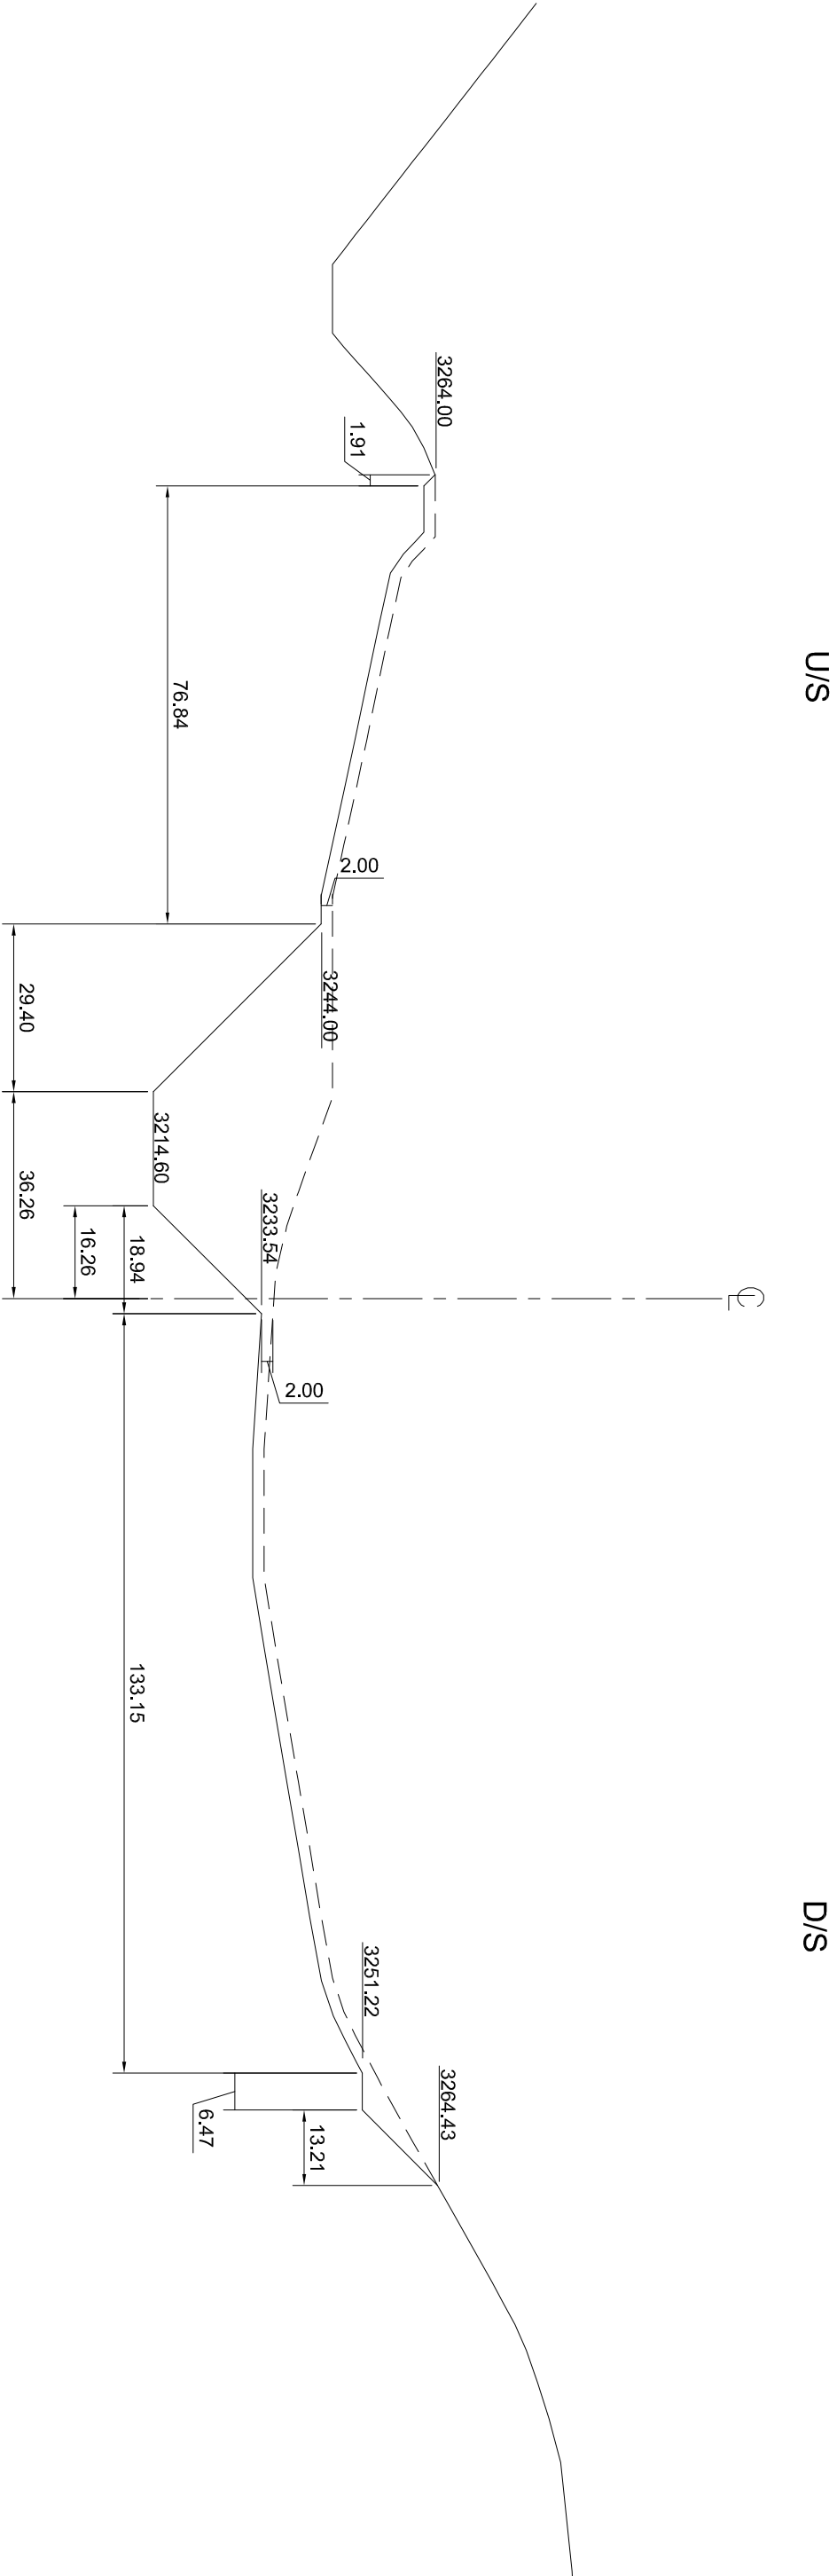


- NOTES:-**
1. ALL DIMENSIONS ARE IN FEET
 2. FOR LOCATION REF. DWG. NO. BQB-SDP-MD-04
 3. DAM BODY SHOULD BE PLACED ON SOUND ROCK OR AS DIRECTED BY ENGINEER AT SITE

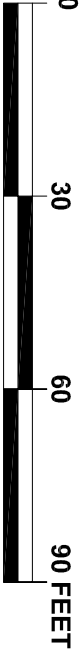

SCALE: 1"=30 Feet

 SMALL DAMS ORGANIZATION GOVERNMENT OF KHYBER PAKHTUNKHWA	 BARQAAAB CONSULTING SERVICES (PVT)LIMITED LAHORE	SANAM DAM PROJECT LOWER DIR				EMBANKMENT EXCAVATION X-SECTION AT RD 0+350			

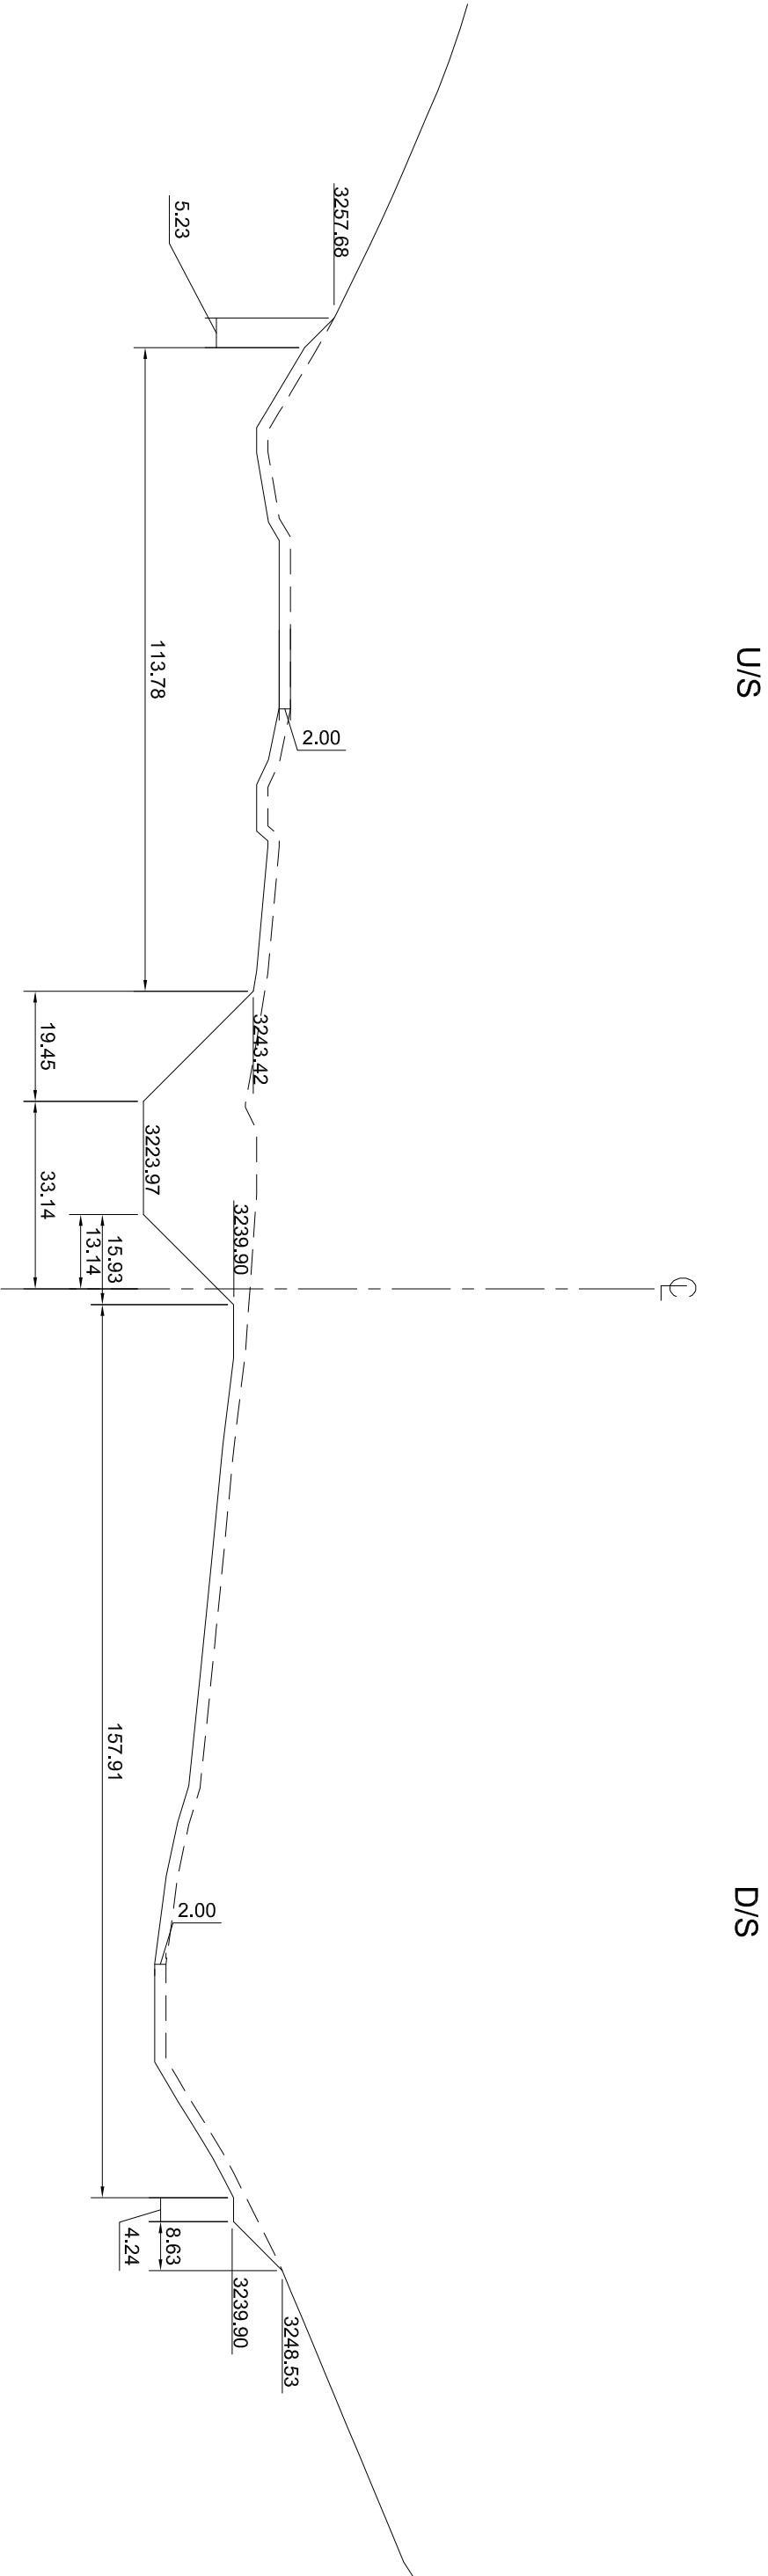


NOTES:-

1. ALL DIMENSIONS ARE IN FEET
2. FOR LOCATION REF. DWG. NO. BQB-SDP-MD-04
3. DAM BODY SHOULD BE PLACED ON SOUND ROCK OR AS DIRECTED BY ENGINEER AT SITE




SCALE: 1"=30 Feet


 SMALL DAMS ORGANIZATION GOVERNMENT OF KHYBER PAKHTUNKHWA		 BARQAAAB CONSULTING SERVICES (PVT)LIMITED LAHORE		SANAM DAM PROJECT LOWER DIR		EMBANKMENT EXCAVATION X-SECTION AT RD 0+400	
				DRAWN	IMTIAZ		
				CHECKED	TANVIR ABBAS		
				SUBMITTED	TANVIR ABBAS		
REV.	DATE	DESCRIPTION	APPROVED	M.T.A	DATE:	DRAWING NO.	
					April, 2018	BQB-SDP-MD-13	

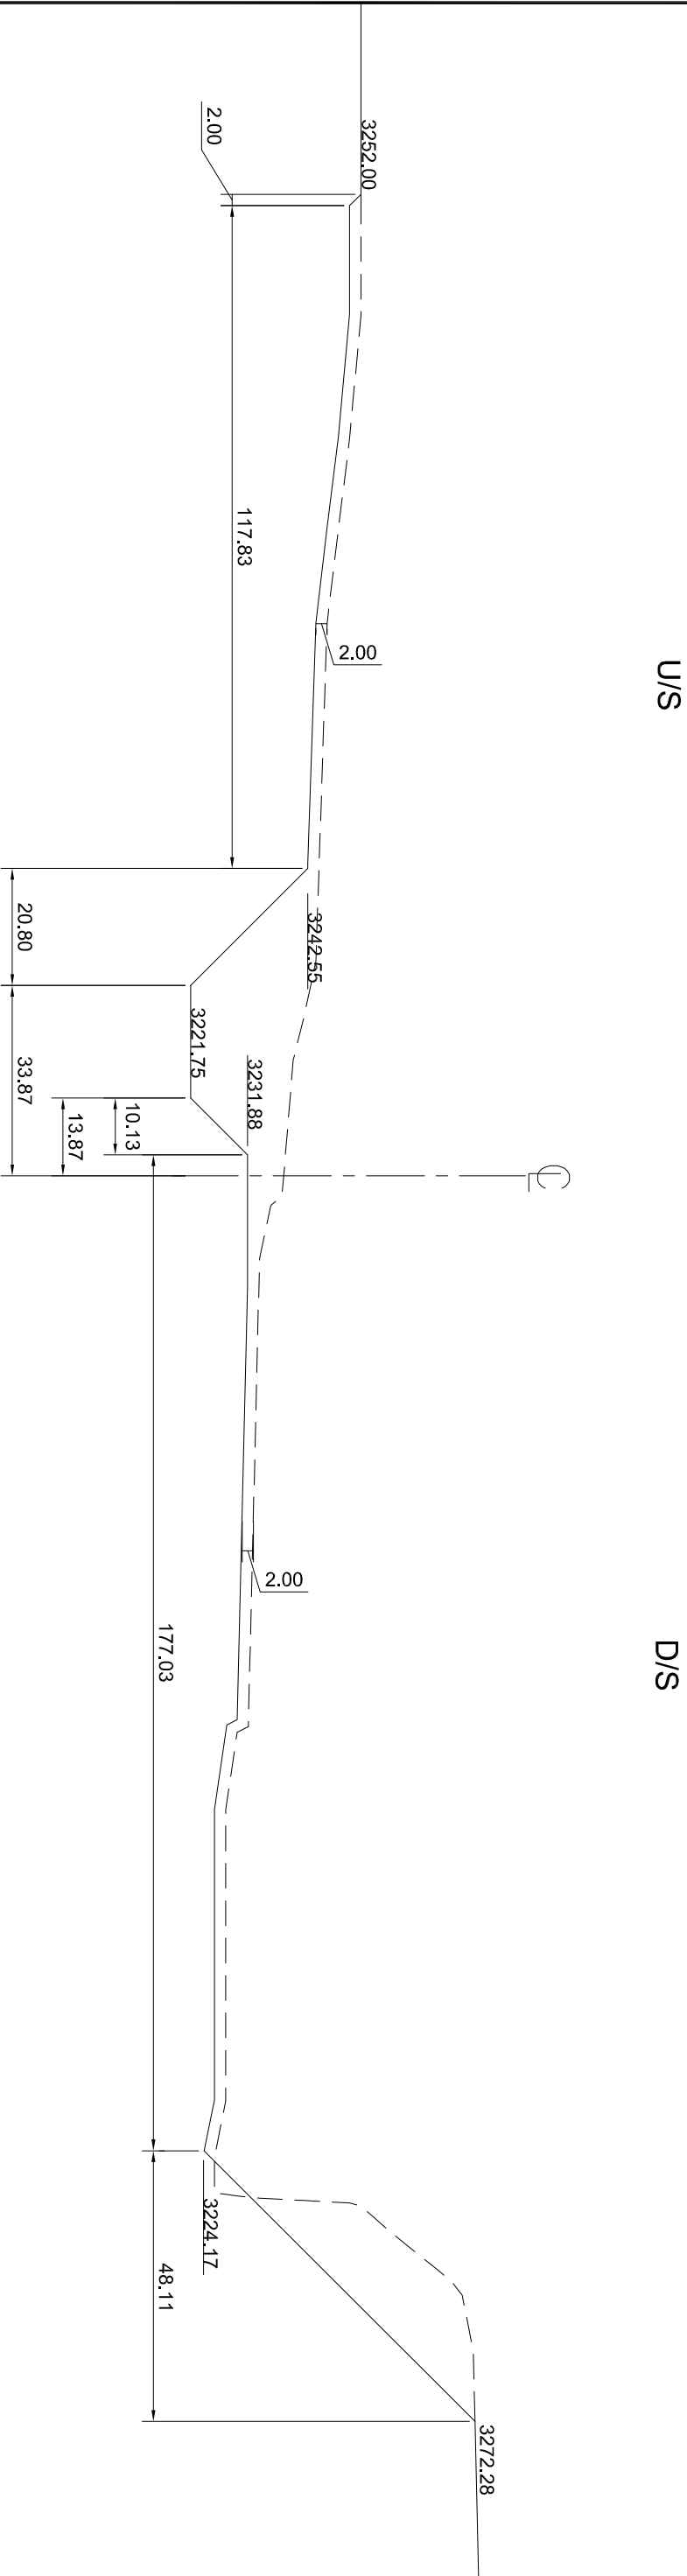

- NOTES:-
1. ALL DIMENSIONS ARE IN FEET
 2. FOR LOCATION REF. DWG. NO. BQB-SDP-MD-04
 3. DAM BODY SHOULD BE PLACED ON SOUND ROCK OR AS DIRECTED BY ENGINEER AT SITE

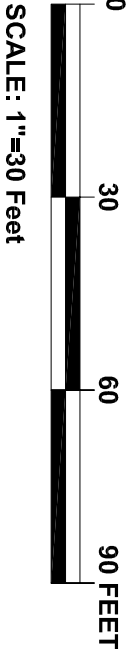

 SMALL DAMS ORGANIZATION GOVERNMENT OF KHYBER PAKHTUNKHWA	 BARQAAAB CONSULTING SERVICES (PVT)LIMITED LAHORE	SANAM DAM PROJECT LOWER DIR				EMBANKMENT EXCAVATION X-SECTION AT RD 0+500		
						DRAWN	IMTIAZ	DRAWING NO. BQB-SDP-MD-15
						CHECKED	TANVIR ABBAS	
						SUBMITTED	TANVIR ABBAS	
		REV.	DATE	DESCRIPTION	APPROVED	M.T.A	DATE:	
					April, 2018			

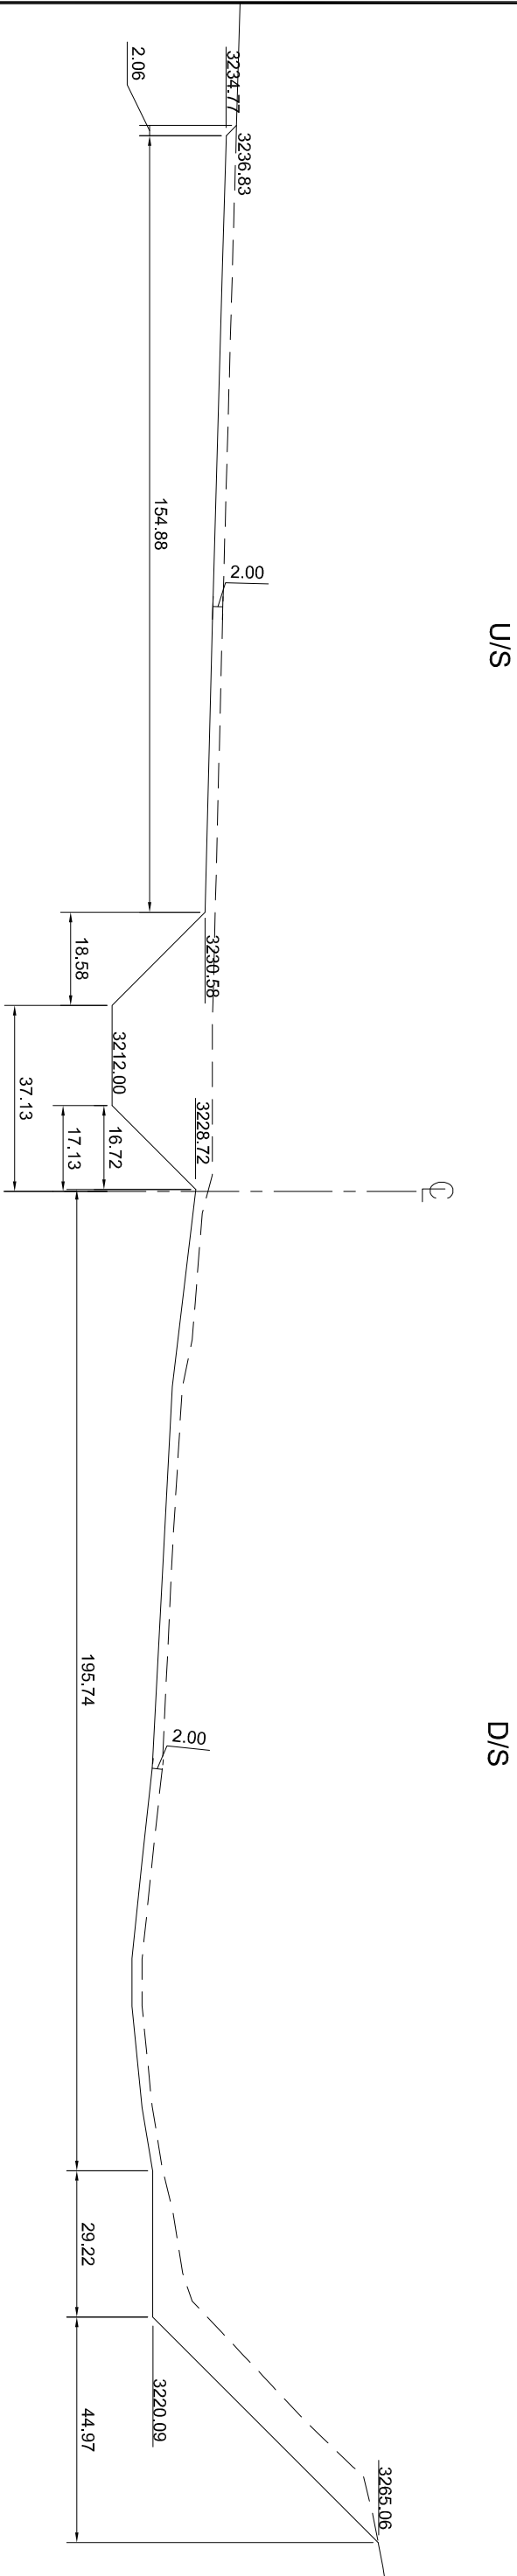


NOTES:-

1. ALL DIMENSIONS ARE IN FEET
2. FOR LOCATION REF. DWG. NO. BQB-SDP-MD-04
3. DAM BODY SHOULD BE PLACED ON SOUND ROCK OR AS DIRECTED BY ENGINEER AT SITE



SCALE: 1"=30 Feet

 SMALL DAMS ORGANIZATION GOVERNMENT OF KHYBER PAKHTUNKHWA		 BARQAAAB CONSULTING SERVICES (PVT)LIMITED LAHORE		SANAM DAM PROJECT LOWER DIR		EMBANKMENT EXCAVATION X-SECTION AT RD 0+600			
				DRAWN	IMTIAZ	DATE: April, 2018		DRAWING NO. BQB-SDP-MD-17	
				CHECKED	TANVIR ABBAS				
				SUBMITTED	TANVIR ABBAS				
REV.	DATE		DESCRIPTION	APPROVED	M.T.A				

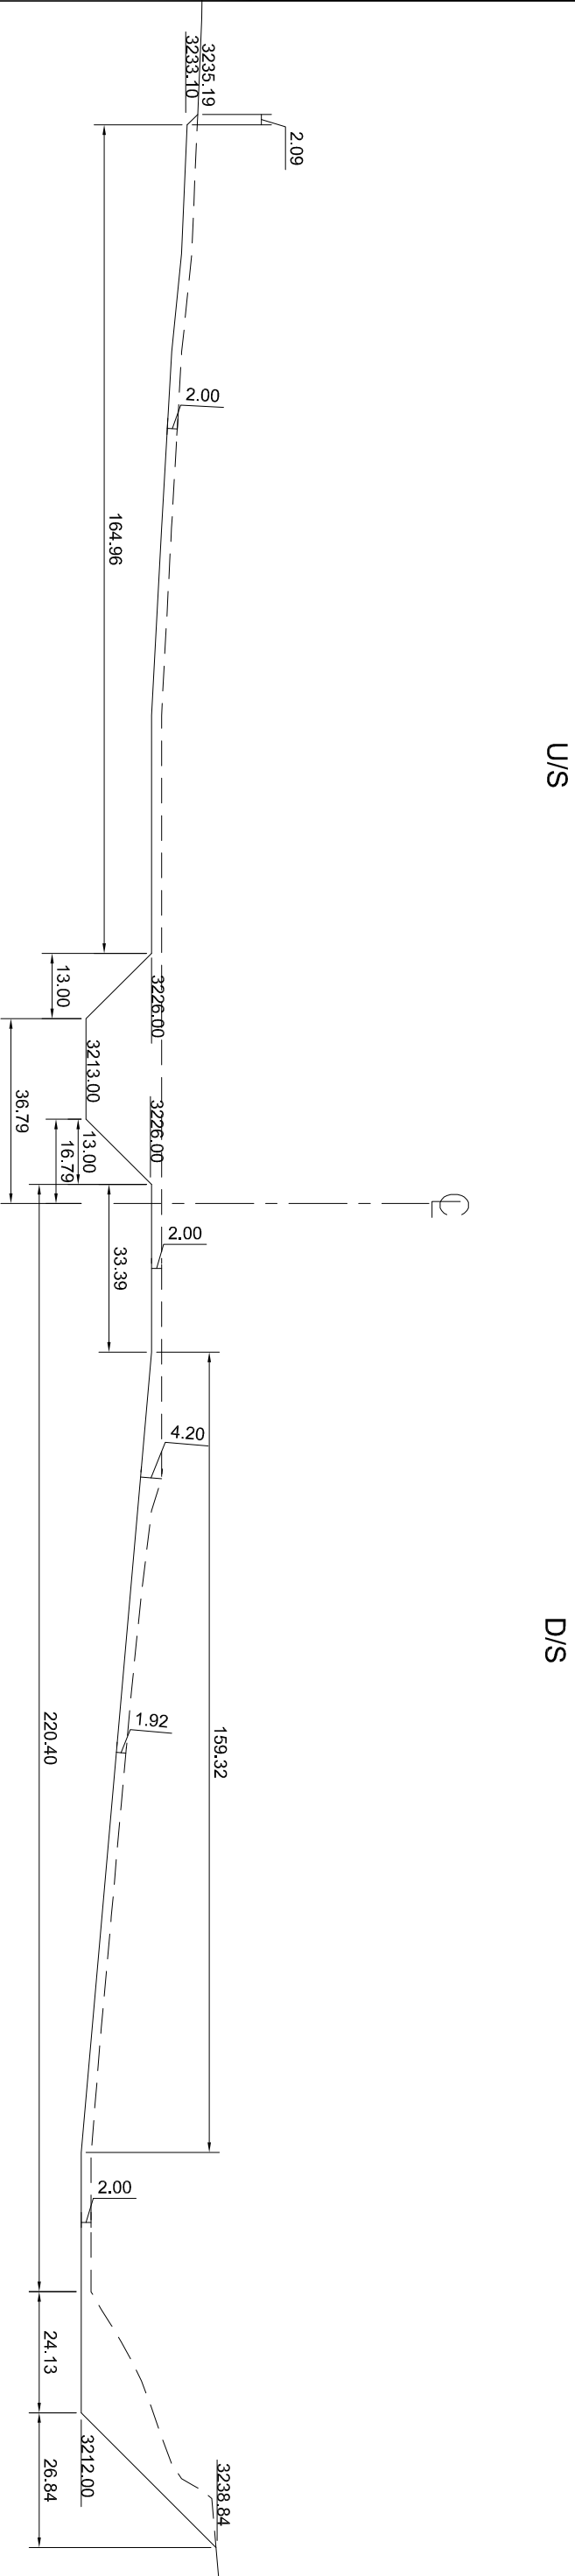


- NOTES:-
1. ALL DIMENSIONS ARE IN FEET
 2. FOR LOCATION REF. DWG. NO. BQB-SDP-MD-04
 3. DAM BODY SHOULD BE PLACED ON SOUND ROCK OR AS DIRECTED BY ENGINEER AT SITE



SCALE: 1"=30 Feet

 SMALL DAMS ORGANIZATION GOVERNMENT OF KHYBER PAKHTUNKHWA		 BARQAAAB CONSULTING SERVICES (PVT)LIMITED LAHORE		SANAM DAM PROJECT LOWER DIR		EMBANKMENT EXCAVATION X-SECTION AT RD 0+700	
				DRAWN	IMTI/AZ	DATE:	DRAWING NO.
				CHECKED	TANVIR ABBAS	April, 2018	BQB-SDP-MD-19
				SUBMITTED	TANVIR ABBAS		
REV.	DATE	DESCRIPTION	APPROVED	M.T.A			

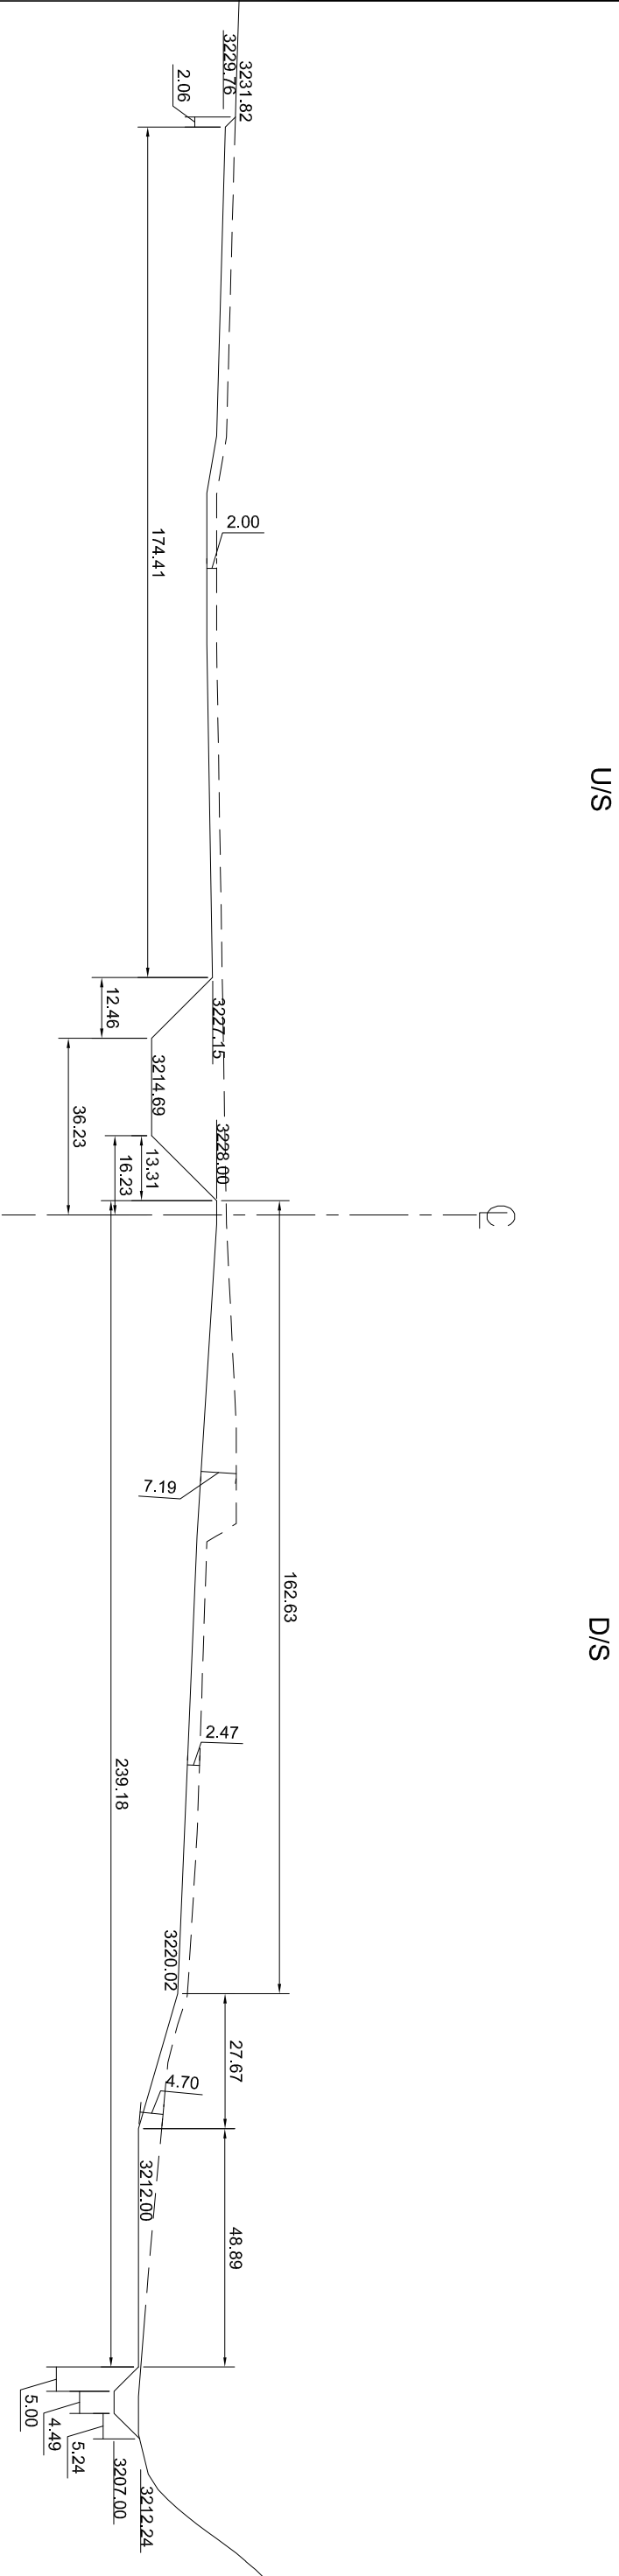


- NOTES:-
- 1. ALL DIMENSIONS ARE IN FEET
 - 2. FOR LOCATION REF. DWG. NO. BQB-SDP-MD-04
 - 3. DAM BODY SHOULD BE PLACED ON SOUND ROCK OR AS DIRECTED BY ENGINEER AT SITE



SCALE: 1"=30 Feet

 SMALL DAMS ORGANIZATION GOVERNMENT OF KHYBER PAKHTUNKHWA		 BARQAAAB CONSULTING SERVICES (PVT)LIMITED LAHORE		SANAM DAM PROJECT LOWER DIR		EMBANKMENT EXCAVATION X-SECTION AT RD 0+750	
				DRAWN	INITIAZ		DATE: April, 2018 DRAWING NO. BQB-SDP-MD-20
				CHECKED	TANVIR ABBAS		
				SUBMITTED	TANVIR ABBAS		
REV.	DATE	DESCRIPTION	APPROVED	M.T.A			

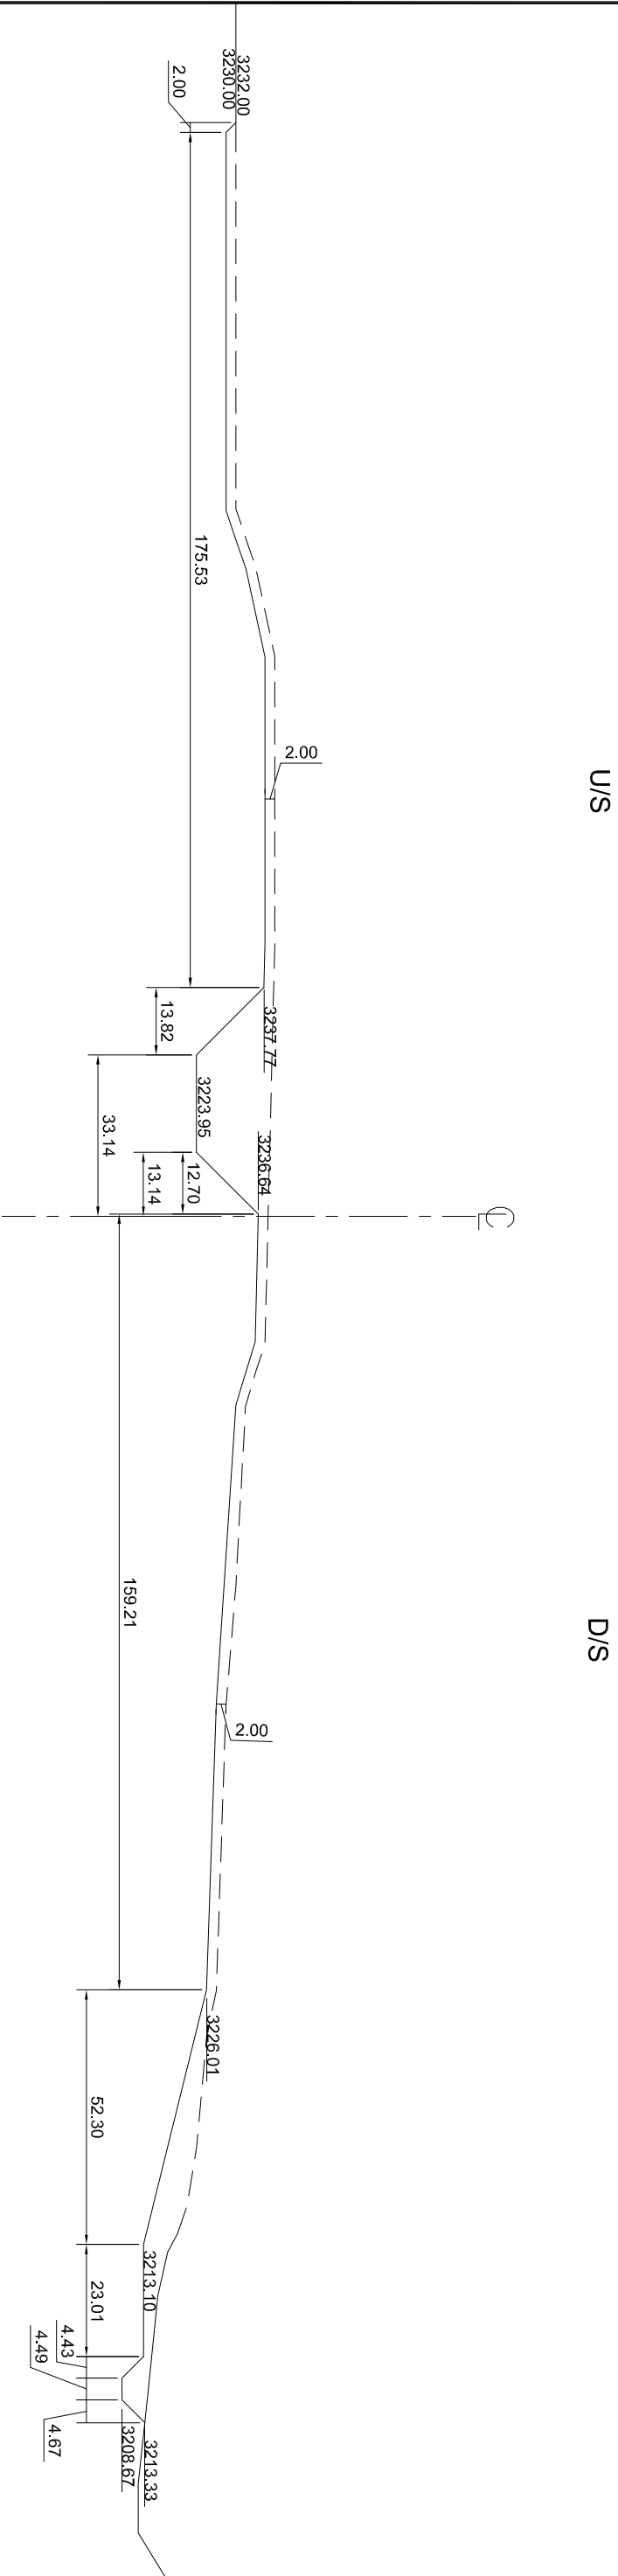

NOTES:-

1. ALL DIMENSIONS ARE IN FEET
2. FOR LOCATION REF. DWG. NO. BQB-SDP-MD-04
3. DAM BODY SHOULD BE PLACED ON SOUND ROCK OR AS DIRECTED BY ENGINEER AT SITE



SCALE: 1"=30 Feet

 SMALL DAMS ORGANIZATION GOVERNMENT OF KHYBER PAKHTUNKHWA		 BAROQAAB CONSULTING SERVICES (PVT)LIMITED LAHORE		SANAM DAM PROJECT LOWER DIR						EMBANKMENT EXCAVATION X-SECTION AT RD 0+800	
						DRAWN		IMTIAZ		DATE: April, 2018	
						CHECKED		TANVIR ABBAS			
						SUBMITTED		TANVIR ABBAS		DRAWING NO. BQB-SDP-MD-21	
						APPROVED		M.T.A			
REV.		DATE		DESCRIPTION							

INSTRUCTIONS FOR GROUTING

The grouting works consist of curtain grouting in abutment of the dam.

The spacing and depth of grout holes are subject to variation during grouting based on the results and evaluations of permeability and grout-take data.

The grout mix comprises cement suspension stabilized with bentonite.

Some important details for execution of grouting are given below.

- Slush grouting will be required for sealing the rock surface of the structures foundation after cleaning. It will contain 2 to 3 parts of sand to one part of portland cement. The sand will be well graded conforming to ASTM concrete. Its moisture content will be sufficient to produce a mixture which can be poured to penetrate and fill open joints, fissures and fractures in the rock surface and can be broomed over and into the rock surface to fill minor surface discontinuities and irregularities.
- All superficial joints and fissure within the rock surface near the grout hole will be sealed by slush grouting, as directed by the engineer.

- Inflatable or mechanical packers, having a sealing element of minimum length of 8 times of the hole diameter, will be used. Mechanical packers will be preferred for near surface grouting stage.

- Grout pressures will depend upon the depth of grout section. In general, the maximum pressure as measured at the collar of the hole (gauge pressure) shall not exceed 0.07kg/cm² per 0.30m(one psi per foot) of depth when measured normal to the ground surface to the middle of the grout section. Table shows typical pressures for grouting sections.

- Grouting will start with water cement ratio 3:1 with 2% bentonite which may be switched to a thicker mix (water cement 2:1 by volume), in case of fast take or when maximum pressure is not obtained, or when grout-take does not show change even after 30 kg of cement per foot. Switch to thinner mix (water cement 5:1 by volume), in case of very low initial take.

- The bentonite slurry will be pre-activated (soaked and homogenized) over a preiod of 10 hours in a mix of 1 kg bentonite to 10 liter water.
- During grouting operation, all leaks noticed in the adjacent areas will be plugged immediately and no rock movement will be allowed.

- Grouting of a hole will continue until the hole takes grout at a rate of less than one cubic foot (0.0283 cubic meter) of the grout mixture in 10 minutes at the allowable gauge pressure. The grouting rate during the end phase will not exceed 2 liter per m.

- Once refusal is achieved, the in-let and return valves will be closed and packer will be kept inflated or in-place till dissipation of the gauge pressure.

- Wait for 12 hours before next stage grouting to let the grout stone hardened.

- Take sounding of the hole after completion of waiting time after final stage grouting and backfill with neat cement slurry (water cement ratio 1:1) by tremie method.

- No adjacent grout hole will be grouted simultaneously.

- All testing and grouting recored will be maintained and summaries will be prepared or as directed.


- Upon completion of grouting works a comprehensive grouting plan will be prepared along with cross section indicating cement-take quantities.


- Embankment construction in any section will only be started after thorough examination and review of all relevant data.

- Material requirment for all grouting works are briefly descibed below.

- a) Water absorption potential of the bentonite shall be at least 500 percent. flow properties of the grout mix shall correspond to marsh flow time >30 seconds.
- b) The water cement ratio shall not preferably vary beyond the limits of 1:1 to 4:1 or as directed.
- c) In case of excessively large grout-take, the cement suspension may be blended with clay, stone dust, fly ash or similar material.

 SMALL DAMS ORGANIZATION GOVERNMENT OF KHYBER PAKHTUNKHWA	 BAROQAAB CONSULTING SERVICES (PVT)LIMITED LAHORE	SANAM DAM PROJECT LOWER DIR					EMBAKMENT DAM GROUTING NOTES DATE: April, 2018 DRAWING NO. BQB-SDP-MD-24	
			REV.	DATE	DESCRIPTION	DRAWN CHECKED SUBMITTED APPROVED	IMTIAZ TANVIR ABBAS TANVIR ABBAS M.T.A	

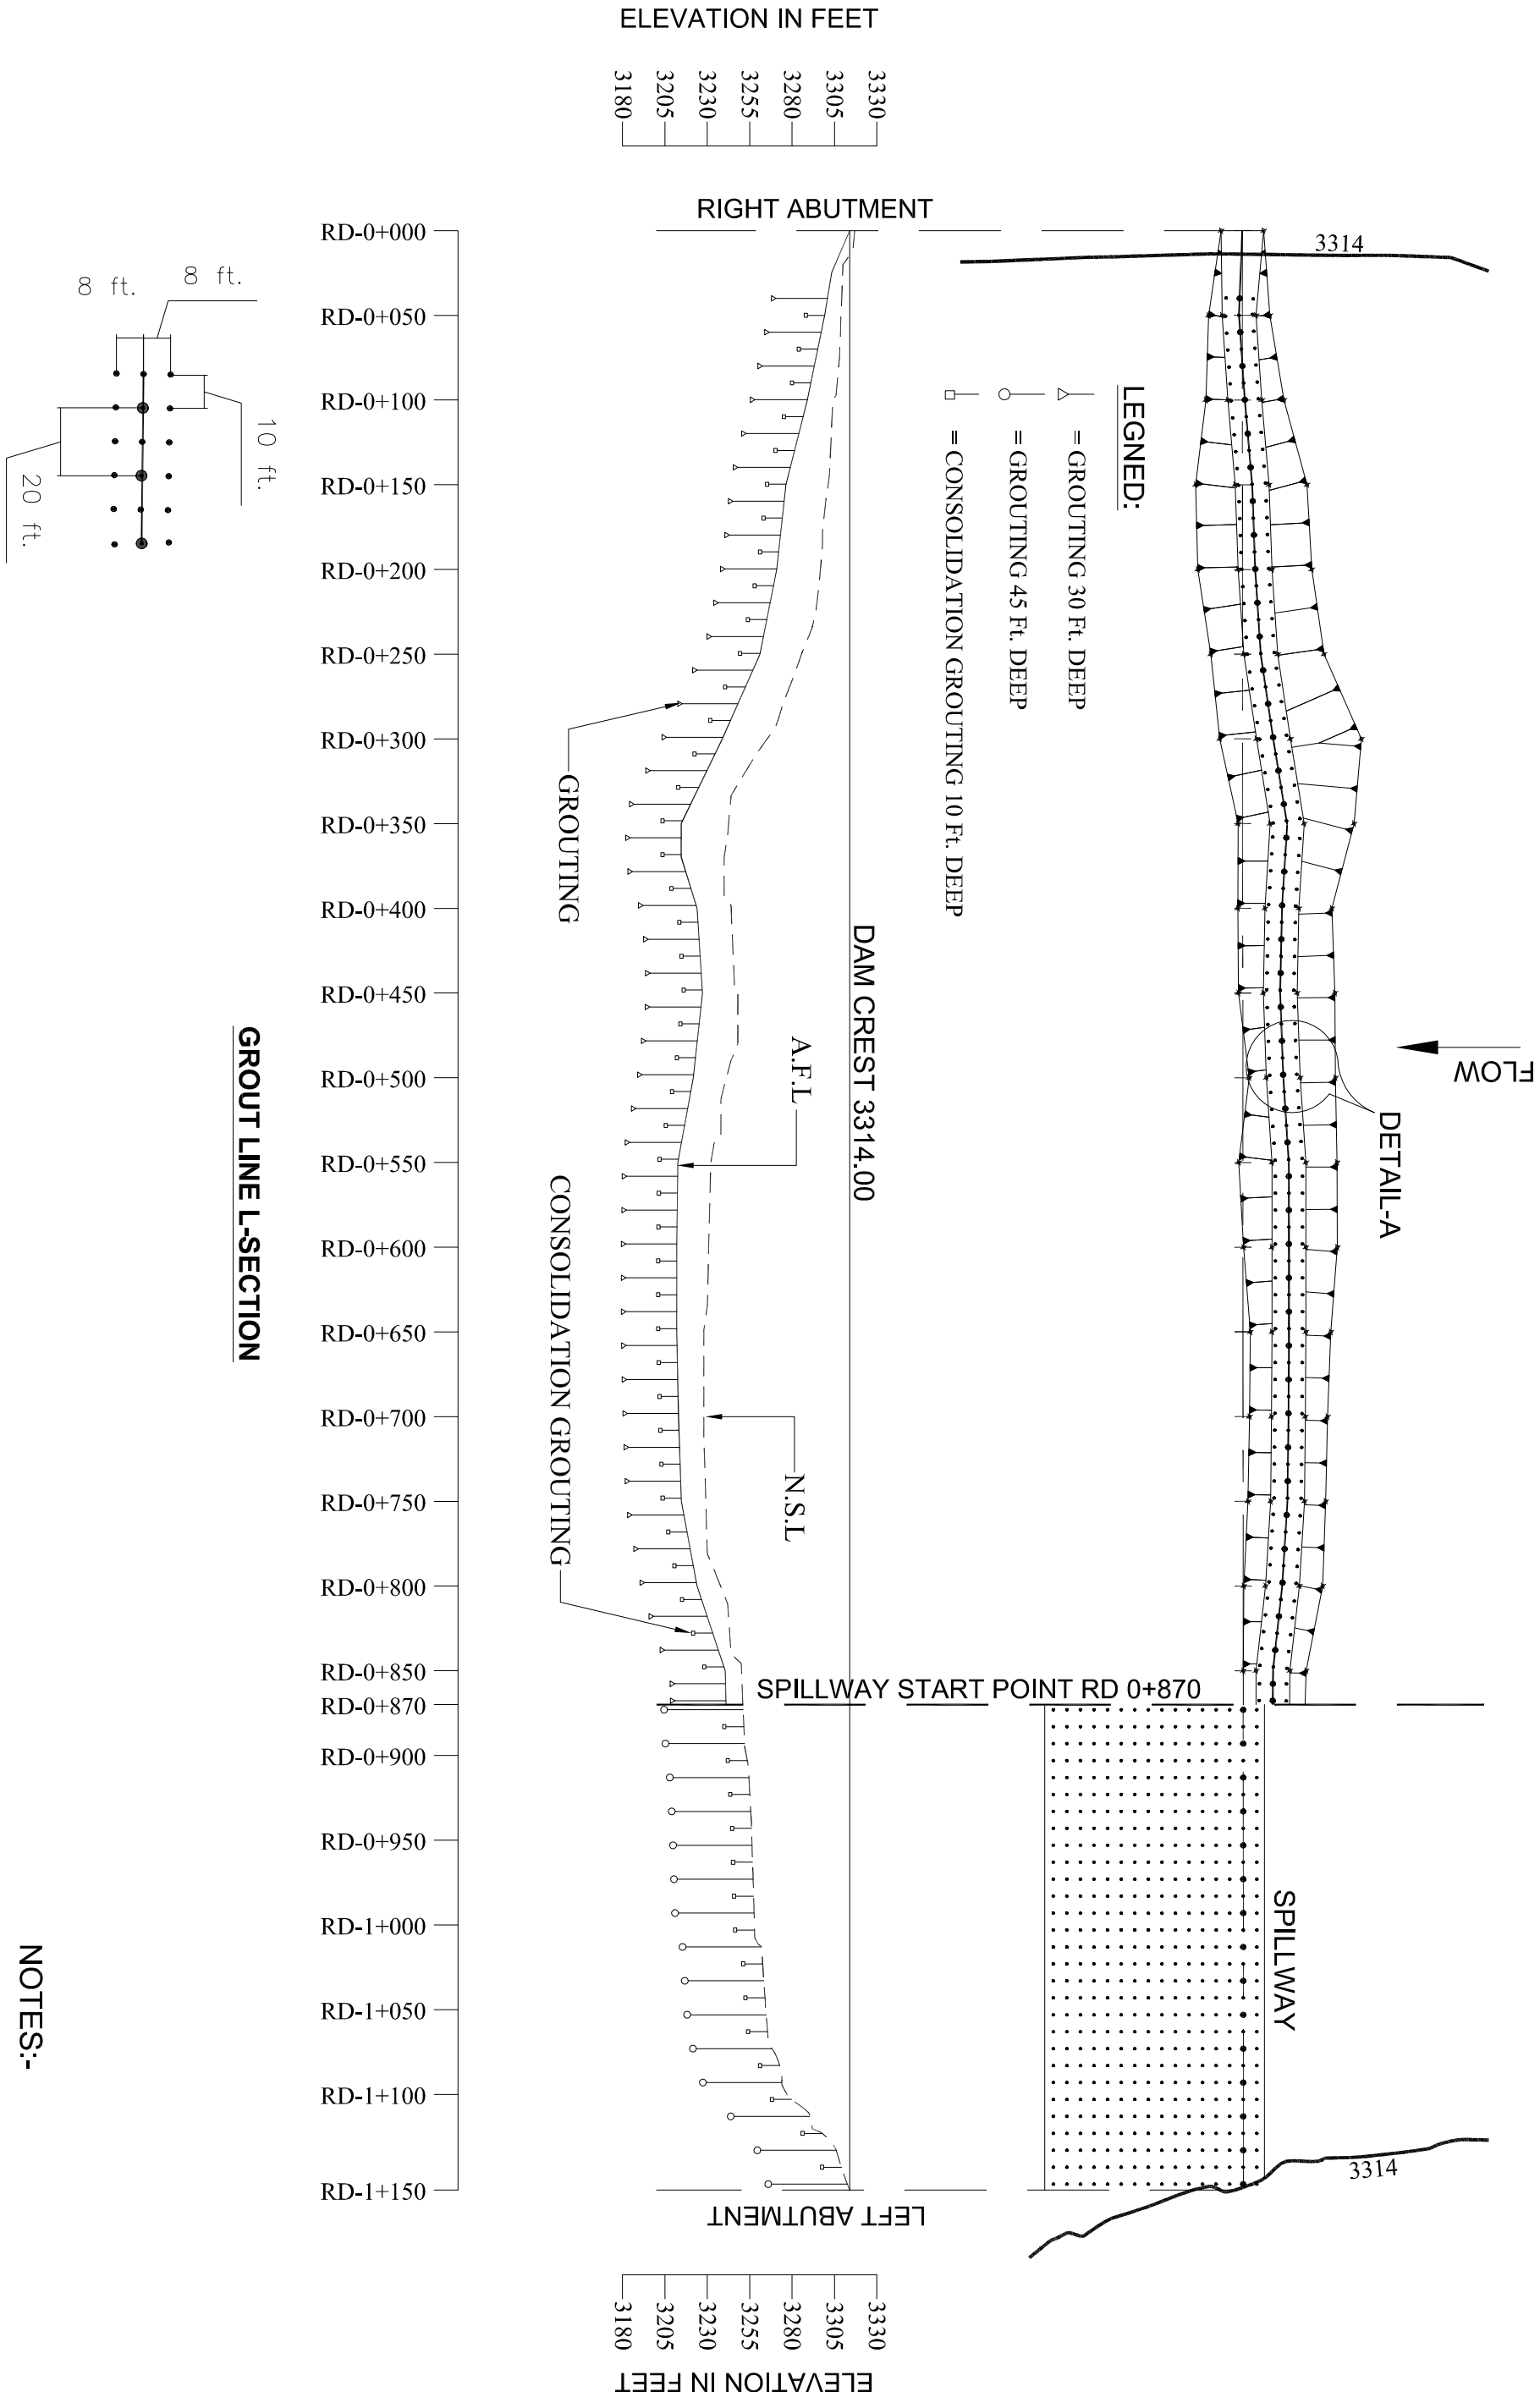

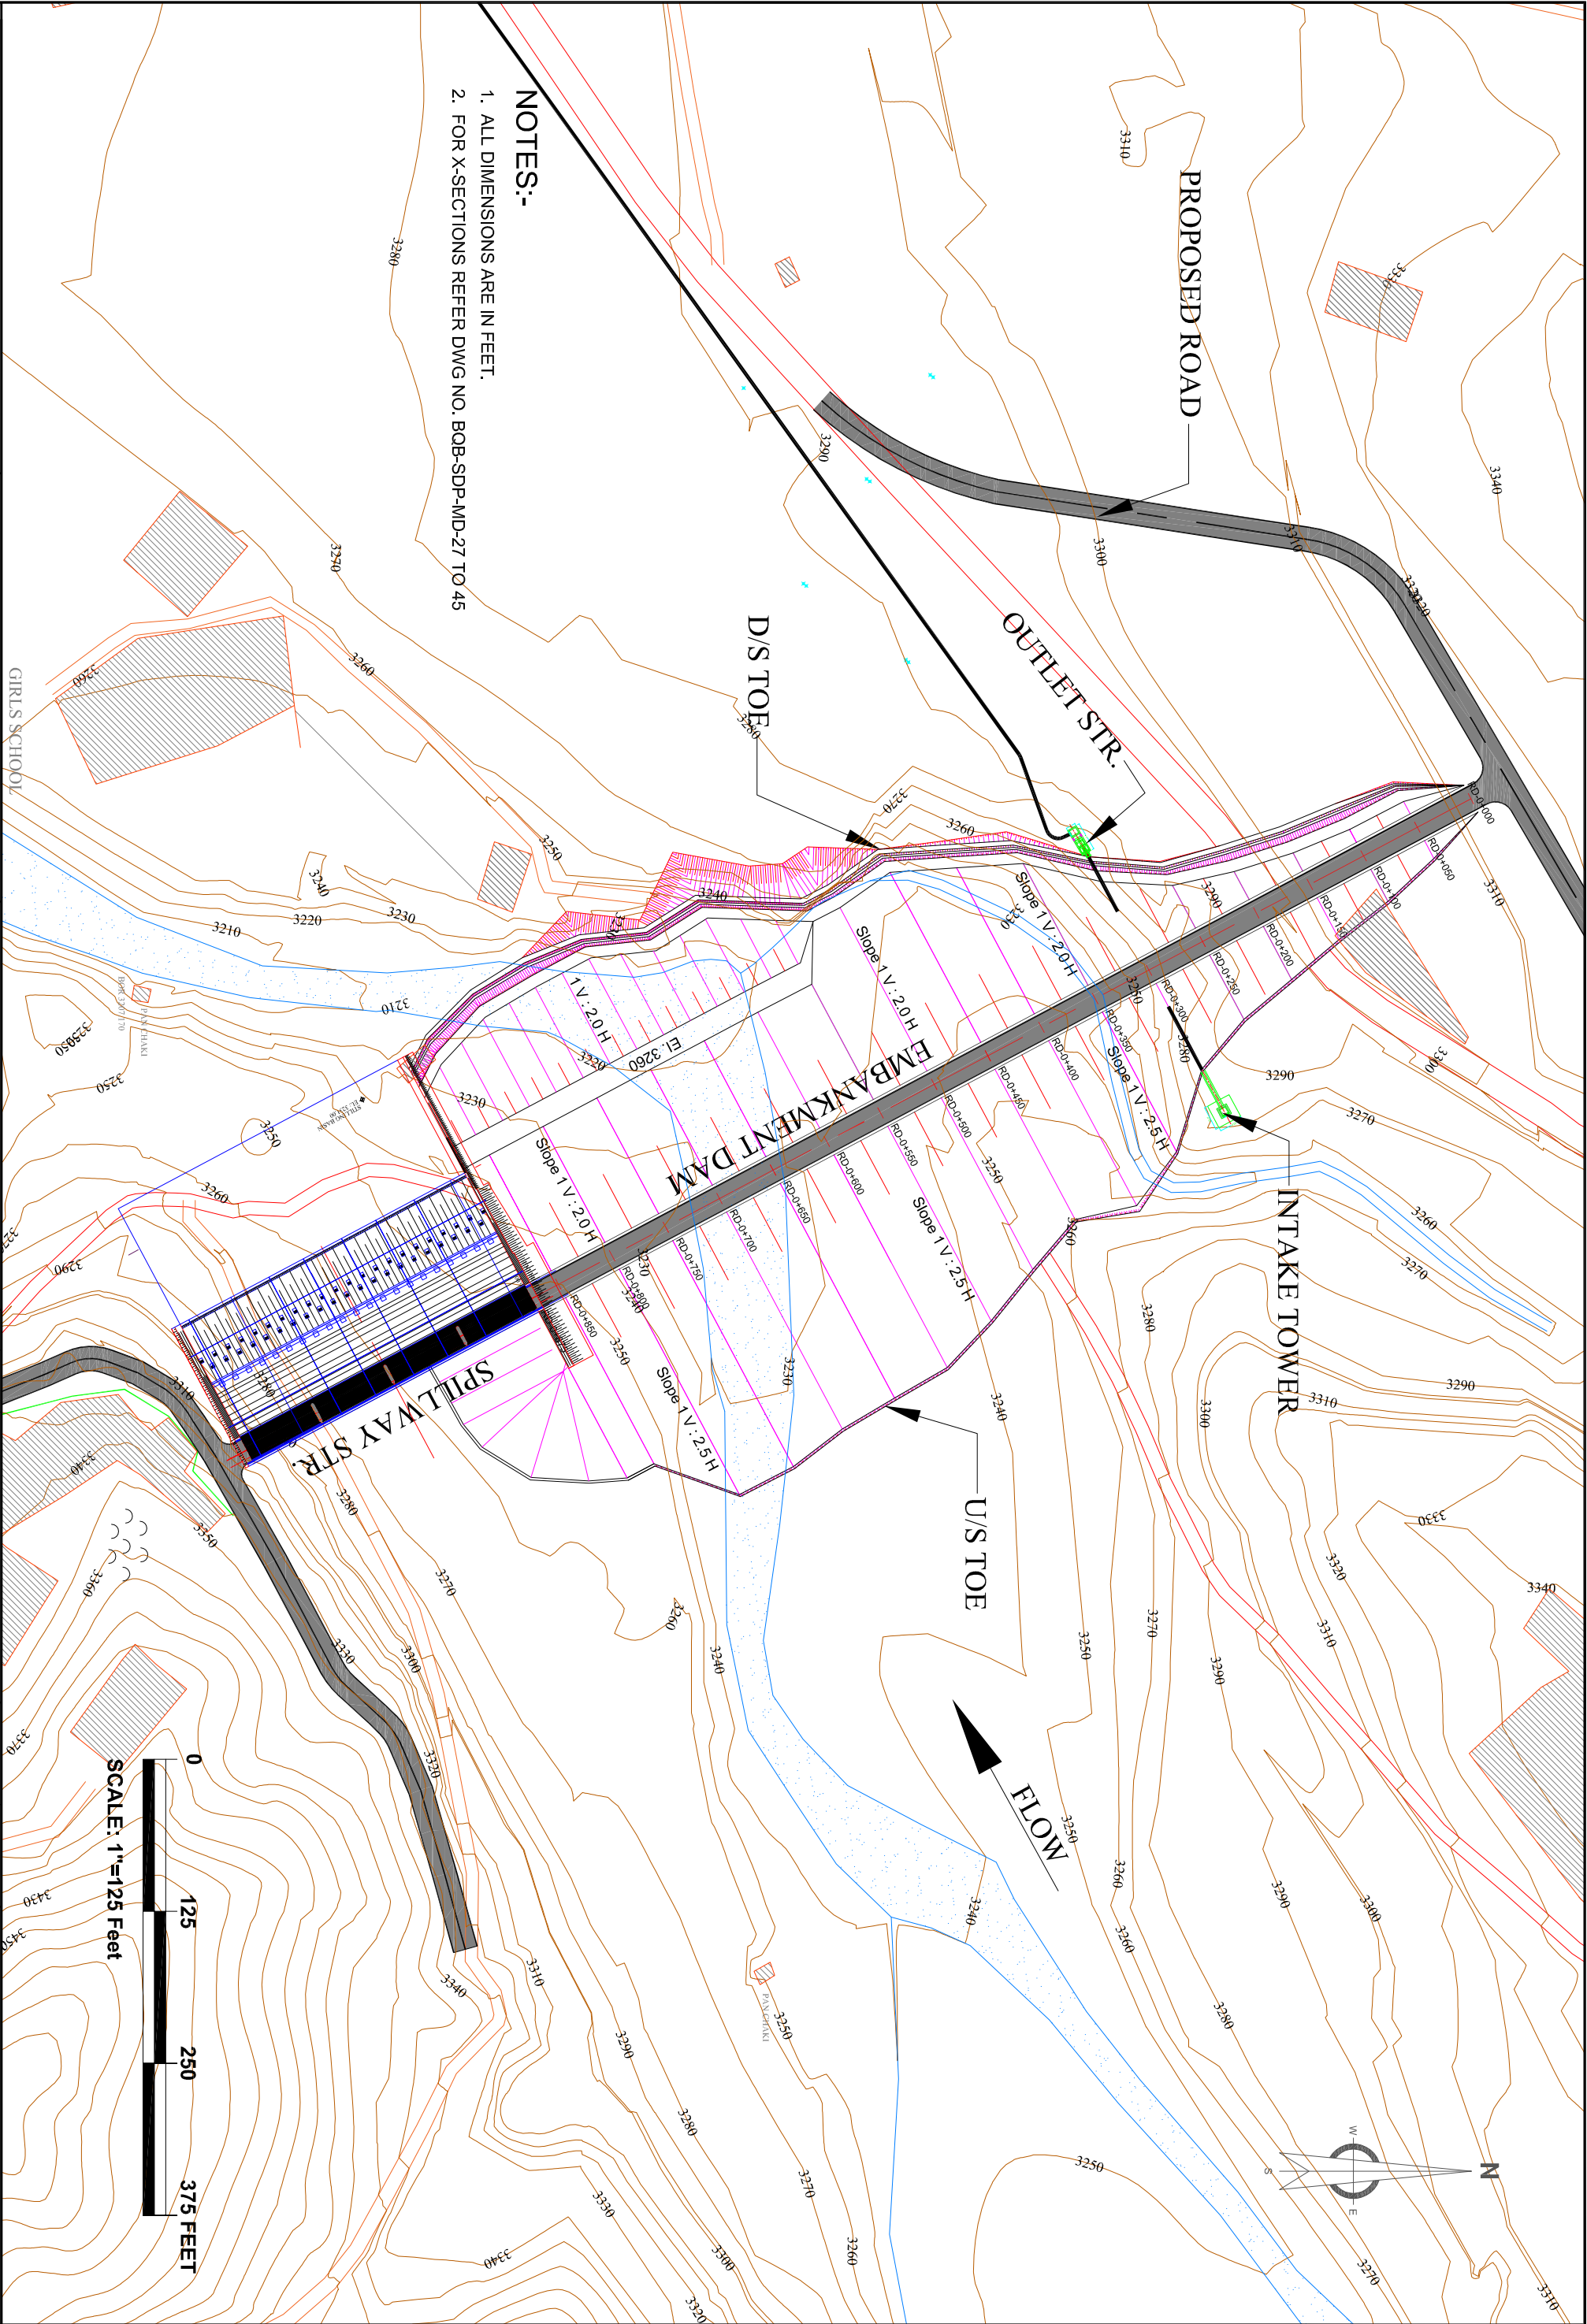

NOTES:-

1. ALL DIMENSIONS ARE IN FEET.
2. FOR X-SECTIONS REFER DWG NO. BQB-SDP-MD-27 TO 45



SMALL DAMS ORGANIZATION
GOVERNMENT OF KHYBER PAKHTUNKHWA



BARQOAB CONSULTING SERVICES
(PVT)LIMITED LAHORE

SANAM DAM PROJECT
LOWER DIR


REV.	DATE	DESCRIPTION	DRAWN	CHECKED	SUBMITTED	APPROVED
			IMTIAZ AHMED	TANVIR ABBAS	TANVIR ABBAS	M.T.A

EMBANKMENT DAM
PLAN

DATE: April, 2018
DRAWING NO. BQB-SDP-MD-26

EMBANKMENT MATERIALS

ZONE	MATERIAL
1	SILTY CLAY
2	FINE SAND FILTER
3	COARSE SAND FILTER
4	SANDY GRAVEL FILL
5	BEDDING FOR RIP RAP - WASHED GRAVEL
6	RIP RAP - SELECTED QUARRIED
7	GRAVEL DRAIN
8	COBBLES & BOULDERS

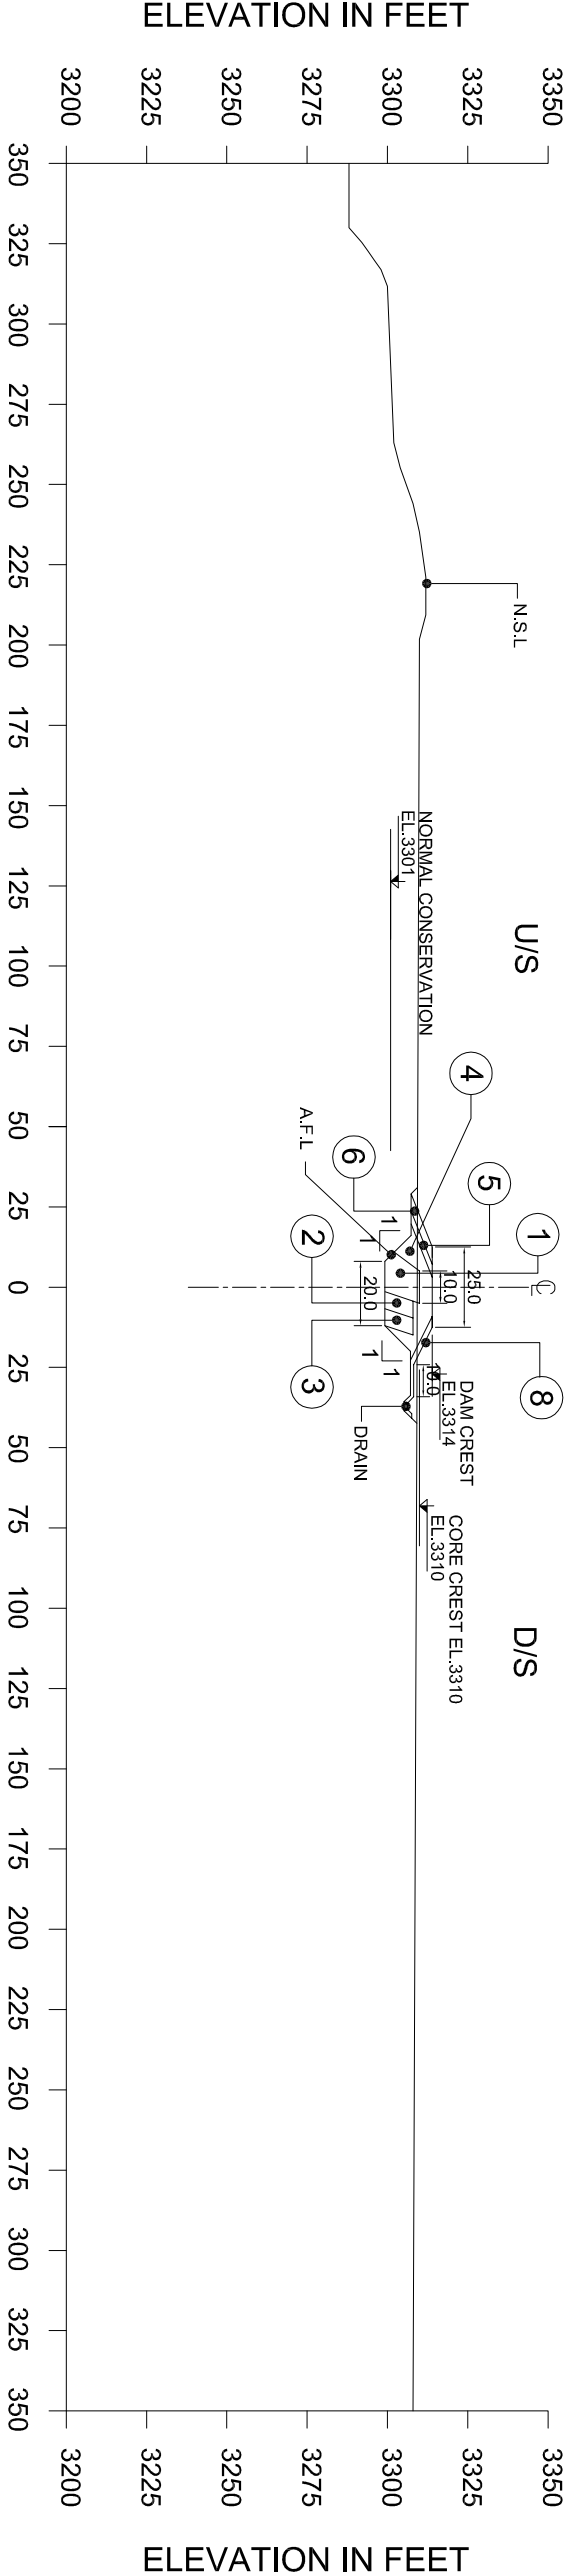

NOTES:-

1. ALL DIMENSIONS ARE IN FEET
2. FOR LOCATION REF. DWG. NO. BQB-SDP-MD-26
3. DAM CORE SHOULD BE PLACED ON SOUND ROCK OR AS DIRECTED BY ENGINEER AT SITE
4. FILTER MATERIAL WILL REQUIRED PROCESSING /SCREENING FROM SUITABLE AVAILABLE MATERIAL AT SITE



SCALE: 1"=60 Feet



SMALL DAMS ORGANIZATION
GOVERNMENT OF KHYBER PAKHTUNKHWA



BARQAAAB CONSULTING SERVICES
(PVT)LIMITED LAHORE


SANAM DAM PROJECT
LOWER DIR

REV.	DATE	DESCRIPTION	DRAWN	CHECKED	SUBMITTED	APPROVED
			IMTI/AZ	TANVIR ABBAS	TANVIR ABBAS	M.T.A

MAIN EMBANKMENT X-SECTION AT RD 0+050	
DATE: April, 2018	DRAWING NO. BQB-SDP-MD-28


EMBANKMENT MATERIALS

ZONE	MATERIAL
1	SILTY CLAY
2	FINE SAND FILTER
3	COARSE SAND FILTER
4	SANDY GRAVEL FILL
5	BEDDING FOR RIP RAP - WASHED GRAVEL
6	RIP RAP - SELECTED QUARRIED
7	GRAVEL DRAIN
8	COBBLES & BOULDERS

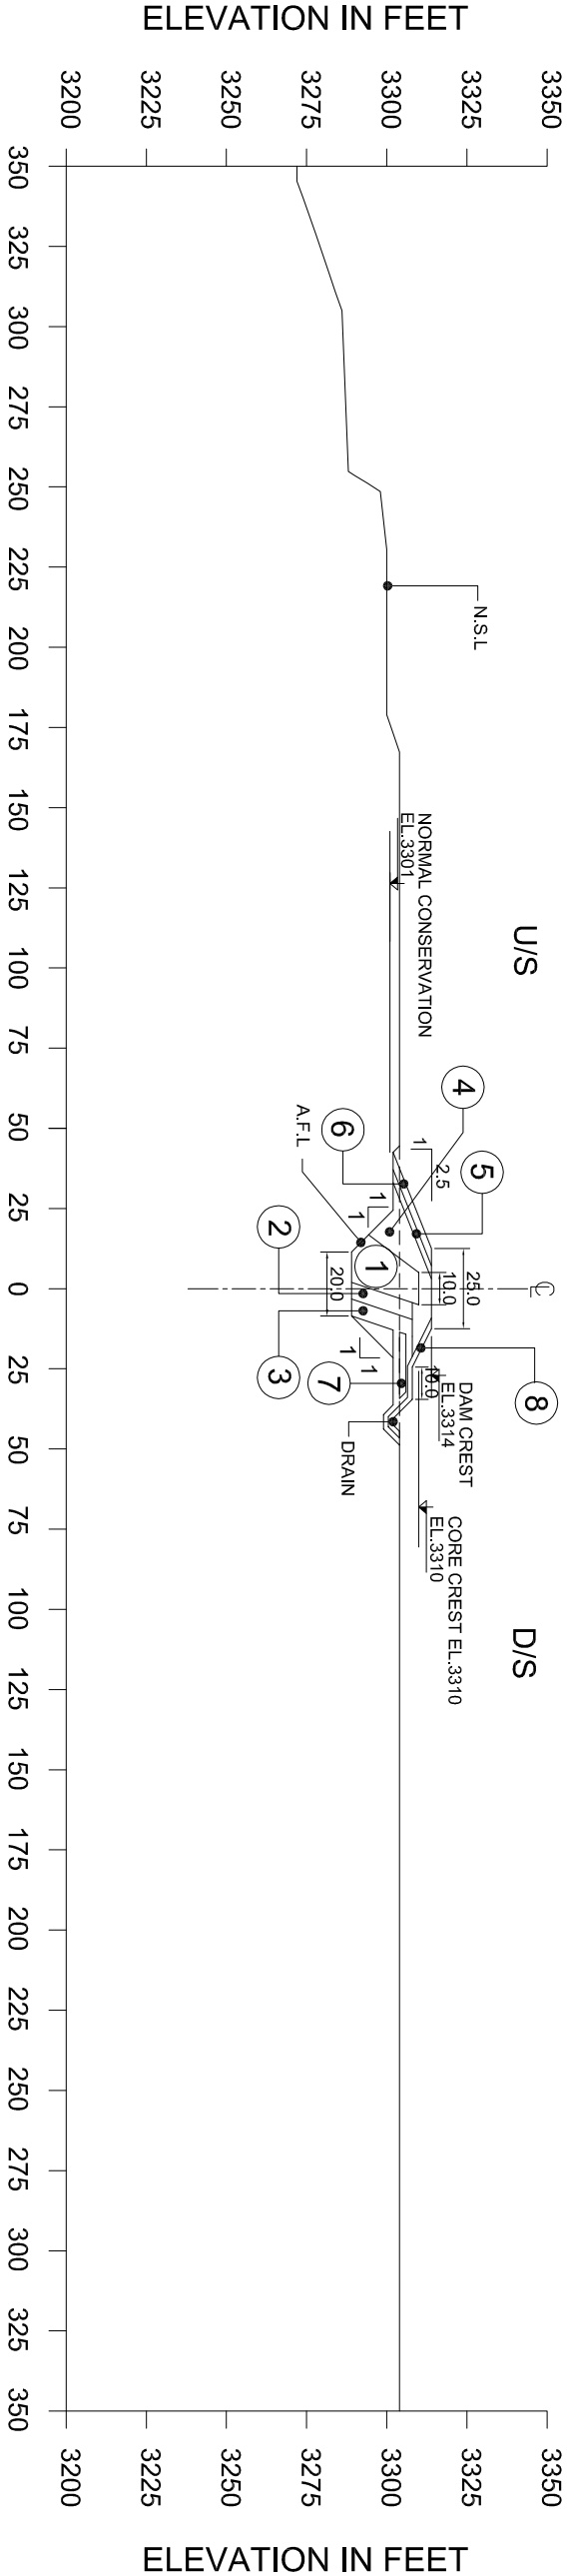

NOTES:-

1. ALL DIMENSIONS ARE IN FEET
2. FOR LOCATION REF. DWG. NO. BQB-SDP-MD-26
3. DAM CORE SHOULD BE PLACED ON SOUND ROCK OR AS DIRECTED BY ENGINEER AT SITE
4. FILTER MATERIAL WILL REQUIRED PROCESSING /SCREENING FROM SUITABLE AVAILABLE MATERIAL AT SITE

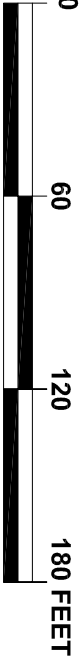

SCALE: 1"=60 Feet



SMALL DAMS ORGANIZATION
GOVERNMENT OF KHYBER PAKHTUNKHWA



BARQAAB CONSULTING SERVICES
(PVT)LIMITED LAHORE


SANAM DAM PROJECT
LOWER DIR

REV.	DATE	DESCRIPTION	DRAWN	CHECKED	SUBMITTED	APPROVED
			IMTIAZ	TANVIR ABBAS	TANVIR ABBAS	M.T.A


MAIN EMBANKMENT X-SECTION AT RD 0+100	
DATE: April, 2018	DRAWING NO. BQB-SDP-MD-29

EMBANKMENT MATERIALS

ZONE	MATERIAL
1	SILTY CLAY
2	FINE SAND FILTER
3	COARSE SAND FILTER
4	SANDY GRAVEL FILL
5	BEDDING FOR RIP RAP - WASHED GRAVEL
6	RIP RAP - SELECTED QUARRIED
7	GRAVEL DRAIN
8	COBBLES & BOULDERS

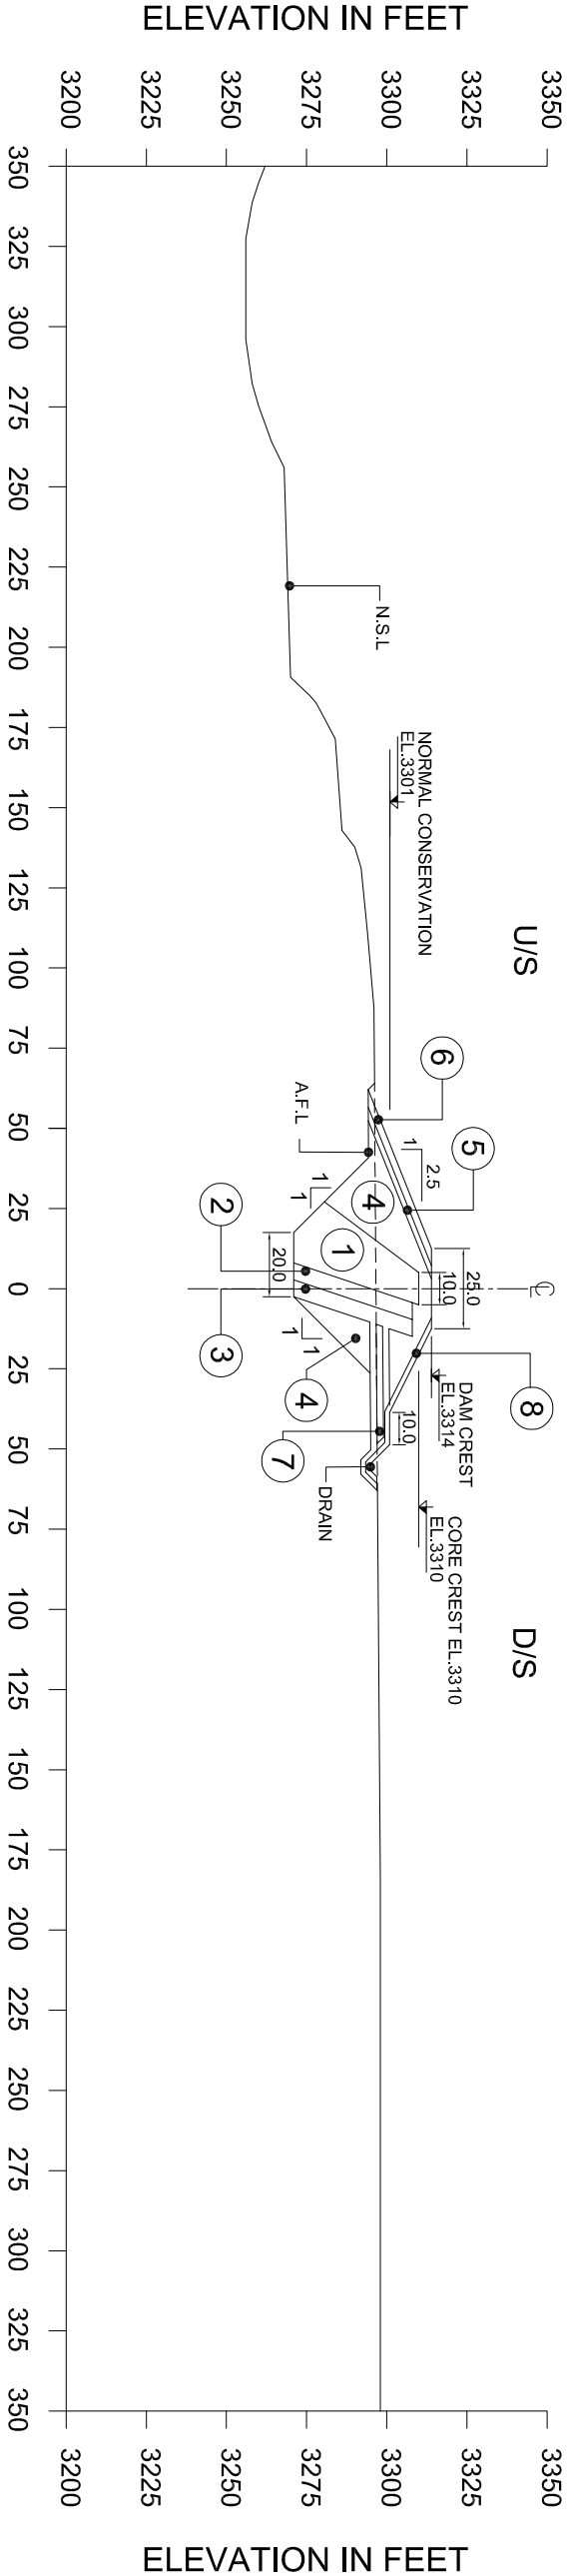


- NOTES:-
1. ALL DIMENSIONS ARE IN FEET
 2. FOR LOCATION REF. DWG. NO. BQB-SDP-MD-26
 3. DAM CORE SHOULD BE PLACED ON SOUND ROCK OR AS DIRECTED BY ENGINEER AT SITE
 4. FILTER MATERIAL WILL REQUIRED PROCESSING /SCREENING FROM SUITABLE AVAILABLE MATERIAL AT SITE

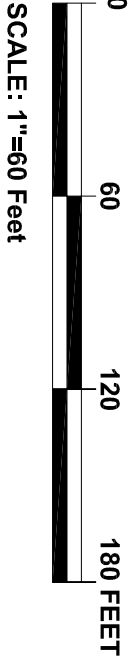


EMBANKMENT MATERIALS

<u>ZONE</u>	<u>MATERIAL</u>
1	SILTY CLAY
2	FINE SAND FILTER
3	COARSE SAND FILTER
4	SANDY GRAVEL FILL
5	BEDDING FOR RIP RAP - WASHED GRAVEL
6	RIp RAP - SELECTED QUARRIED
7	GRAVEL DRAIN
8	COBBLES & BOULDERS

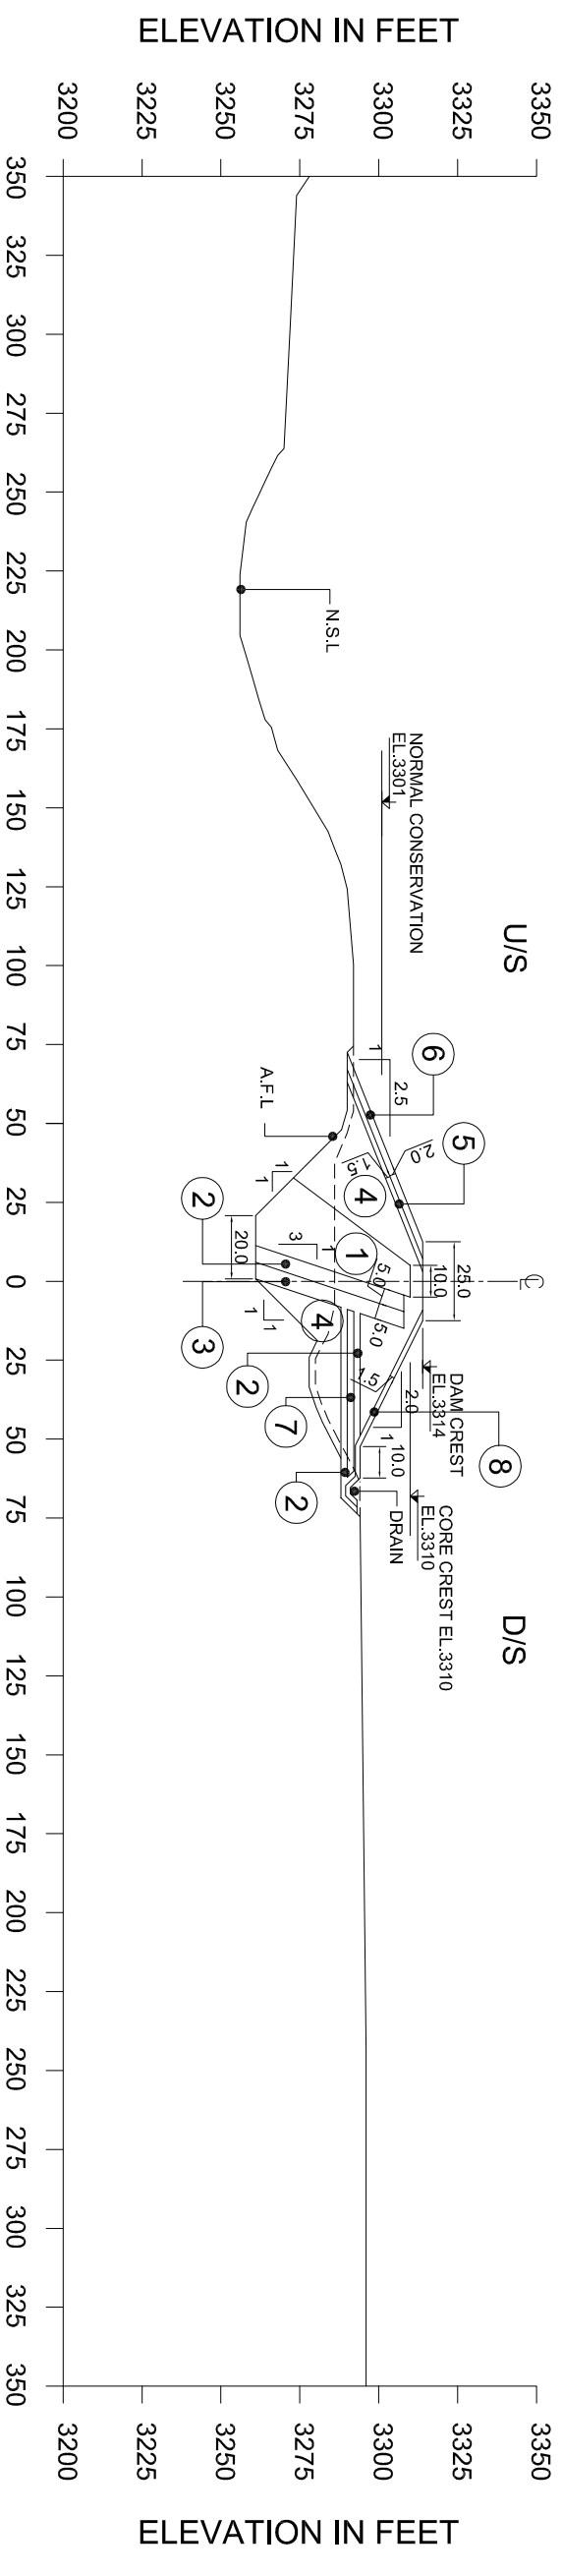


- NOTES:-**
- 1. ALL DIMENSIONS ARE IN FEET**
 - 2. FOR LOCATION REF. DWG. NO. BGB-SDP-MD-26**
 - 3. DAM CORE SHOULD BE PLACED ON SOUND ROCK OR AS DIRECTED BY ENGINEER AT SITE**
 - 4. FILTER MATERIAL WILL REQUIRED PROCESSING /SCREENING FROM SUITABLE AVAILABLE MATERIAL AT SITE**

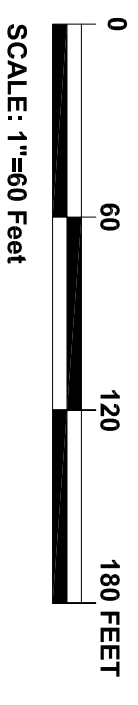

 SMALL DAMS ORGANIZATION GOVERNMENT OF KHYBER PAKHTUNKHWA		 BAROQAB CONSULTING SERVICES (PVT) LIMITED LAHORE		SANAM DAM PROJECT LOWER DIR		MAIN EMBANKMENT X-SECTION AT RD 0+250	
REV.	DATE	DESCRIPTION	DRAWN	MT/AZ	DATE:	DRAWING NO.	
			CHECKED	TANVIR ABBAS	April, 2018	BQB-SDP-MD-32	
			SUBMITTED	TANVIR ABBAS			
			APPROVED	M.T.A			


EMBANKMENT MATERIALS

ZONE	MATERIAL
1	SILTY CLAY
2	FINE SAND FILTER
3	COARSE SAND FILTER
4	SANDY GRAVEL FILL
5	BEDDING FOR RIP RAP - WASHED GRAVEL
6	RIP RAP - SELECTED QUARRIED
7	GRAVEL DRAIN
8	COBBLES & BOULDERS

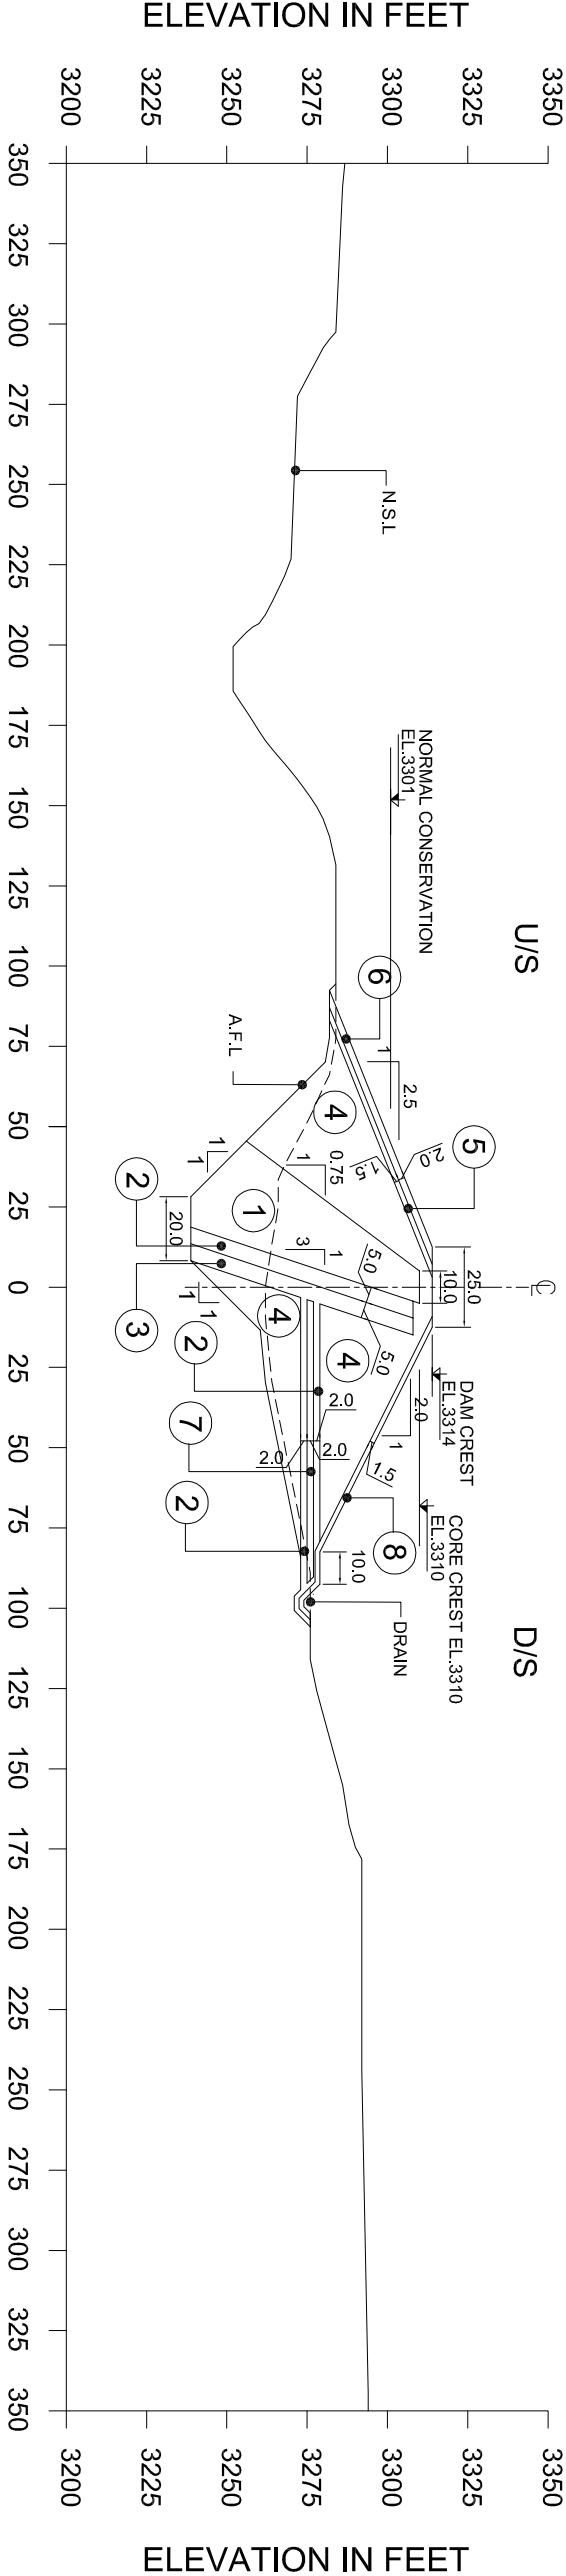

NOTES:-


1. ALL DIMENSIONS ARE IN FEET
2. FOR LOCATION REF. DWG. NO. BQB-SDP-MD-26
3. DAM CORE SHOULD BE PLACED ON SOUND ROCK OR AS DIRECTED BY ENGINEER AT SITE
4. FILTER MATERIAL WILL REQUIRED PROCESSING /SCREENING FROM SUITABLE AVAILABLE MATERIAL AT SITE

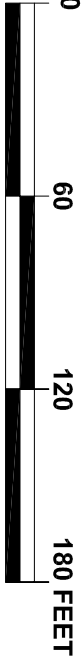

SCALE: 1"=60 Feet

EMBANKMENT MATERIALS

ZONE	MATERIAL
1	SILTY CLAY
2	FINE SAND FILTER
3	COARSE SAND FILTER
4	SANDY GRAVEL FILL
5	BEDDING FOR RIP RAP - WASHED GRAVEL
6	RIP RAP - SELECTED QUARRIED
7	GRAVEL DRAIN
8	COBBLES & BOULDERS

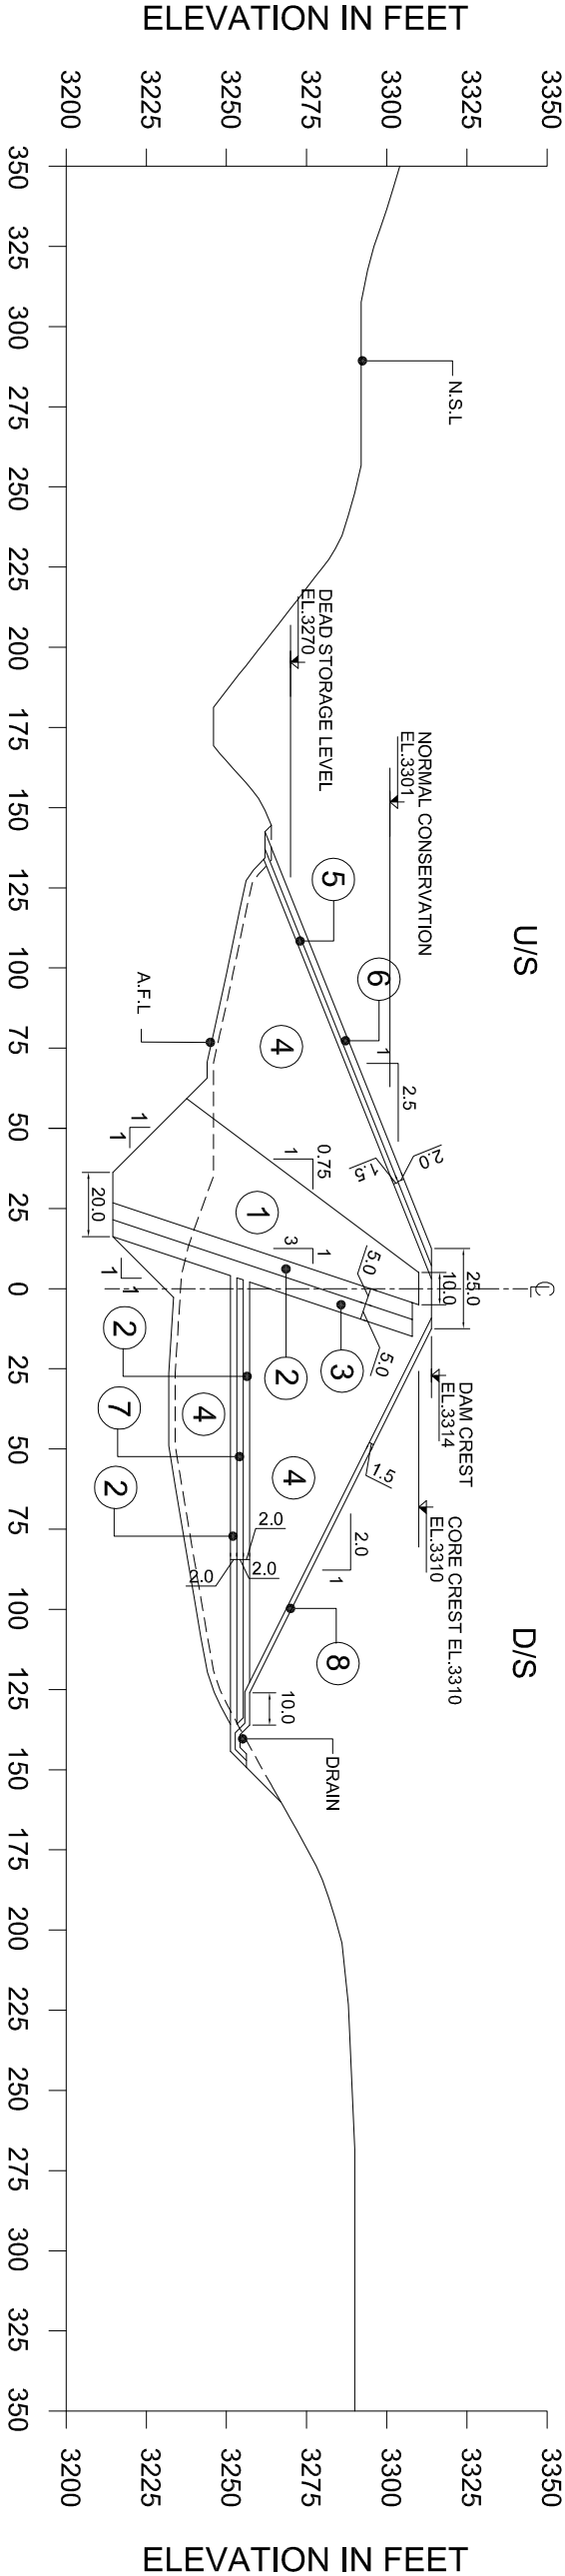

NOTES:-


1. ALL DIMENSIONS ARE IN FEET
2. FOR LOCATION REF. DWG. NO. BQB-SDP-MD-26
3. DAM CORE SHOULD BE PLACED ON SOUND ROCK OR AS DIRECTED BY ENGINEER AT SITE
4. FILTER MATERIAL WILL REQUIRED PROCESSING /SCREENING FROM SUITABLE AVAILABLE MATERIAL AT SITE



SCALE: 1"=60 Feet

EMBANKMENT MATERIALS

ZONE	MATERIAL
1	SILTY CLAY
2	FINE SAND FILTER
3	COARSE SAND FILTER
4	SANDY GRAVEL FILL
5	BEDDING FOR RIP RAP - WASHED GRAVEL
6	RIP RAP - SELECTED QUARRIED
7	GRAVEL DRAIN
8	COBBLES & BOULDERS

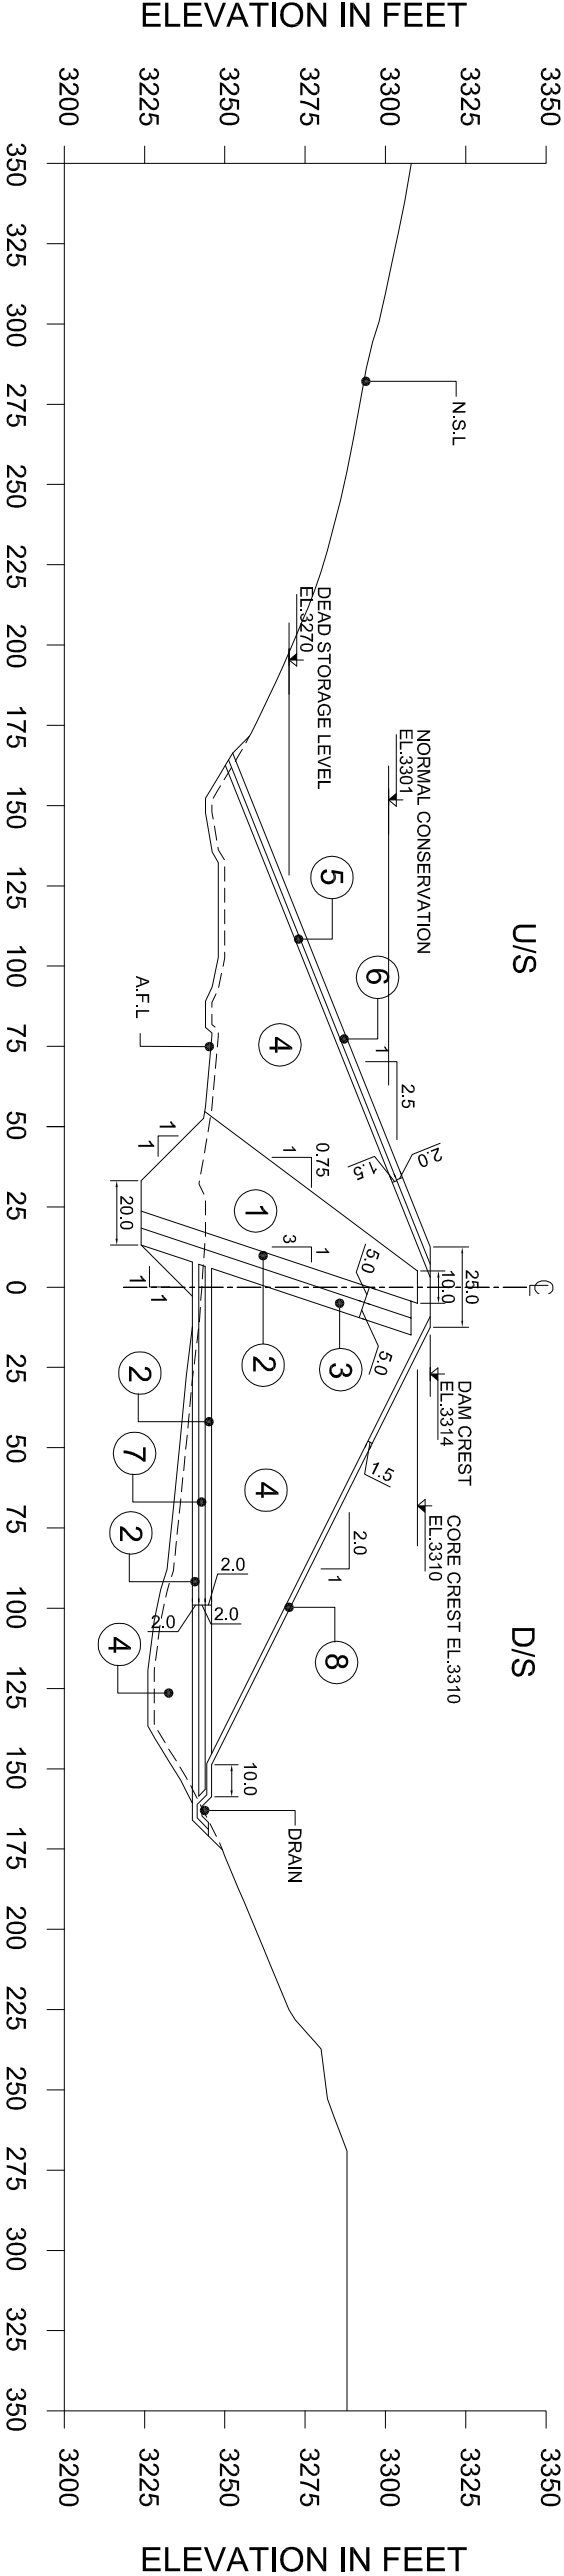

NOTES:-


1. ALL DIMENSIONS ARE IN FEET
2. FOR LOCATION REF. DWG. NO. BQB-SDP-MD-26
3. DAM CORE SHOULD BE PLACED ON SOUND ROCK OR AS DIRECTED BY ENGINEER AT SITE
4. FILTER MATERIAL WILL REQUIRED PROCESSING /SCREENING FROM SUITABLE AVAILABLE MATERIAL AT SITE



SCALE: 1"=60 Feet


EMBANKMENT MATERIALS

ZONE	MATERIAL
1	SILTY CLAY
2	FINE SAND FILTER
3	COARSE SAND FILTER
4	SANDY GRAVEL FILL
5	BEDDING FOR RIP RAP - WASHED GRAVEL
6	RIP RAP - SELECTED QUARRIED
7	GRAVEL DRAIN
8	COBBLES & BOULDERS

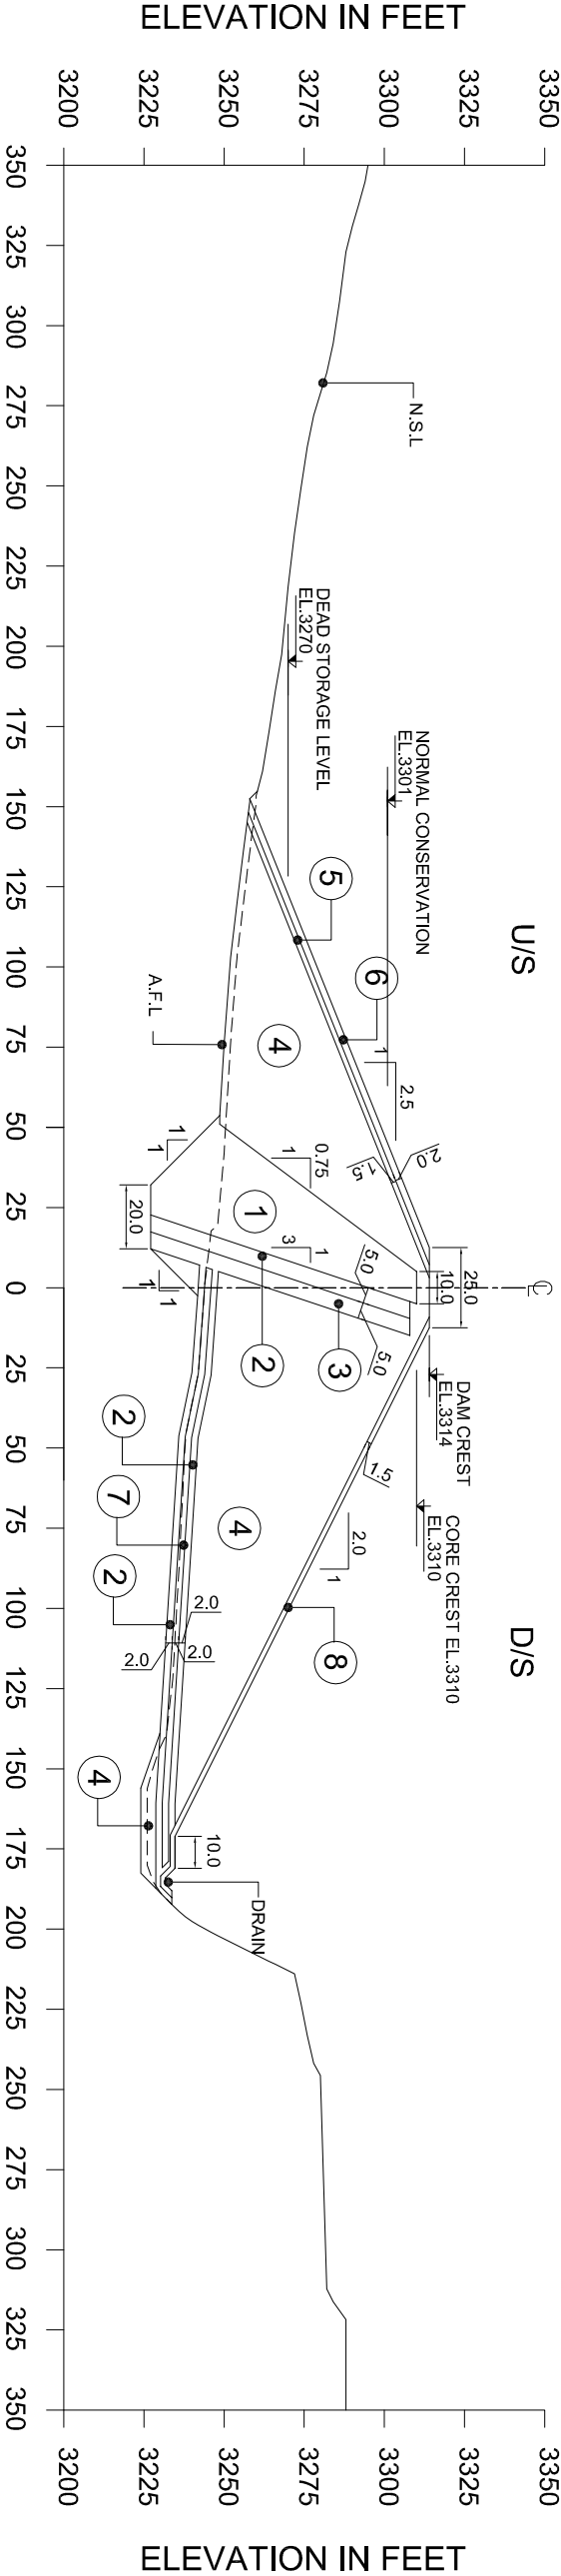

NOTES:-


1. ALL DIMENSIONS ARE IN FEET
2. FOR LOCATION REF. DWG. NO. BQB-SDP-MD-26
3. DAM CORE SHOULD BE PLACED ON SOUND ROCK OR AS DIRECTED BY ENGINEER AT SITE
4. FILTER MATERIAL WILL REQUIRED PROCESSING /SCREENING FROM SUITABLE AVAILABLE MATERIAL AT SITE

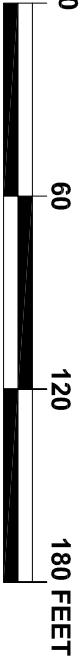

SCALE: 1"=60 Feet

EMBANKMENT MATERIALS

ZONE	MATERIAL
1	SILTY CLAY
2	FINE SAND FILTER
3	COARSE SAND FILTER
4	SANDY GRAVEL FILL
5	BEDDING FOR RIP RAP - WASHED GRAVEL
6	RIP RAP - SELECTED QUARRIED
7	GRAVEL DRAIN
8	COBBLES & BOULDERS

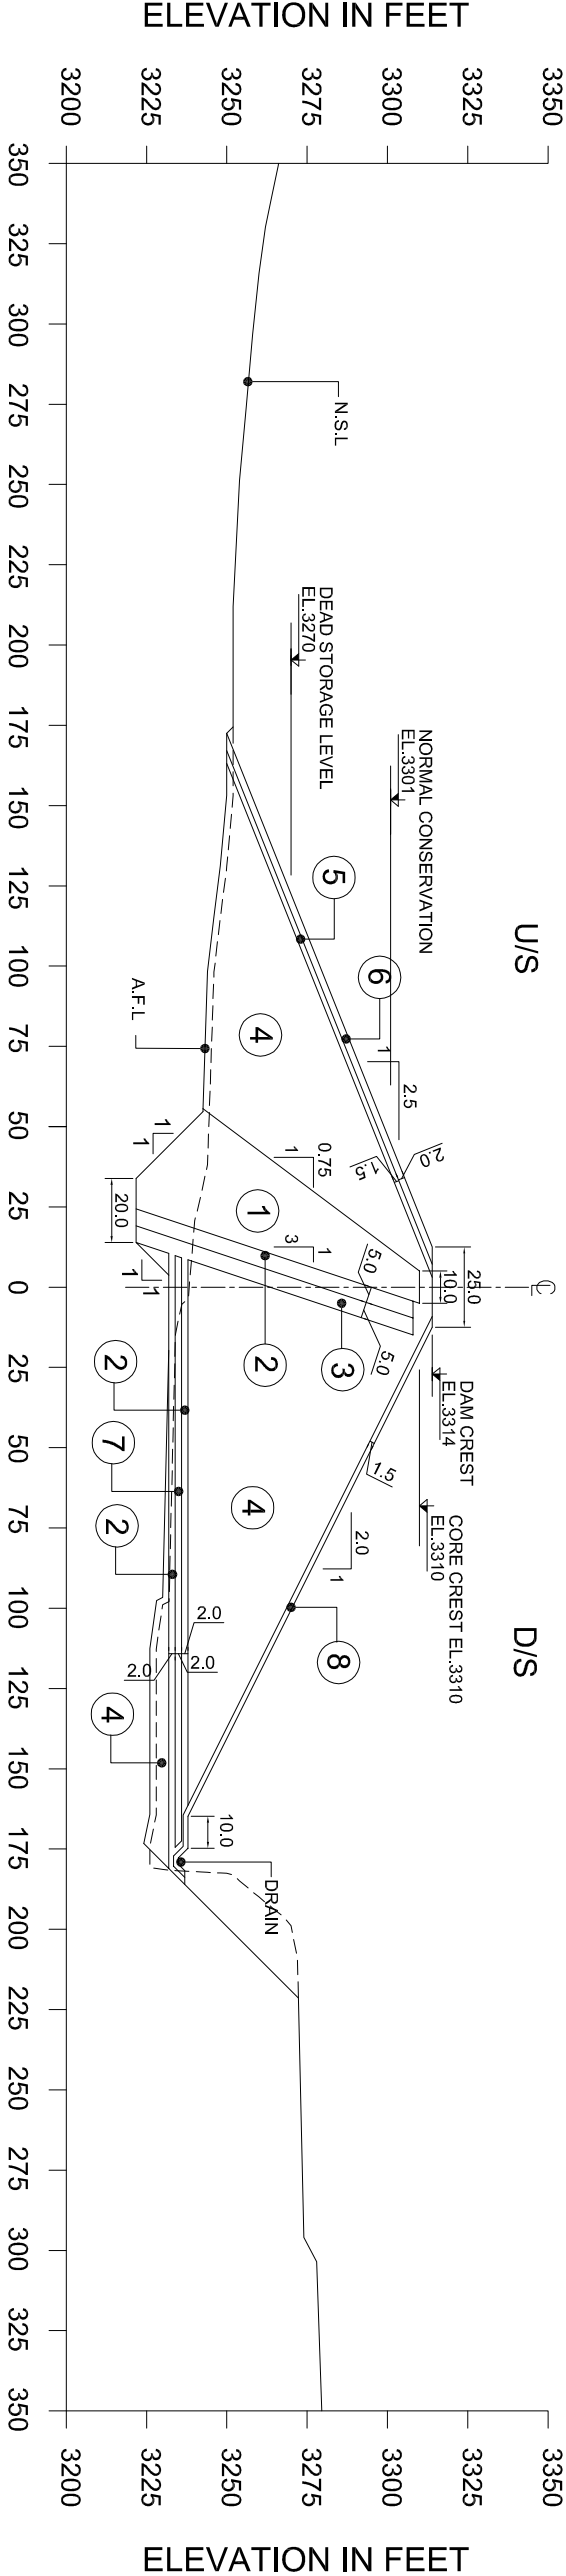

NOTES:-


1. ALL DIMENSIONS ARE IN FEET
2. FOR LOCATION REF. DWG. NO. BQB-SDP-MD-26
3. DAM CORE SHOULD BE PLACED ON SOUND ROCK OR AS DIRECTED BY ENGINEER AT SITE
4. FILTER MATERIAL WILL REQUIRED PROCESSING /SCREENING FROM SUITABLE AVAILABLE MATERIAL AT SITE



SCALE: 1"=60 Feet


EMBANKMENT MATERIALS

ZONE	MATERIAL
1	SILTY CLAY
2	FINE SAND FILTER
3	COARSE SAND FILTER
4	SANDY GRAVEL FILL
5	BEDDING FOR RIP RAP - WASHED GRAVEL
6	RIP RAP - SELECTED QUARRIED
7	GRAVEL DRAIN
8	COBBLES & BOULDERS

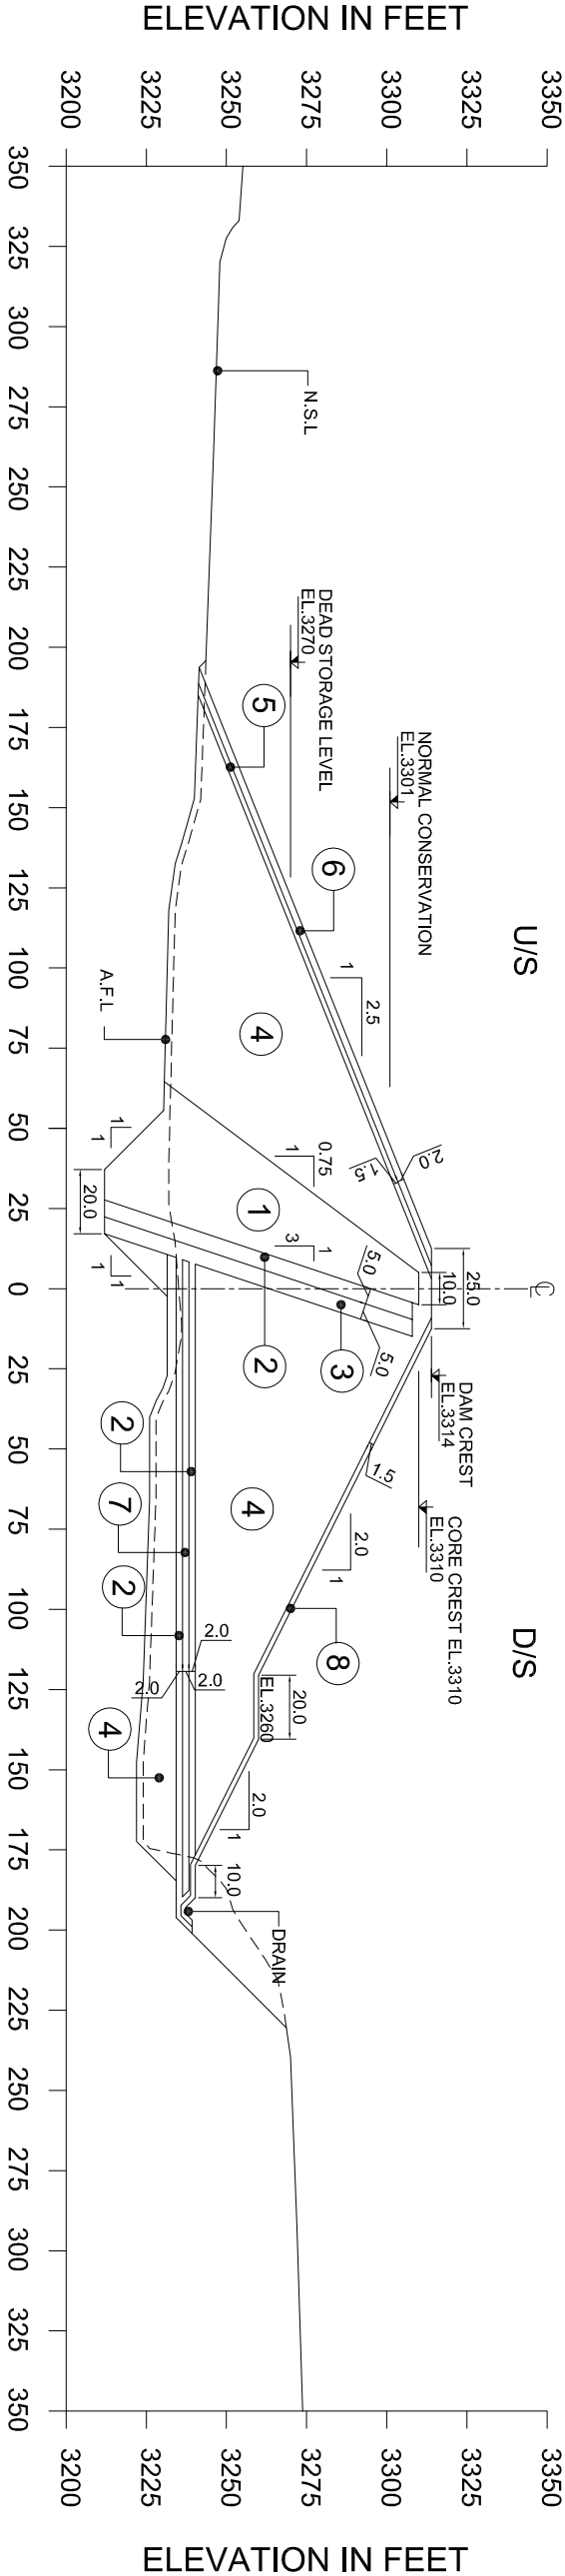

NOTES:-


1. ALL DIMENSIONS ARE IN FEET
2. FOR LOCATION REF. DWG. NO. BQB-SDP-MD-26
3. DAM CORE SHOULD BE PLACED ON SOUND ROCK OR AS DIRECTED BY ENGINEER AT SITE
4. FILTER MATERIAL WILL REQUIRED PROCESSING /SCREENING FROM SUITABLE AVAILABLE MATERIAL AT SITE

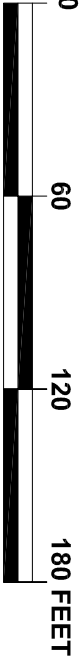


SCALE: 1"=60 Feet

EMBANKMENT MATERIALS

ZONE	MATERIAL
1	SILTY CLAY
2	FINE SAND FILTER
3	COARSE SAND FILTER
4	SANDY GRAVEL FILL
5	BEDDING FOR RIP RAP - WASHED GRAVEL
6	RIP RAP - SELECTED QUARRIED
7	GRAVEL DRAIN
8	COBBLES & BOULDERS

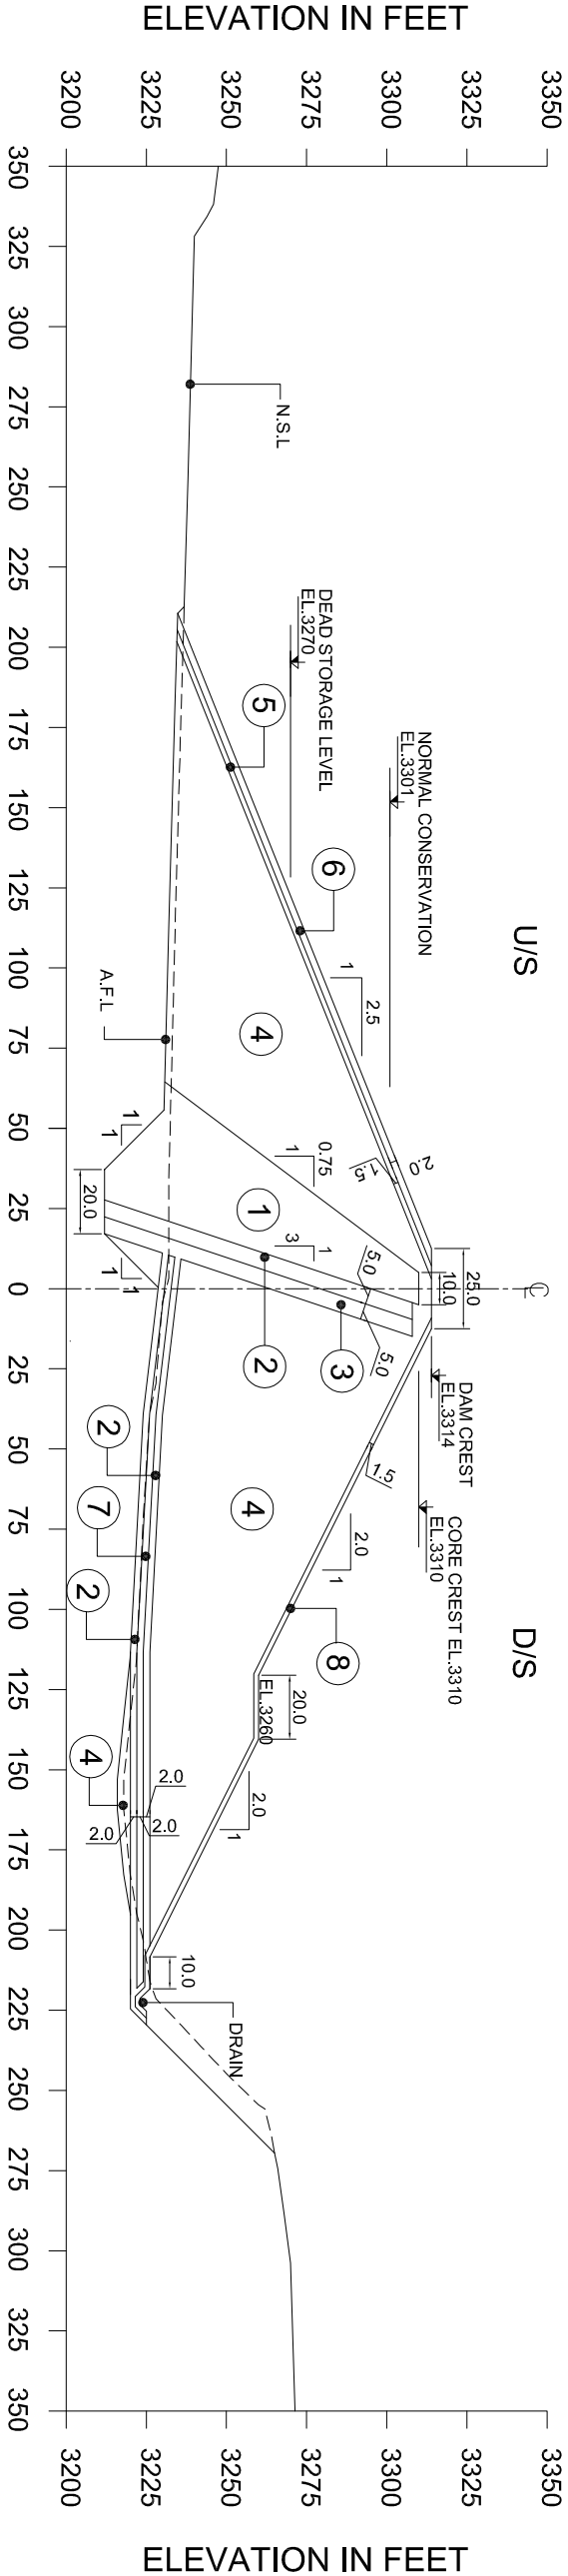


- NOTES:-
1. ALL DIMENSIONS ARE IN FEET
 2. FOR LOCATION REF. DWG. NO. BQB-SDP-MD-26
 3. DAM CORE SHOULD BE PLACED ON SOUND ROCK OR AS DIRECTED BY ENGINEER AT SITE
 4. FILTER MATERIAL WILL REQUIRED PROCESSING /SCREENING FROM SUITABLE AVAILABLE MATERIAL AT SITE

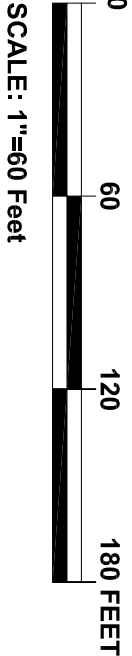


EMBANKMENT MATERIALS

<u>ZONE</u>	<u>MATERIAL</u>
1	SILTY CLAY
2	FINE SAND FILTER
3	COARSE SAND FILTER
4	SANDY GRAVEL FILL
5	BEDDING FOR RIP RAP - WASHED GRAVEL
6	RIp RAP - SELECTED QUARRIED
7	GRAVEL DRAIN
8	COBBLES & BOULDERS

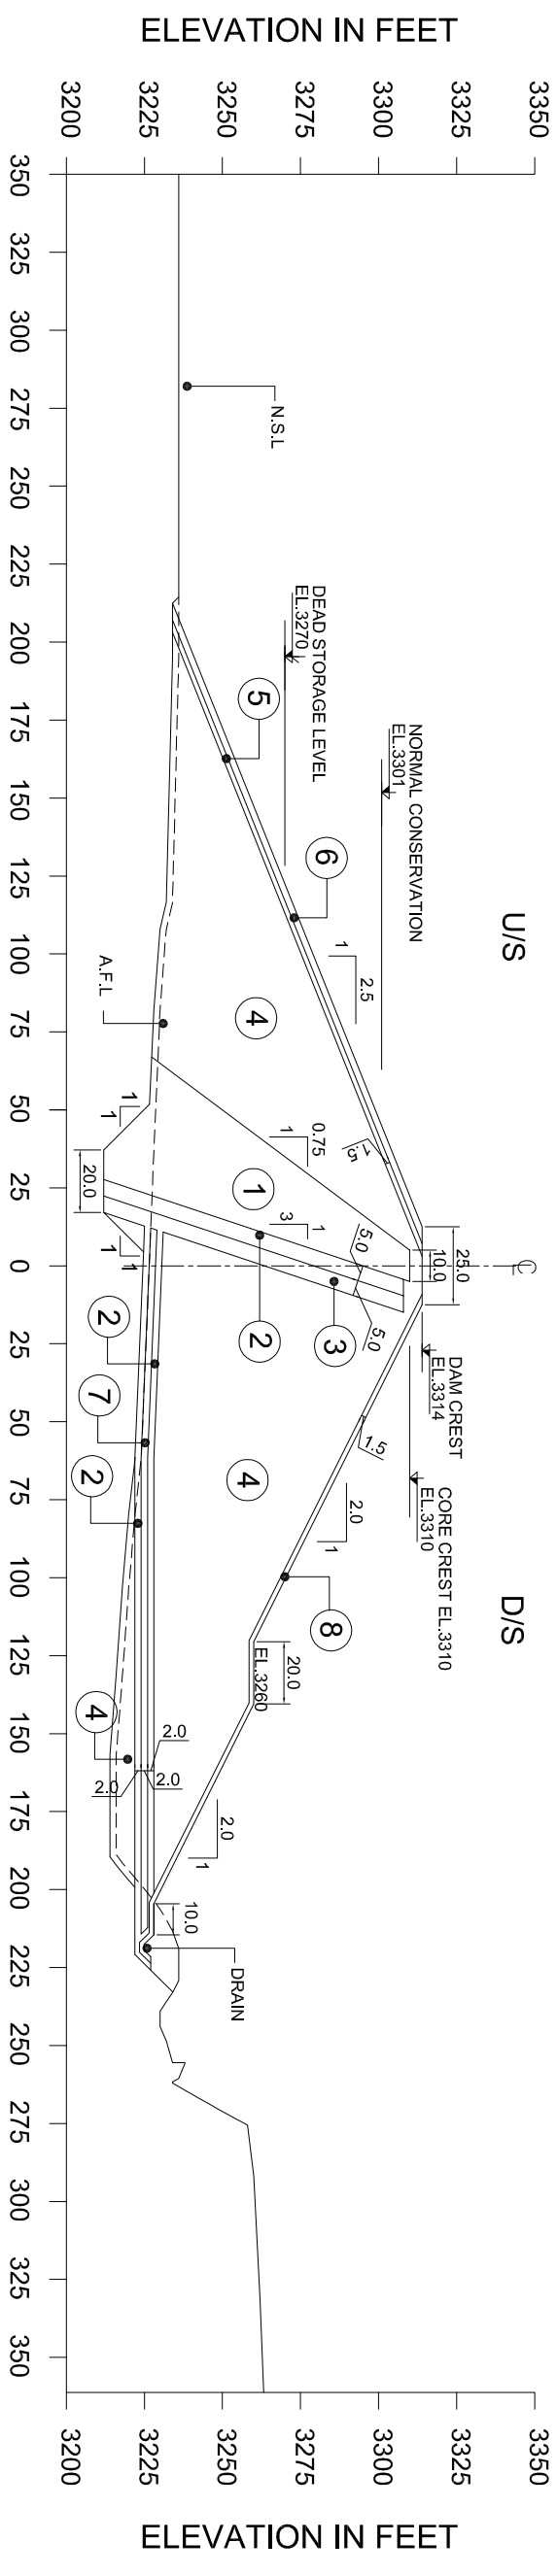

NOTES:-

1. ALL DIMENSIONS ARE IN FEET
2. FOR LOCATION REF. DWG. NO. BQB-SDP-MD-26
3. DAM CORE SHOULD BE PLACED ON SOUND ROCK OR AS DIRECTED BY ENGINEER AT SITE
4. FILTER MATERIAL WILL REQUIRED PROCESSING /SCREENING FROM SUITABLE AVAILABLE MATERIAL AT SITE

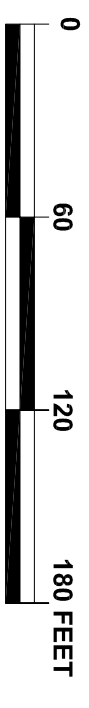


SCALE: 1"=60 Feet

 SMALL DAMS ORGANIZATION GOVERNMENT OF KHYBER PAKHTUNKHWA	 BARQAAB CONSULTING SERVICES (PVT)LIMITED LAHORE	SANAM DAM PROJECT LOWER DIR				
		REV.	DATE	DESCRIPTION	APPROVED	M.T.A
					DRAWN	IMTIAZ
					CHECKED	TANVIR ABBAS
					SUBMITTED	TANVIR ABBAS
		DATE: April, 2018		DRAWING NO. BQB-SDP-MD-40		
MAIN EMBANKMENT X-SECTION AT RD 0+650						

EMBANKMENT MATERIALS

ZONE	MATERIAL
1	SILTY CLAY
2	FINE SAND FILTER
3	COARSE SAND FILTER
4	SANDY GRAVEL FILL
5	BEDDING FOR RIP RAP - WASHED GRAVEL
6	RIP RAP - SELECTED QUARRIED
7	GRAVEL DRAIN
8	COBBLES & BOULDERS

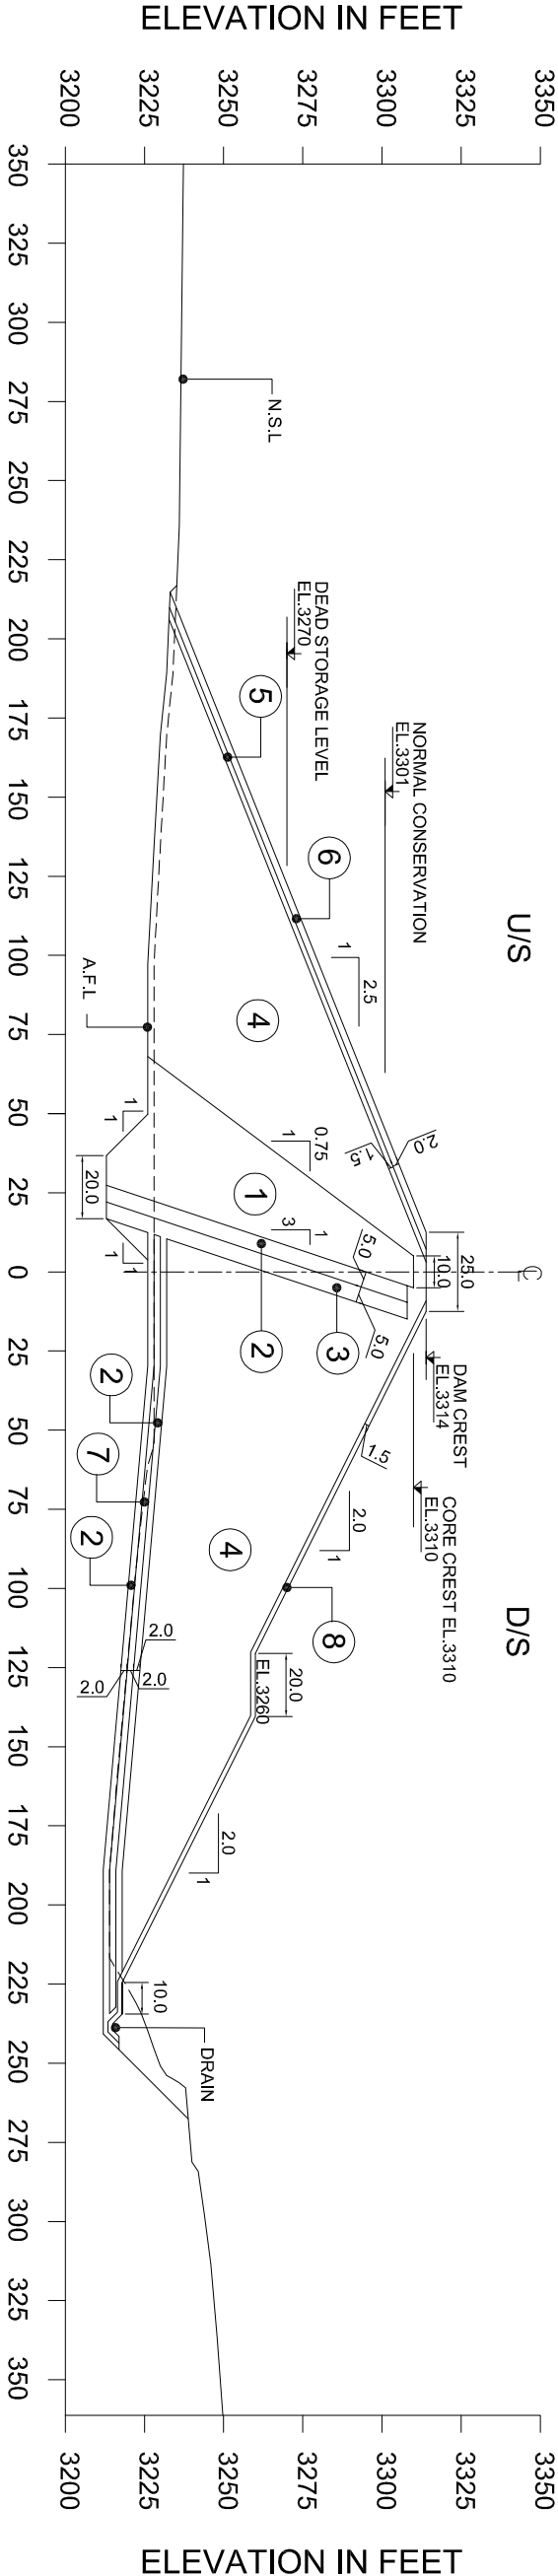

NOTES:-


1. ALL DIMENSIONS ARE IN FEET
2. FOR LOCATION REF. DWG. NO. BQB-SDP-MD-26
3. DAM CORE SHOULD BE PLACED ON SOUND ROCK OR AS DIRECTED BY ENGINEER AT SITE
4. FILTER MATERIAL WILL REQUIRED PROCESSING /SCREENING FROM SUITABLE AVAILABLE MATERIAL AT SITE



SCALE: 1"=60 Feet

EMBANKMENT MATERIALS

ZONE	MATERIAL
1	SILTY CLAY
2	FINE SAND FILTER
3	COARSE SAND FILTER
4	SANDY GRAVEL FILL
5	BEDDING FOR RIP RAP - WASHED GRAVEL
6	RIP RAP - SELECTED QUARRIED
7	GRAVEL DRAIN
8	COBBLES & BOULDERS

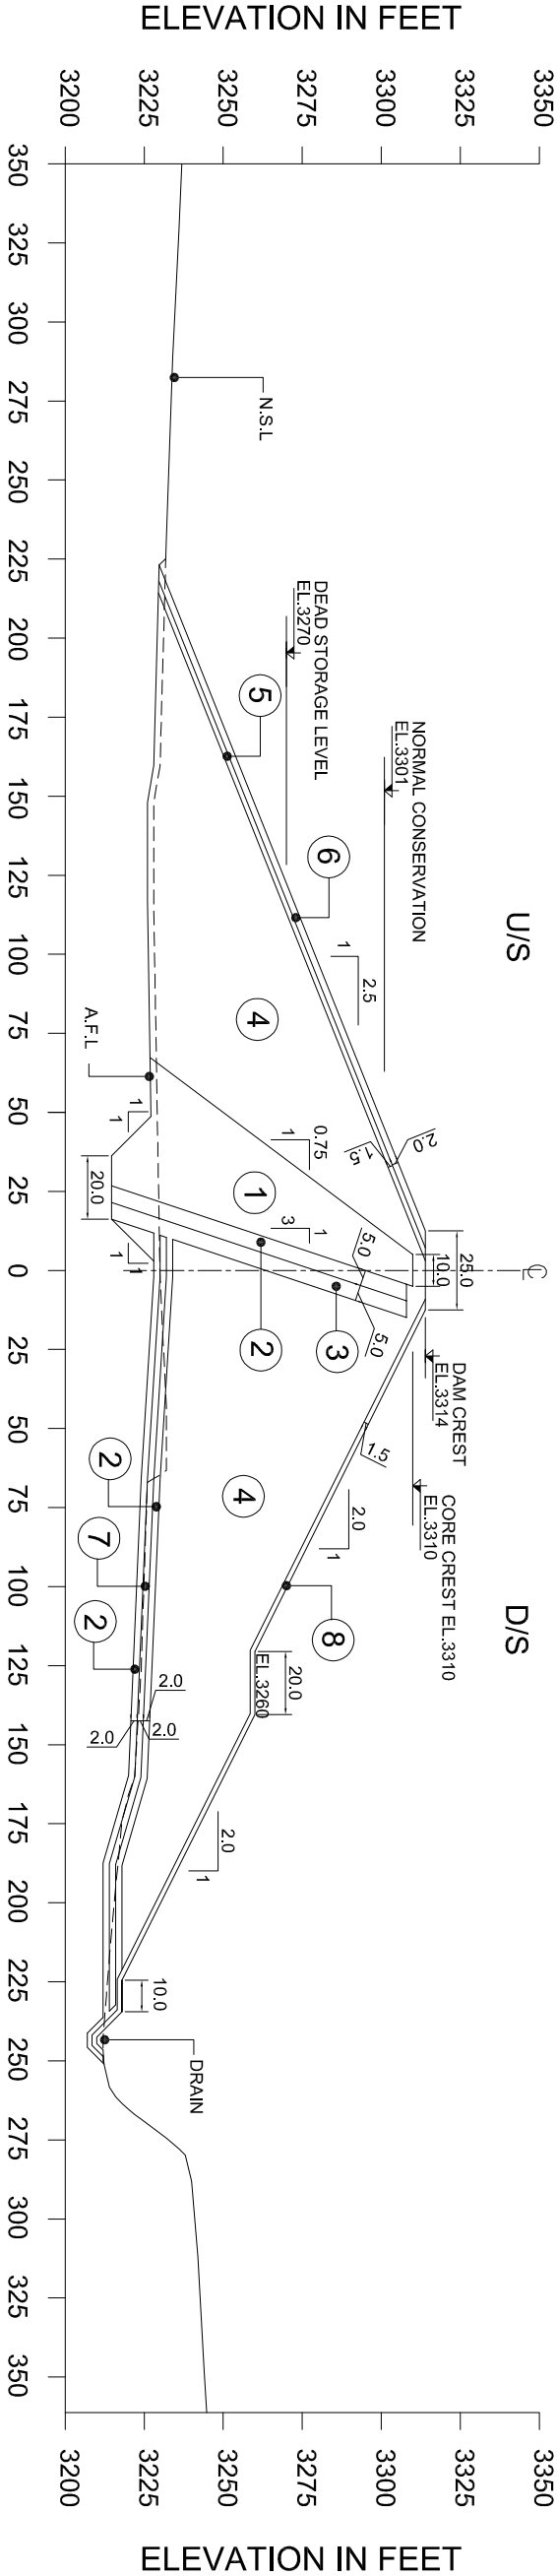

NOTES:-


1. ALL DIMENSIONS ARE IN FEET
2. FOR LOCATION REF. DWG. NO. BQB-SDP-MD-26
3. DAM CORE SHOULD BE PLACED ON SOUND ROCK OR AS DIRECTED BY ENGINEER AT SITE
4. FILTER MATERIAL WILL REQUIRED PROCESSING /SCREENING FROM SUITABLE AVAILABLE MATERIAL AT SITE



SCALE: 1"=60 Feet

EMBANKMENT MATERIALS

ZONE	MATERIAL
1	SILTY CLAY
2	FINE SAND FILTER
3	COARSE SAND FILTER
4	SANDY GRAVEL FILL
5	BEDDING FOR RIP RAP - WASHED GRAVEL
6	RIP RAP - SELECTED QUARRIED
7	GRAVEL DRAIN
8	COBBLES & BOULDERS

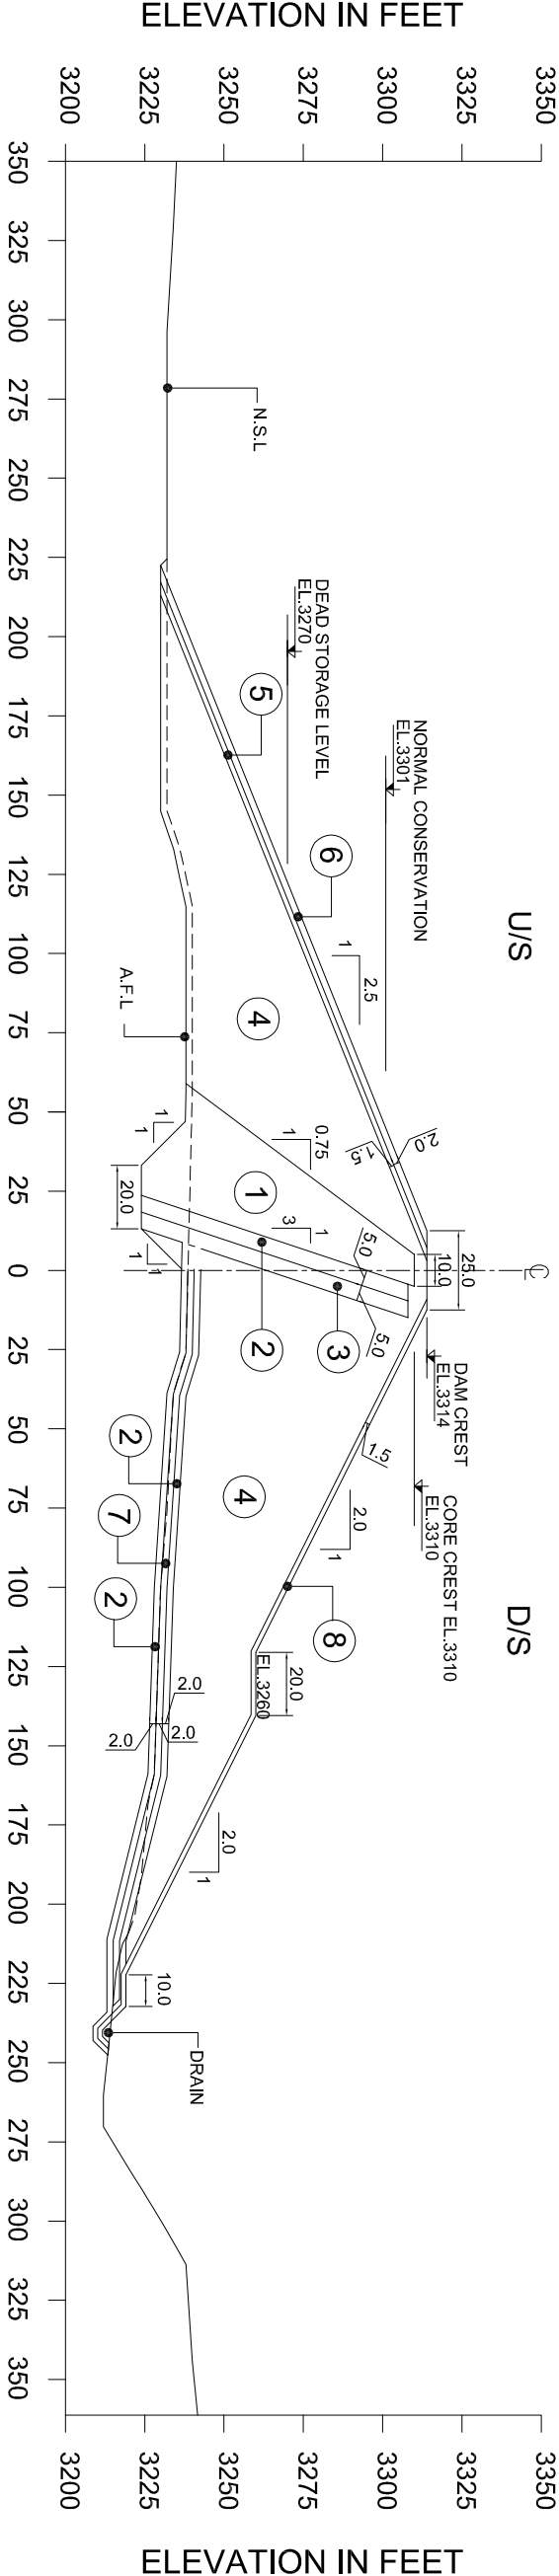

NOTES:-


1. ALL DIMENSIONS ARE IN FEET
2. FOR LOCATION REF. DWG. NO. BQB-SDP-MD-26
3. DAM CORE SHOULD BE PLACED ON SOUND ROCK OR AS DIRECTED BY ENGINEER AT SITE
4. FILTER MATERIAL WILL REQUIRED PROCESSING /SCREENING FROM SUITABLE AVAILABLE MATERIAL AT SITE



SCALE: 1"=60 Feet


EMBANKMENT MATERIALS

<u>ZONE</u>	<u>MATERIAL</u>
1	SILTY CLAY
2	FINE SAND FILTER
3	COARSE SAND FILTER
4	SANDY GRAVEL FILL
5	BEDDING FOR RIP RAP - WASHED GRAVEL
6	RIP RAP - SELECTED QUARRIED
7	GRAVEL DRAIN
8	COBBLES & BOULDERS

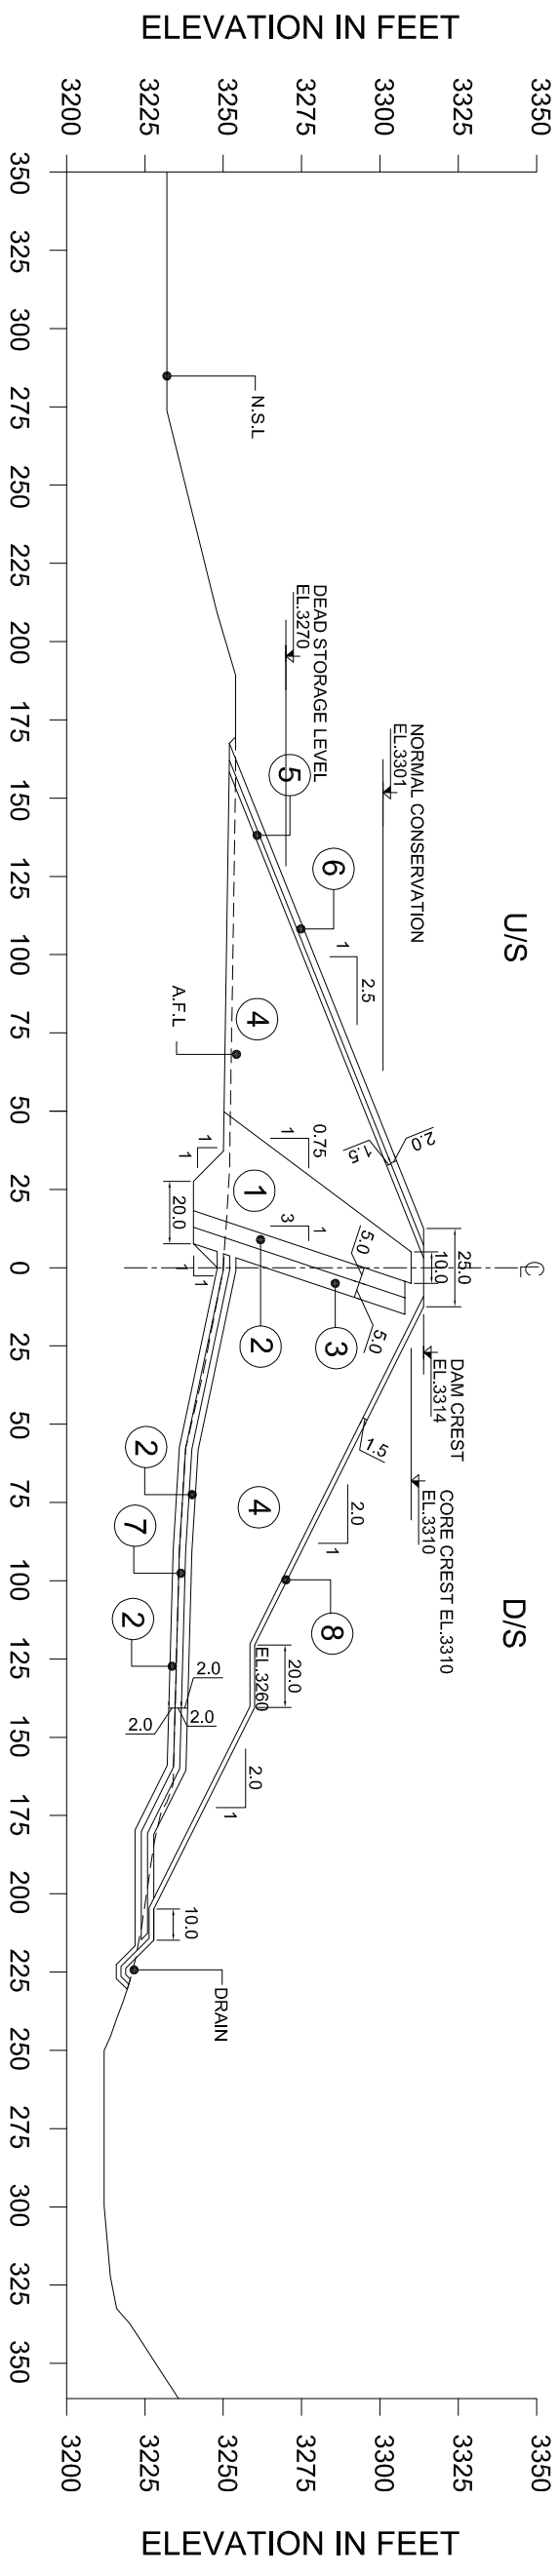

NOTES:-

1. ALL DIMENSIONS ARE IN FEET
2. FOR LOCATION REF. DWG. NO. BQB-SDP-MD-26
3. DAM CORE SHOULD BE PLACED ON SOUND ROCK OR AS DIRECTED BY ENGINEER AT SITE
4. FILTER MATERIAL WILL REQUIRED
PROCESSING /SCREENING FROM SUITABLE
AVAILABLE MATERIAL AT SITE

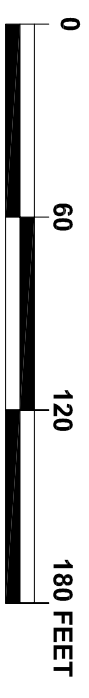


SCALE: 1"=60 Feet

 SMALL DAMS ORGANIZATION GOVERNMENT OF KHYBER PAKHTUNKHWA	 BAROQAA CONSULTING SERVICES (PVT)LIMITED LAHORE	SANAM DAM PROJECT LOWER DIR						MAIN EMBANKMENT X-SECTION AT RD 0+850 DATE: April, 2018 DRAWING NO. BQB-SDP-MD-44					
												DRAWN	IMTIAZ
												CHECKED	TANVIR ABBAS
												SUBMITTED	TANVIR ABBAS
												APPROVED	M.T.A.
		REV.	DATE	DESCRIPTION									

EMBANKMENT MATERIALS

ZONE	MATERIAL
1	SILTY CLAY
2	FINE SAND FILTER
3	COARSE SAND FILTER
4	SANDY GRAVEL FILL
5	BEDDING FOR RIP RAP - WASHED GRAVEL
6	RIP RAP - SELECTED QUARRIED
7	GRAVEL DRAIN
8	COBBLES & BOULDERS

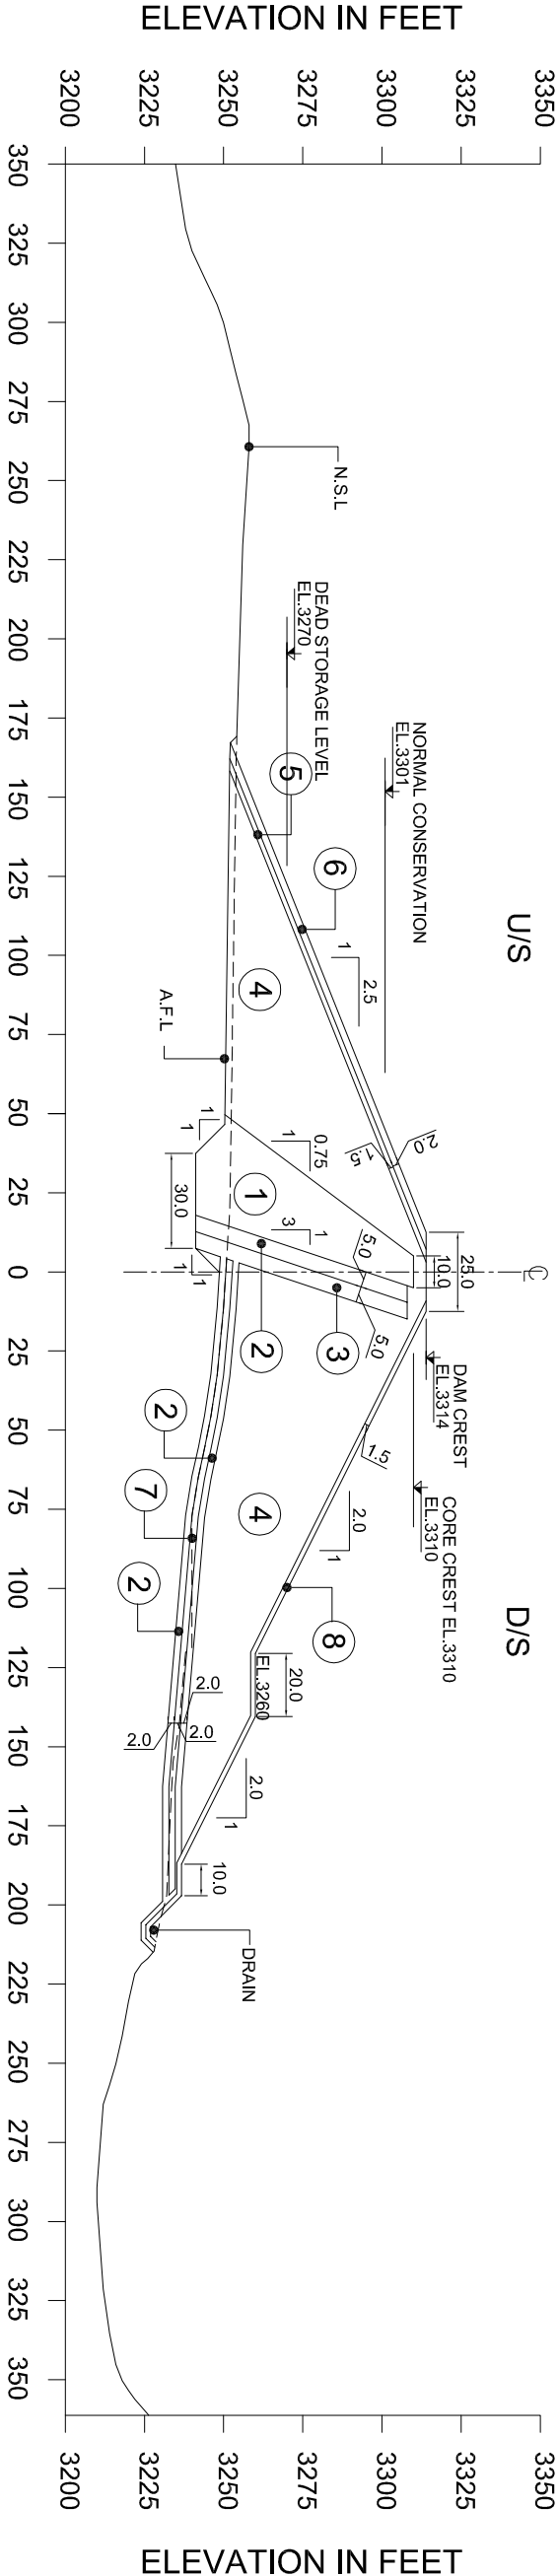


NOTES:-

1. ALL DIMENSIONS ARE IN FEET
2. FOR LOCATION REF. DWG. NO. BQB-SDP-MD-26
3. DAM CORE SHOULD BE PLACED ON SOUND ROCK OR AS DIRECTED BY ENGINEER AT SITE
4. FILTER MATERIAL WILL REQUIRED PROCESSING /SCREENING FROM SUITABLE AVAILABLE MATERIAL AT SITE



SCALE: 1"=60 Feet

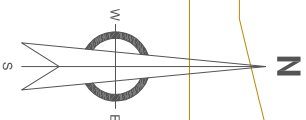

DAM

EI. 3260

RD-0+750

RD-0+800

RD-0+850

Slope 1 V : 2.0 H

Slope 1 V : 2.5 H

WRAP AROUND

SPILLWAY STRUCTURE

FLOW

E OF SPILLWAY

D

C

B

A

STILLING BASIN
EL. 3234.00

D/S RETAINING WALL

EXCAVATED TO ROCK AT

SCALE: 1"=30 Feet

NOTES:-
1. ALL DIMENSIONS ARE IN FEET.
2. FOR X-SECTIONS REFER DWG NO.
BQB-SDP-MD-47 TO 52



SMALL DAMS ORGANIZATION
GOVERNMENT OF KHYBER PAKHTUNKHWA



BARQOAB CONSULTING SERVICES
(PVT)LIMITED LAHORE

SANAM DAM PROJECT
LOWER DIR

REV.	DATE	DESCRIPTION	DRAWN	CHECKED	SUBMITTED	APPROVED
			IMTIAZ	TANVIR ABBAS	TANVIR ABBAS	M.T.A

DATE:	April, 2018	DRAWING NO.	BQB-SDP-MD-46
-------	-------------	-------------	---------------


EMBANKMENT DAM
WRAP AROUND PLAN

EMBANKMENT MATERIALS

ZONE	MATERIAL
1	SILTY CLAY
2	FINE SAND FILTER
3	COARSE SAND FILTER
4	SANDY GRAVEL FILL
5	BEDDING FOR RIP RAP - WASHED GRAVEL
6	RIP RAP - SELECTED QUARRIED
7	GRAVEL DRAIN
8	COBBLES & BOULDERS


U/S

D/S

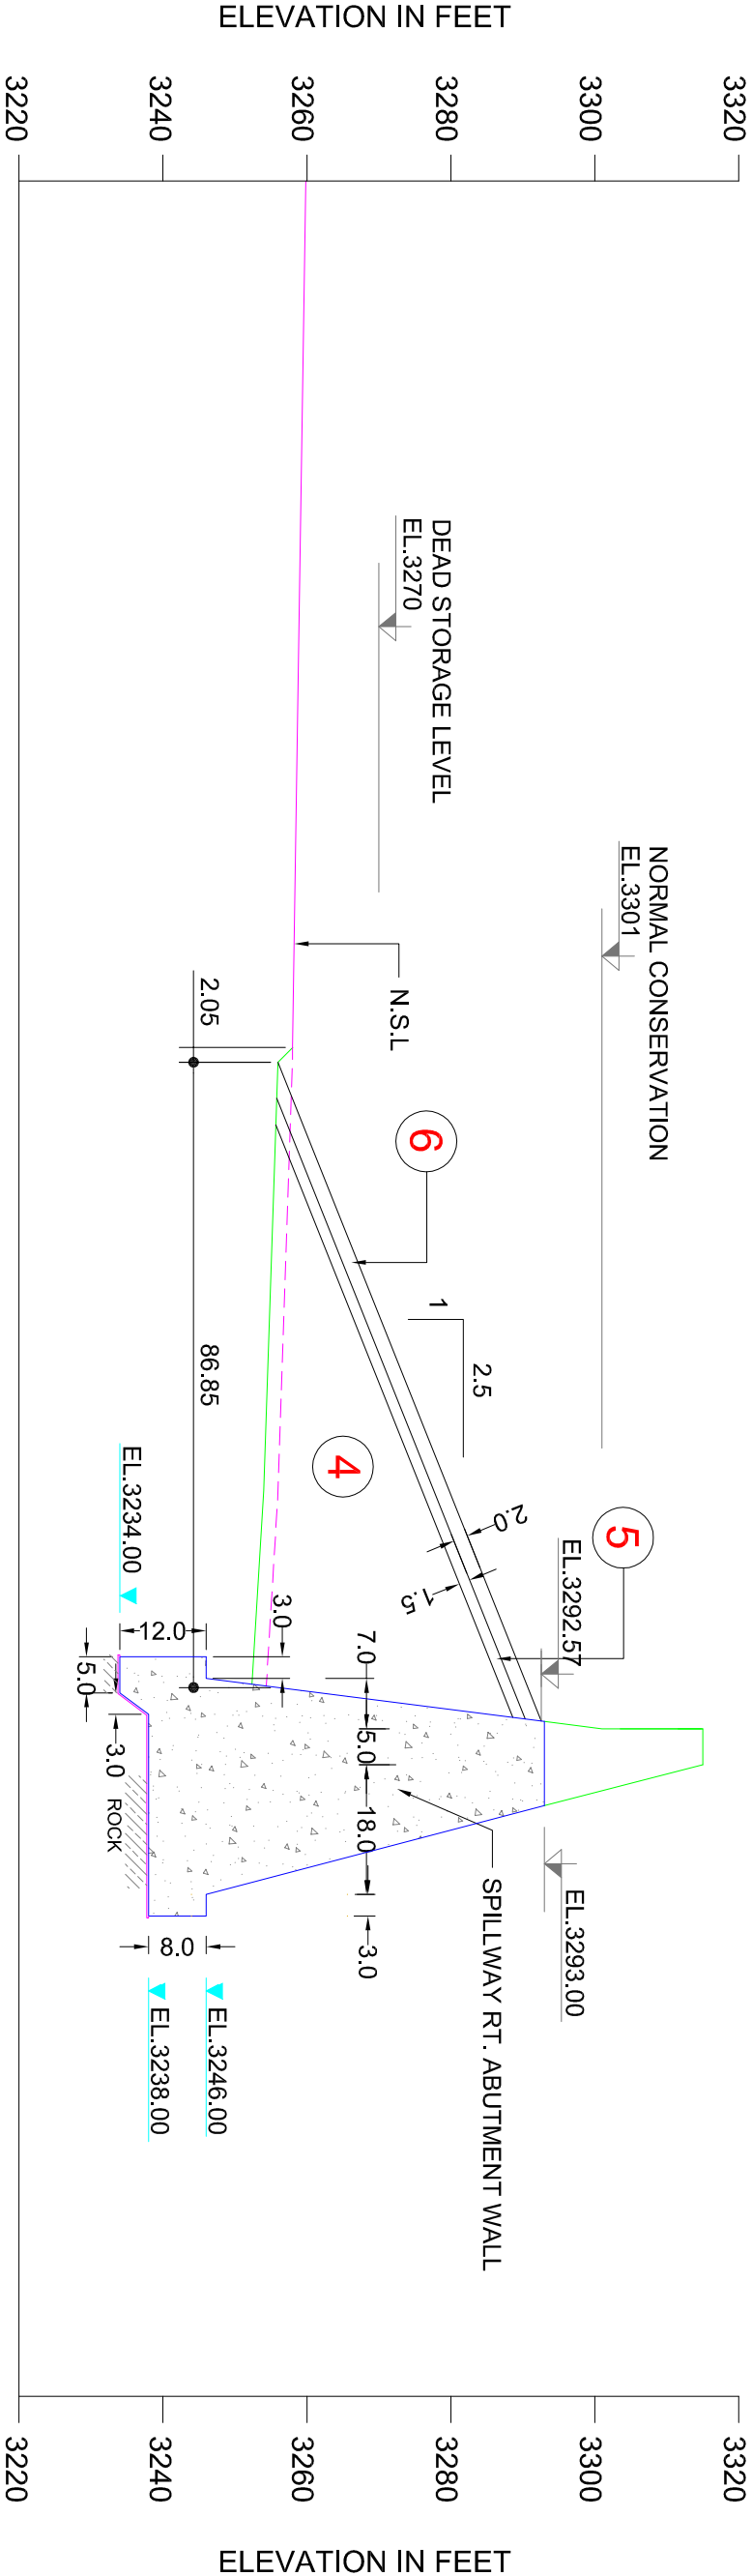

NOTES:-

1. ALL DIMENSIONS ARE IN FEET
2. FOR LOCATION REF. DWG. NO. BQB-SDP-MD-46
3. DAM CORE SHOULD BE PLACED ON SOUND ROCK OR AS DIRECTED BY ENGINEER AT SITE
4. FILTER MATERIAL WILL REQUIRED PROCESSING /SCREENING FROM SUITABLE AVAILABLE MATERIAL AT SITE

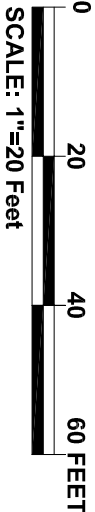


EMBANKMENT MATERIALS

ZONE	MATERIAL
1	SILTY CLAY
2	FINE SAND FILTER
3	COARSE SAND FILTER
4	SANDY GRAVEL FILL
5	BEDDING FOR RIP RAP - WASHED GRAVEL
6	RIP RAP - SELECTED QUARRIED
7	GRAVEL DRAIN
8	COBBLES & BOULDERS


U/S

D/S

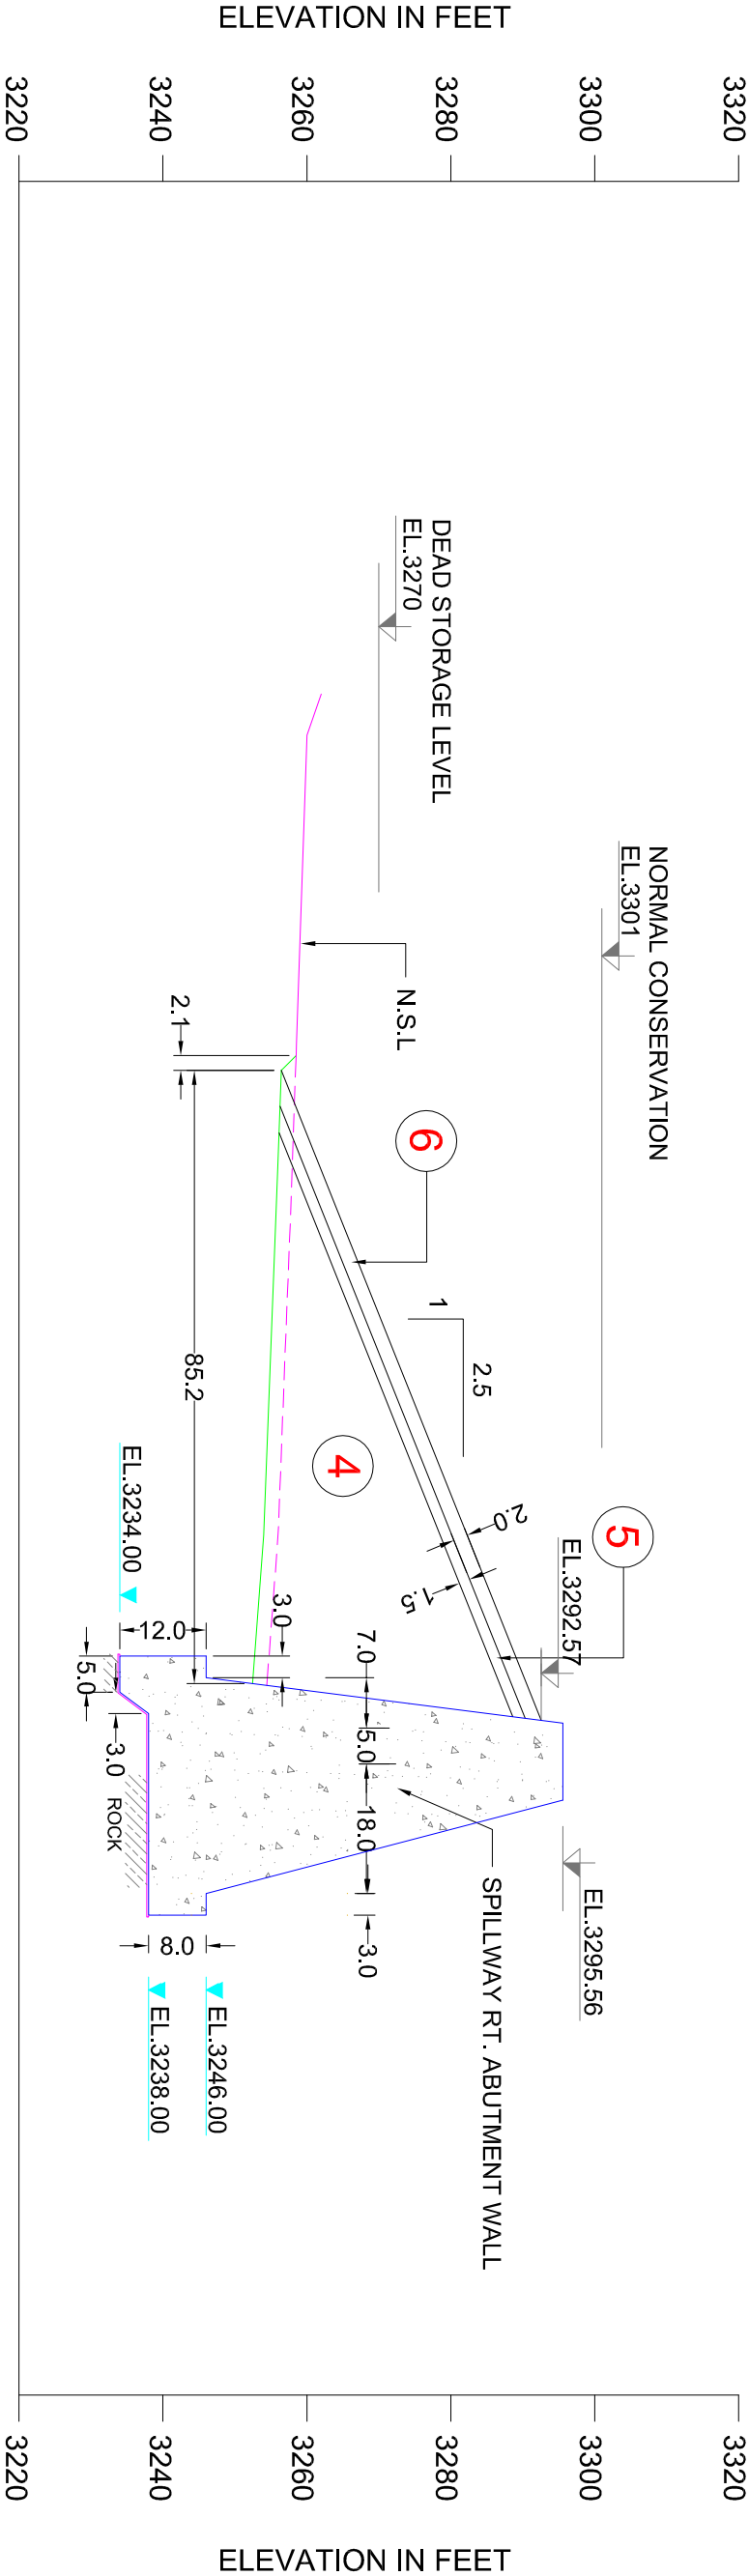

NOTES:-

1. ALL DIMENSIONS ARE IN FEET
2. FOR LOCATION REF. DWG. NO. BQB-SDP-MD-46
3. DAM CORE SHOULD BE PLACED ON SOUND ROCK OR AS DIRECTED BY ENGINEER AT SITE
4. FILTER MATERIAL WILL REQUIRED PROCESSING /SCREENING FROM SUITABLE AVAILABLE MATERIAL AT SITE

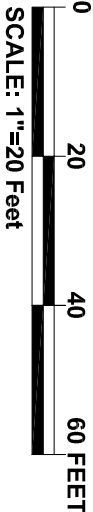


EMBANKMENT MATERIALS

ZONE	MATERIAL
1	SILTY CLAY
2	FINE SAND FILTER
3	COARSE SAND FILTER
4	SANDY GRAVEL FILL
5	BEDDING FOR RIP RAP - WASHED GRAVEL
6	RIP RAP - SELECTED QUARRIED
7	GRAVEL DRAIN
8	COBBLES & BOULDERS


U/S

D/S

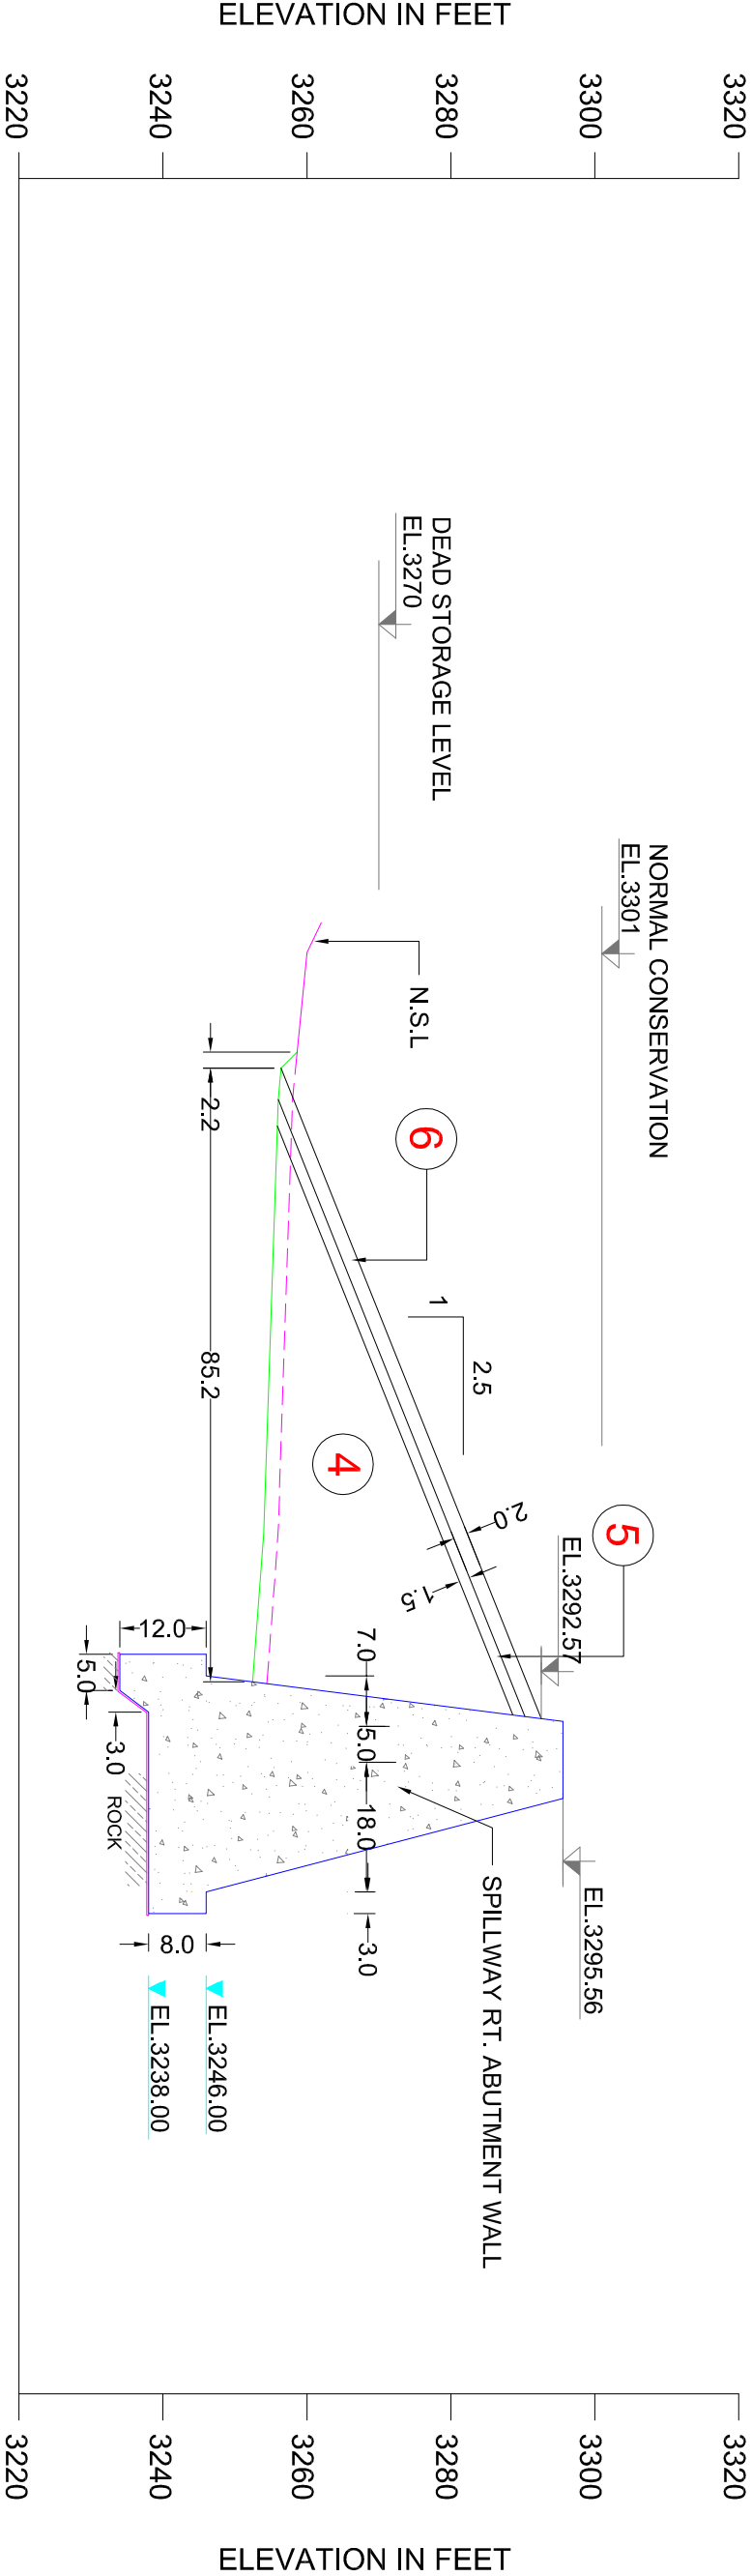

NOTES:-

1. ALL DIMENSIONS ARE IN FEET
2. FOR LOCATION REF. DWG. NO. BQB-SDP-MD-46
3. DAM CORE SHOULD BE PLACED ON SOUND ROCK OR AS DIRECTED BY ENGINEER AT SITE
4. FILTER MATERIAL WILL REQUIRED PROCESSING /SCREENING FROM SUITABLE AVAILABLE MATERIAL AT SITE

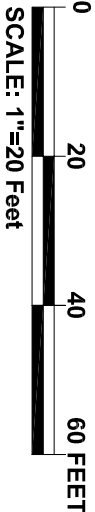


EMBANKMENT MATERIALS

<u>ZONE</u>	<u>MATERIAL</u>
1	SILTY CLAY
2	FINE SAND FILTER
3	COARSE SAND FILTER
4	SANDY GRAVEL FILL
5	BEDDING FOR RIP RAP - WASHED GRAVEL
6	RIp RAP - SELECTED QUARRIED
7	GRAVEL DRAIN
8	COBBLES & BOULDERS


U/S

D/S

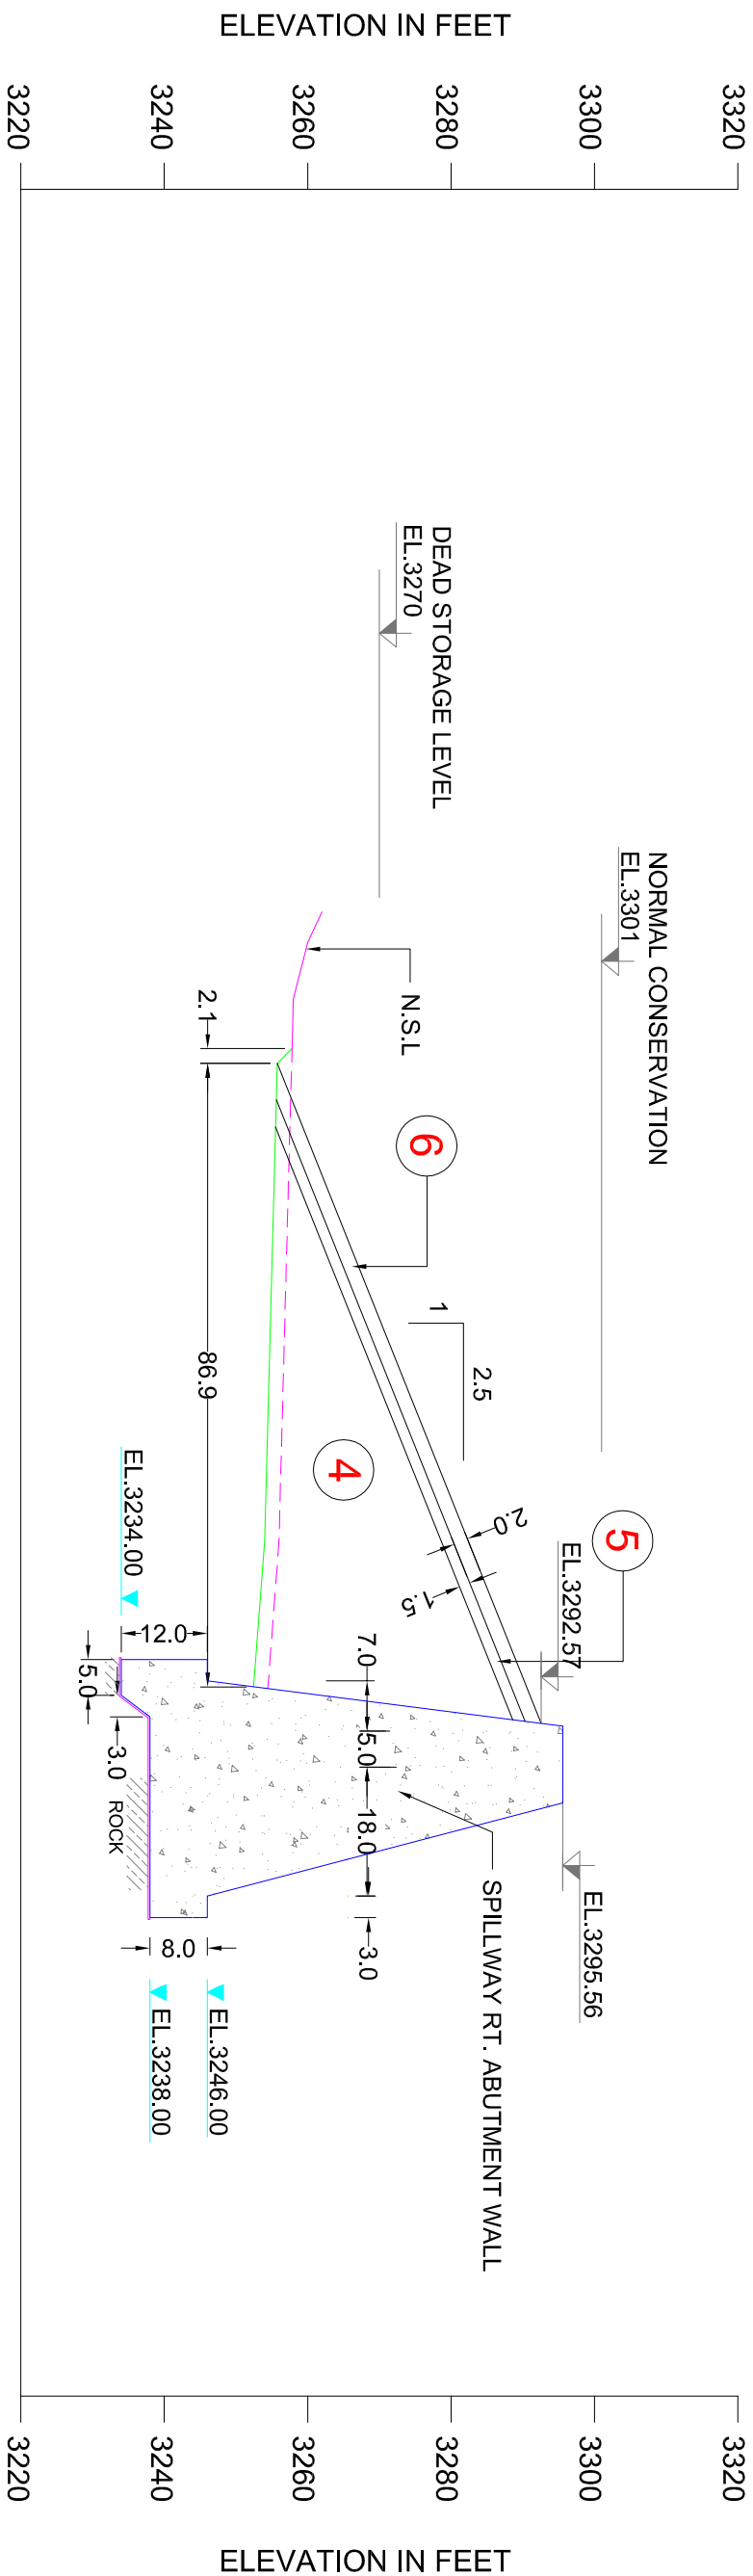

NOTES:-

1. ALL DIMENSIONS ARE IN FEET
2. FOR LOCATION REF. DWG. NO. BQB-SDP-MD-46
3. DAM CORE SHOULD BE PLACED ON SOUND ROCK OR AS DIRECTED BY ENGINEER AT SITE
4. FILTER MATERIAL WILL REQUIRED PROCESSING /SCREENING FROM SUITABLE AVAILABLE MATERIAL AT SITE

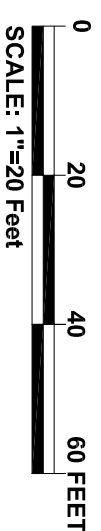

SMALL DAMS ORGANIZATION
GOVERNMENT OF KHYBER PAKHTUNKHWA



**BARQAAB CONSULTING SERVICES
(PVT)LIMITED LAHORE**

SANAM DAM PROJECT
LOWER DIR


MAIN EMBANKMENT WRAP AROUND SECTION-D					
		DATE:		DRAWING NO.	
		DRAWN	M.T.A.Z		
		CHECKED	TANWIR ABBAS		
		SUBMITTED	TANWIR ABBAS		
REV.	DATE	DESCRIPTION	AAPPROVED	M.T.A	

EMBANKMENT MATERIALS

ZONE	MATERIAL
1	SILTY CLAY
2	FINE SAND FILTER
3	COARSE SAND FILTER
4	SANDY GRAVEL FILL
5	BEDDING FOR RIP RAP - WASHED GRAVEL
6	RIP RAP - SELECTED QUARRIED
7	GRAVEL DRAIN
8	COBBLES & BOULDERS


U/S

D/S

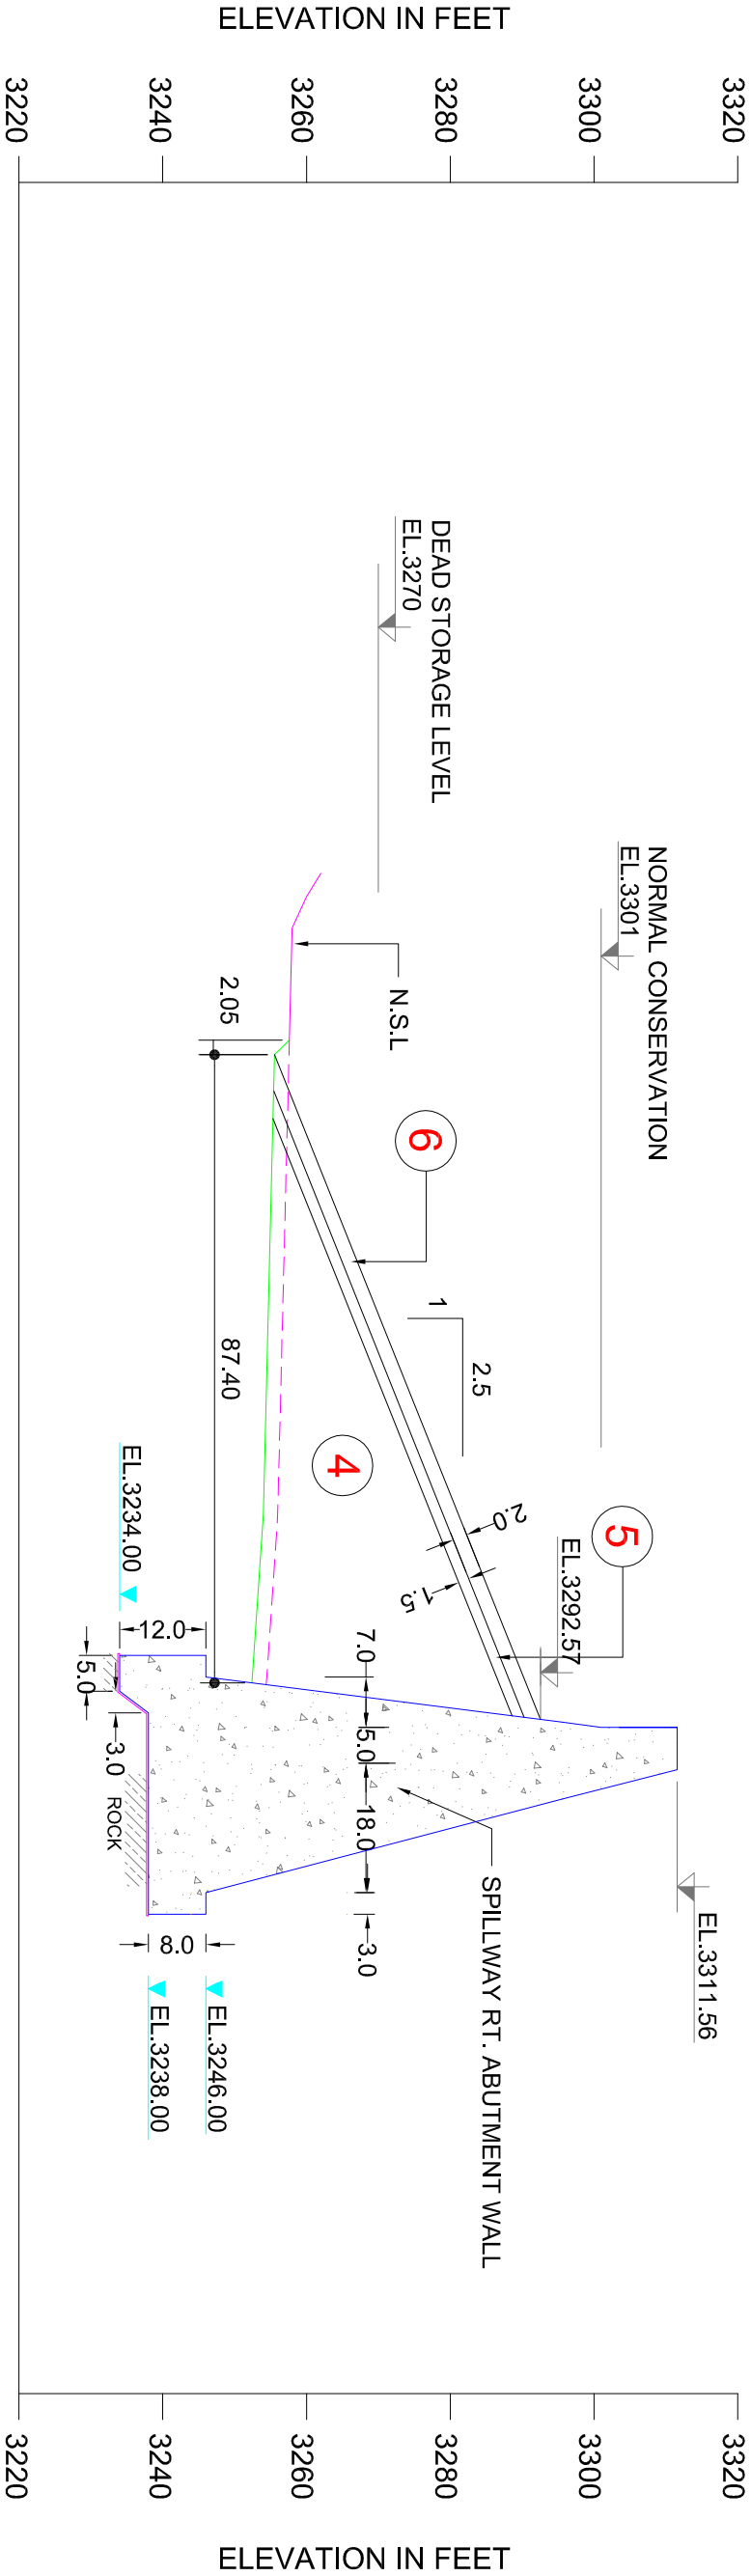

NOTES:-

1. ALL DIMENSIONS ARE IN FEET
2. FOR LOCATION REF. DWG. NO. BQB-SDP-MD-46
3. DAM CORE SHOULD BE PLACED ON SOUND ROCK OR AS DIRECTED BY ENGINEER AT SITE
4. FILTER MATERIAL WILL REQUIRED PROCESSING /SCREENING FROM SUITABLE AVAILABLE MATERIAL AT SITE

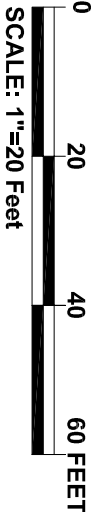


EMBANKMENT MATERIALS

ZONE	MATERIAL
1	SILTY CLAY
2	FINE SAND FILTER
3	COARSE SAND FILTER
4	SANDY GRAVEL FILL
5	BEDDING FOR RIP RAP - WASHED GRAVEL
6	RIP RAP - SELECTED QUARRIED
7	GRAVEL DRAIN
8	COBBLES & BOULDERS


U/S


D/S

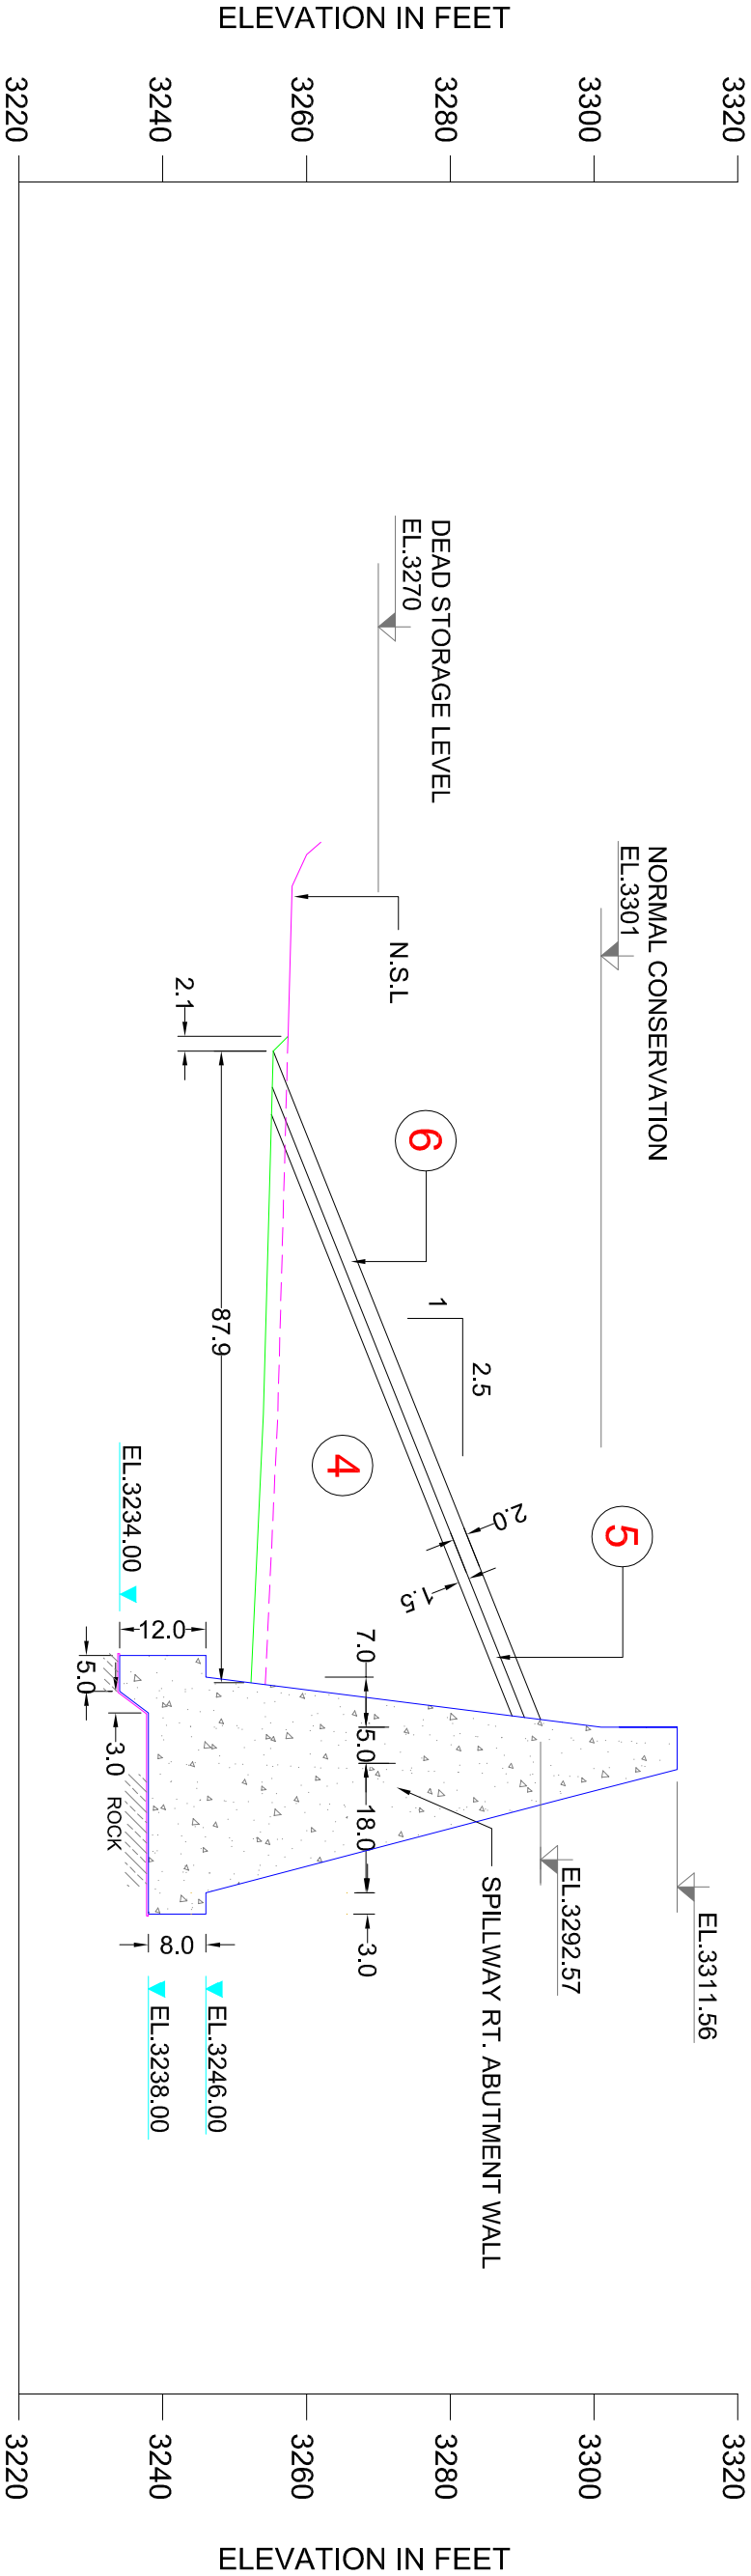


NOTES:-

1. ALL DIMENSIONS ARE IN FEET
2. FOR LOCATION REF. DWG. NO. BQB-SDP-MD-46
3. DAM CORE SHOULD BE PLACED ON SOUND ROCK OR AS DIRECTED BY ENGINEER AT SITE
4. FILTER MATERIAL WILL REQUIRED PROCESSING /SCREENING FROM SUITABLE AVAILABLE MATERIAL AT SITE

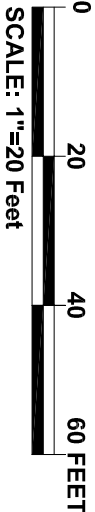


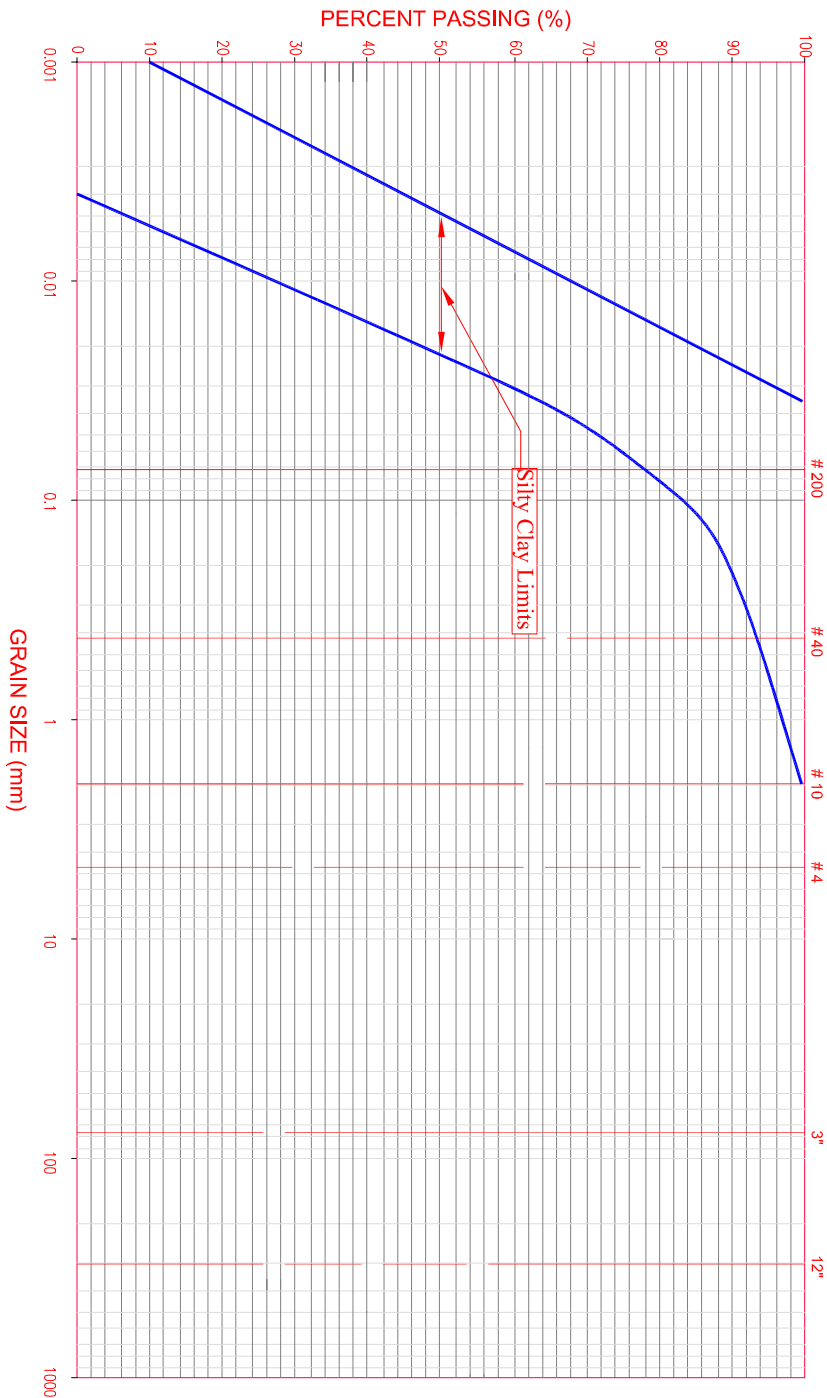


(a) DAM IMPERVIOUS CORE MATERIALS

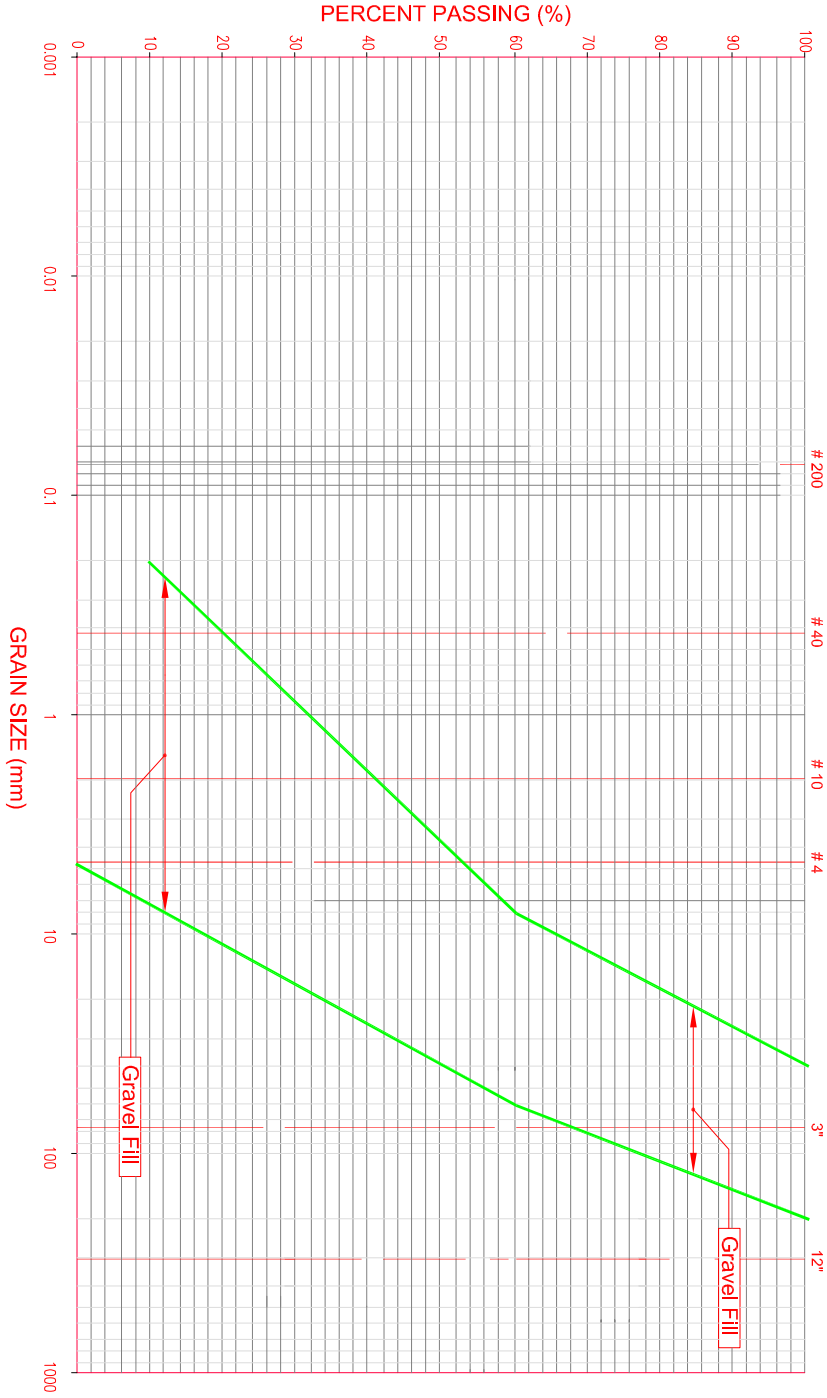

(b) DAM SHOULDER MATERIALS

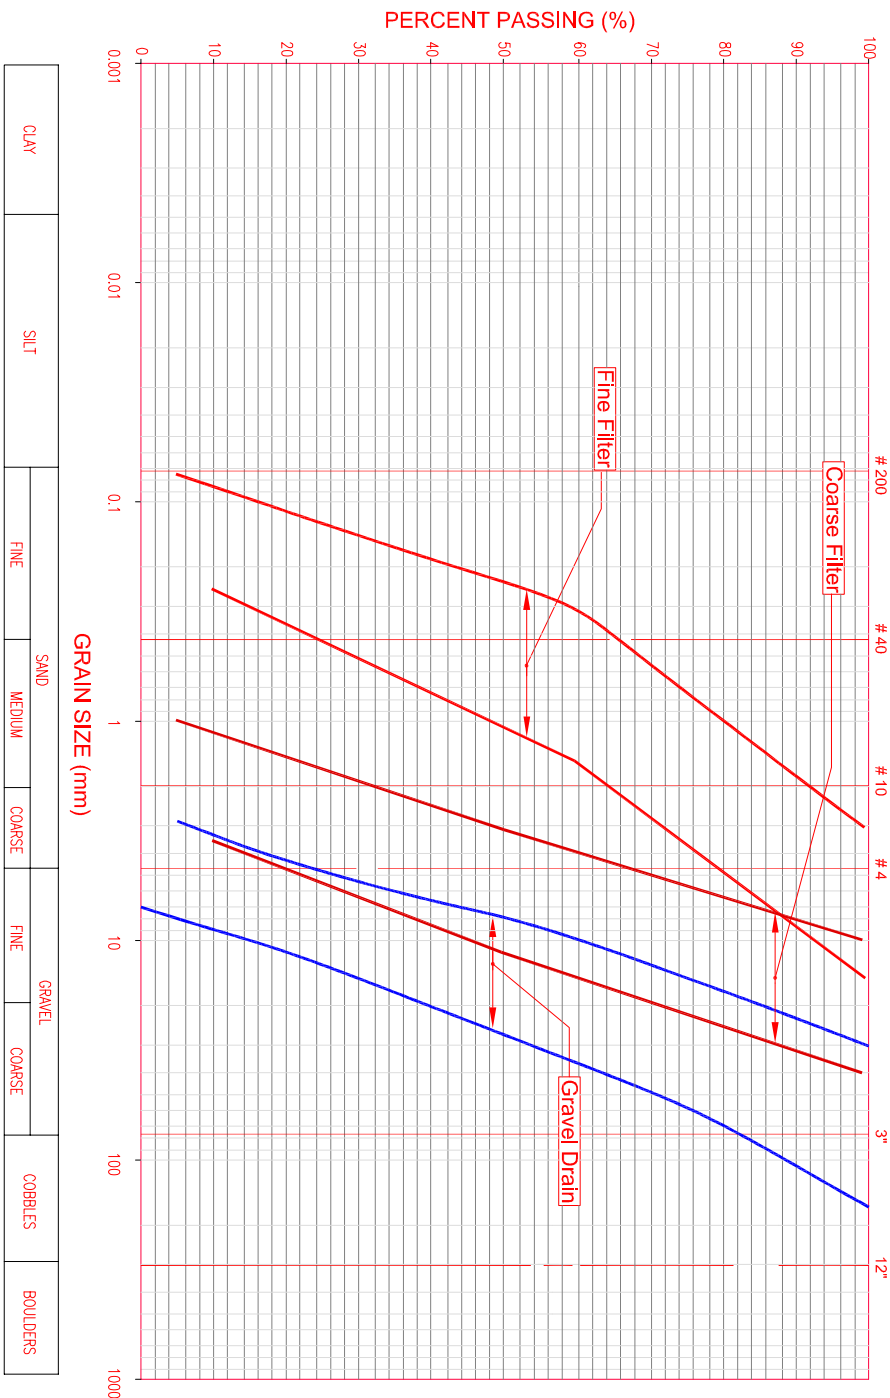


(c) FILTERS AND GRAVEL DRAIN

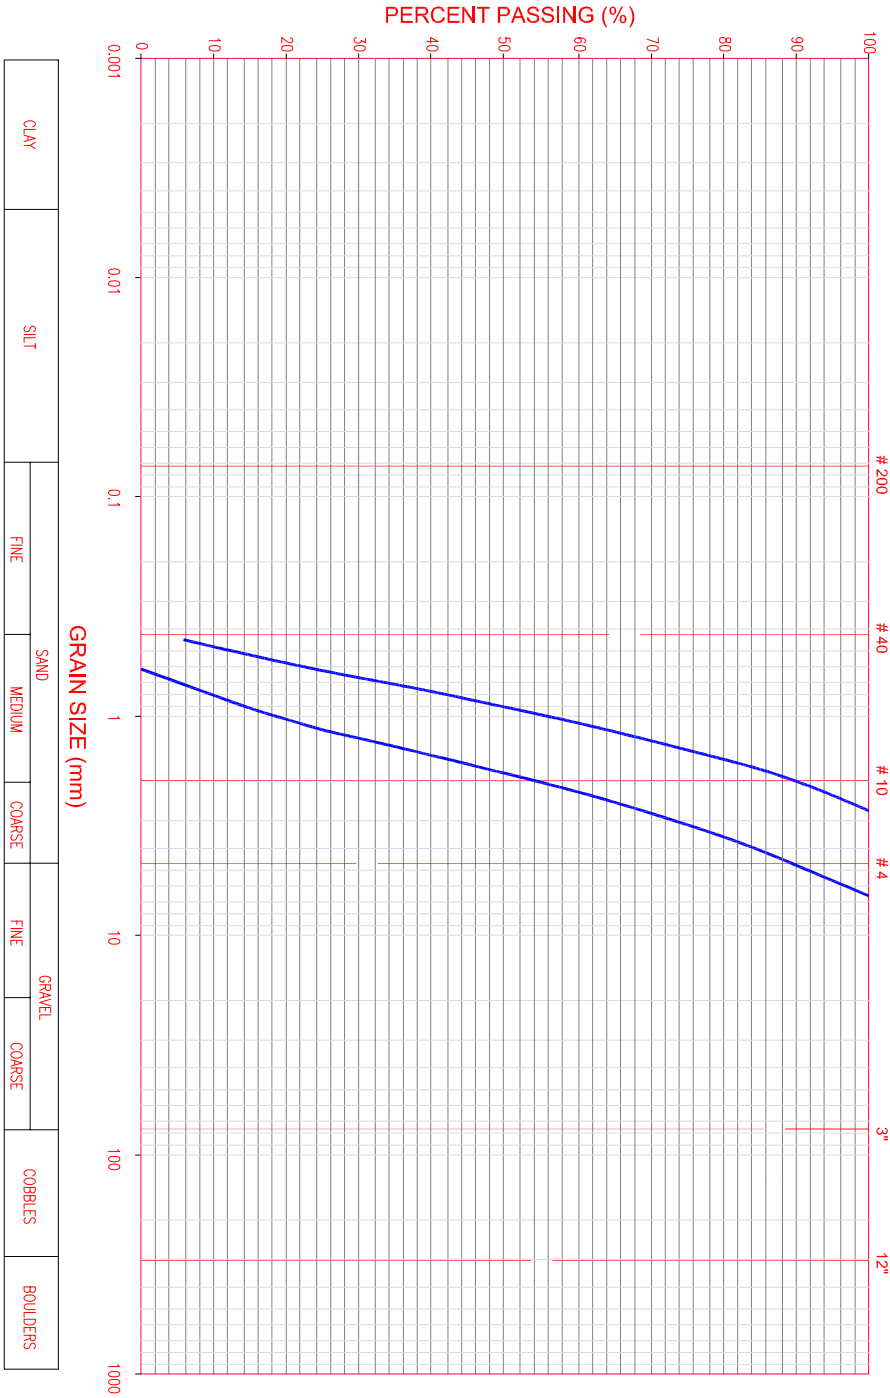

(d) FILTER SAND FOR DRAINAGE WELLS AND PIEZOMETER TIPS


LEGEND



Symbol	Description	Purpose
◄	Marker	To observe horizontal & vertical movements
I	Piezometer	To observe pore water pressure
●	Slope Indicator	To observe lateral movement in fill
T	Settlement Gauge	To observe settlement of foundation & consolidation of fill


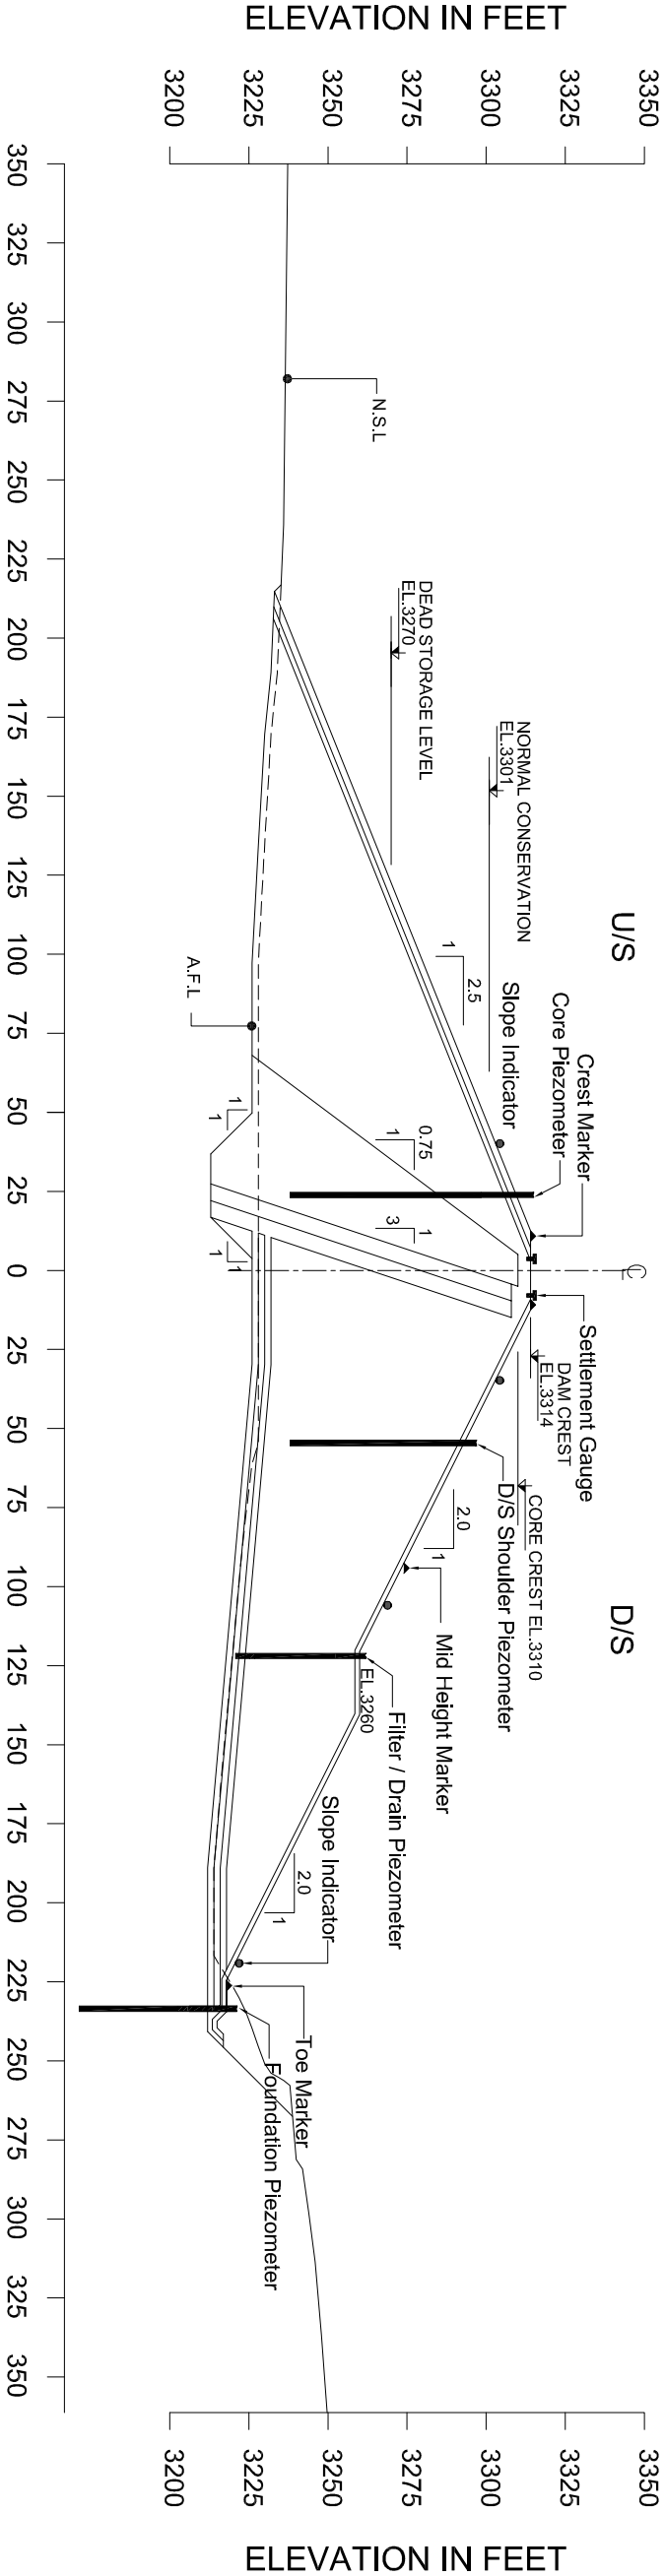




NOTES:-

1. ALL DIMENSIONS ARE IN FEET
2. CREST MARKERS HAVE BEEN PROPOSED AT INTERVAL OF 150 FT. OR AS DIRECTED BY ENGINEER AT SITE
3. MID-HEIGHT & TOE MARKERS HAVE BEEN PROPOSED AT INTERVAL OF 150 FT. OR AS DIRECTED BY ENGINEER AT SITE
4. THREE SECTIONS AT INTERVAL OF 200 FT APART HAVE BEEN PROPOSED FOR INSTALLATION OF SETTLEMENT GAUGES
5. PIEZOMETERS ARE PROPOSED AT RD 0+300 AND AT RD 0+700
6. SLOPE INDICATORS ARE PROPOSED AT RD 0+700


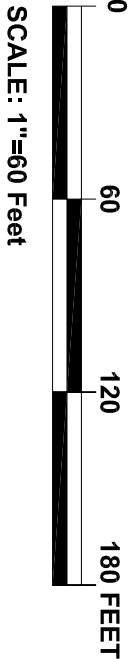


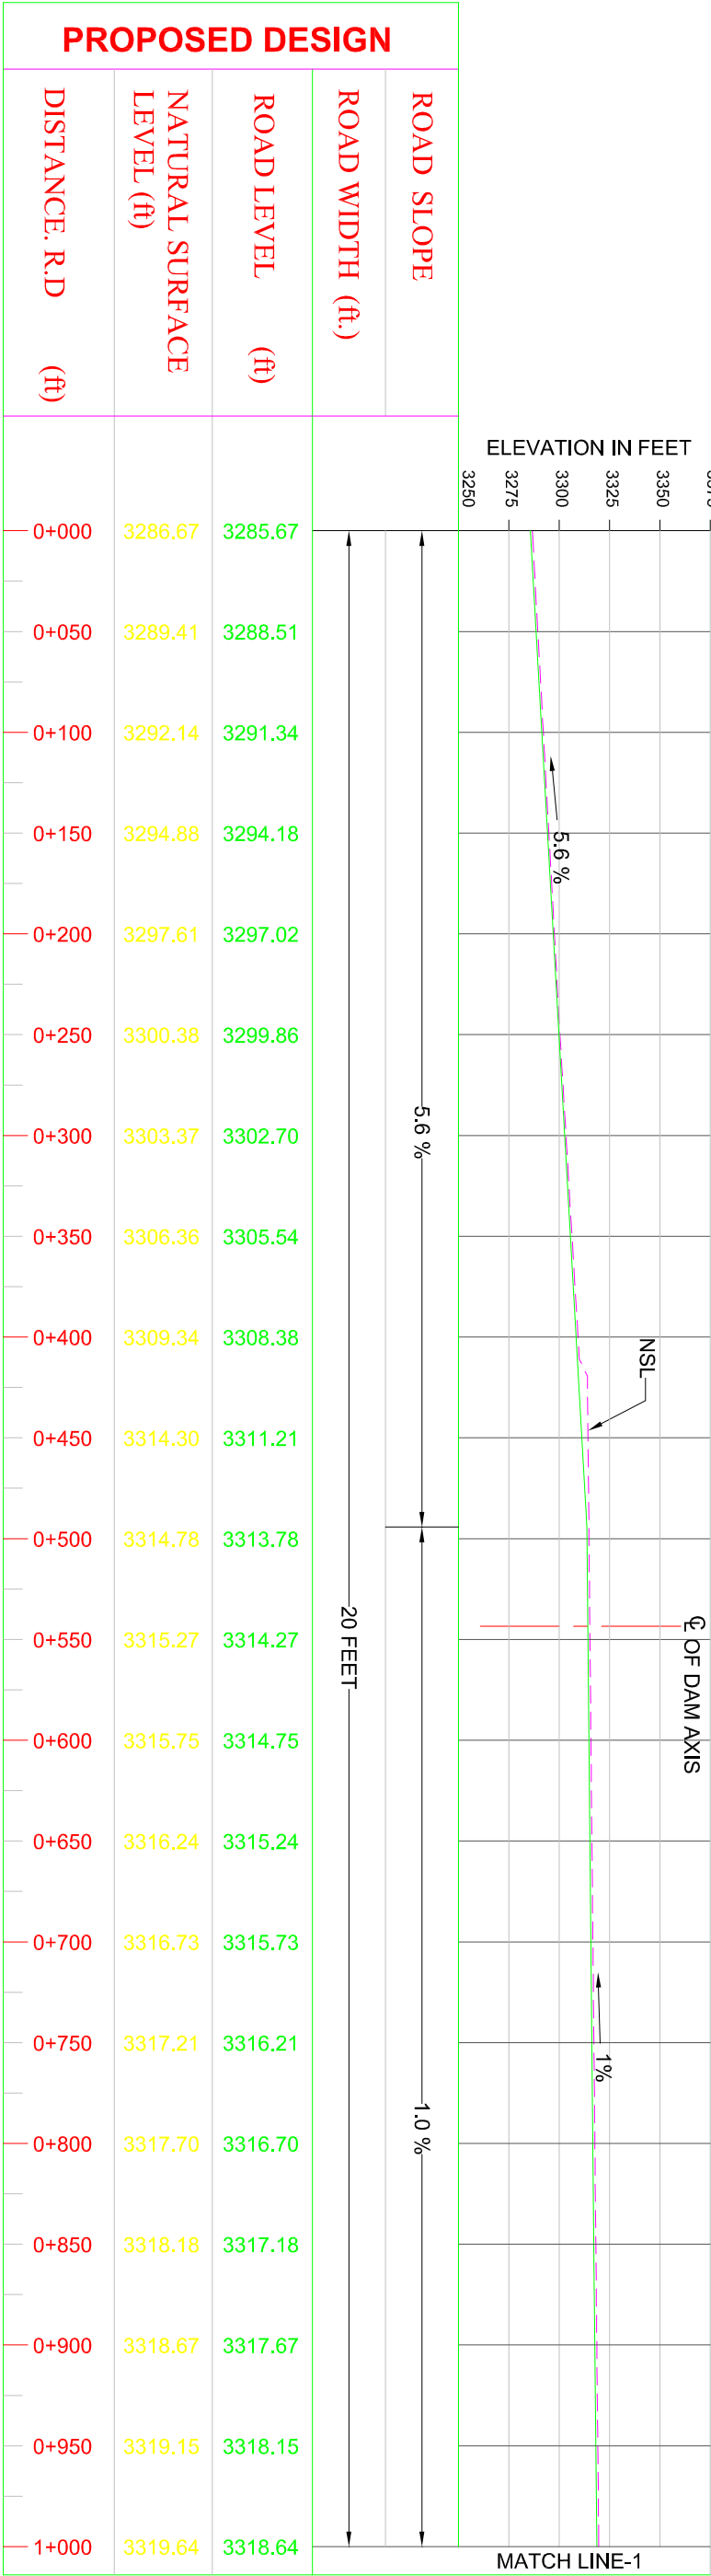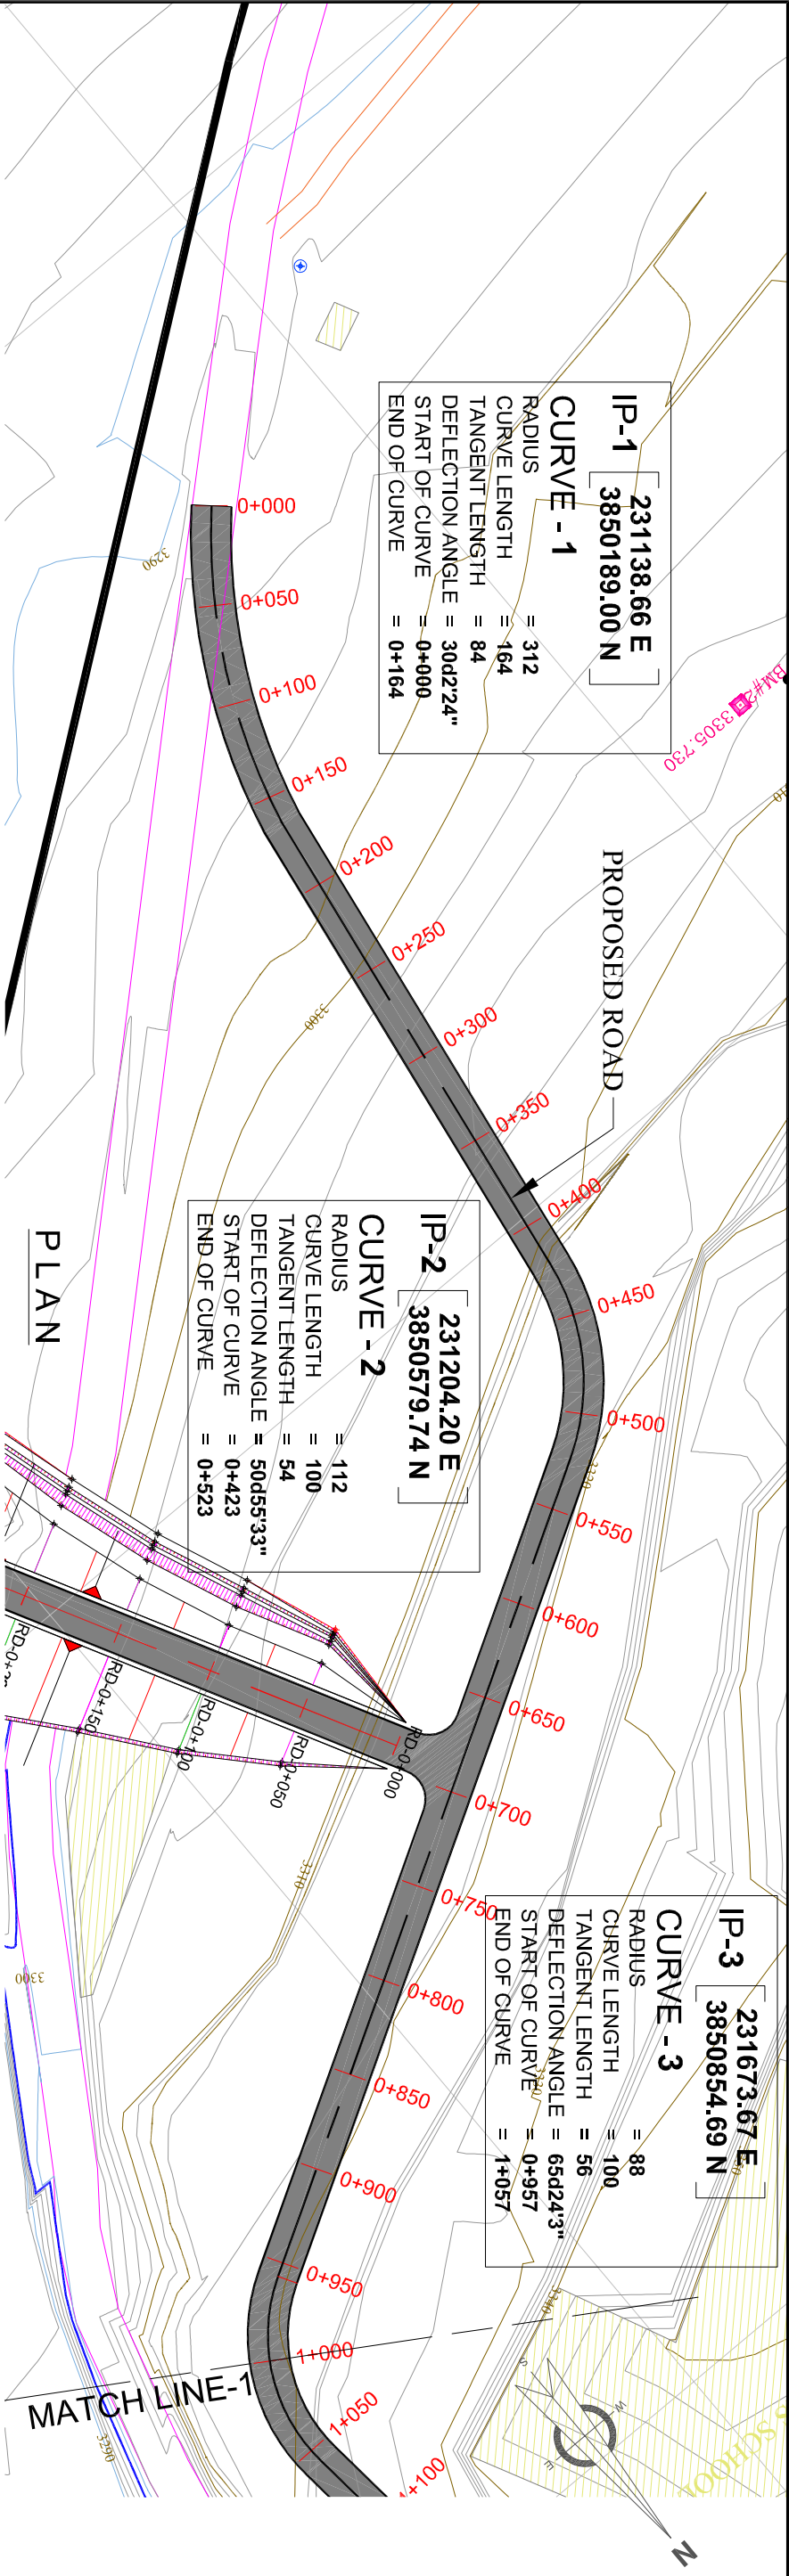

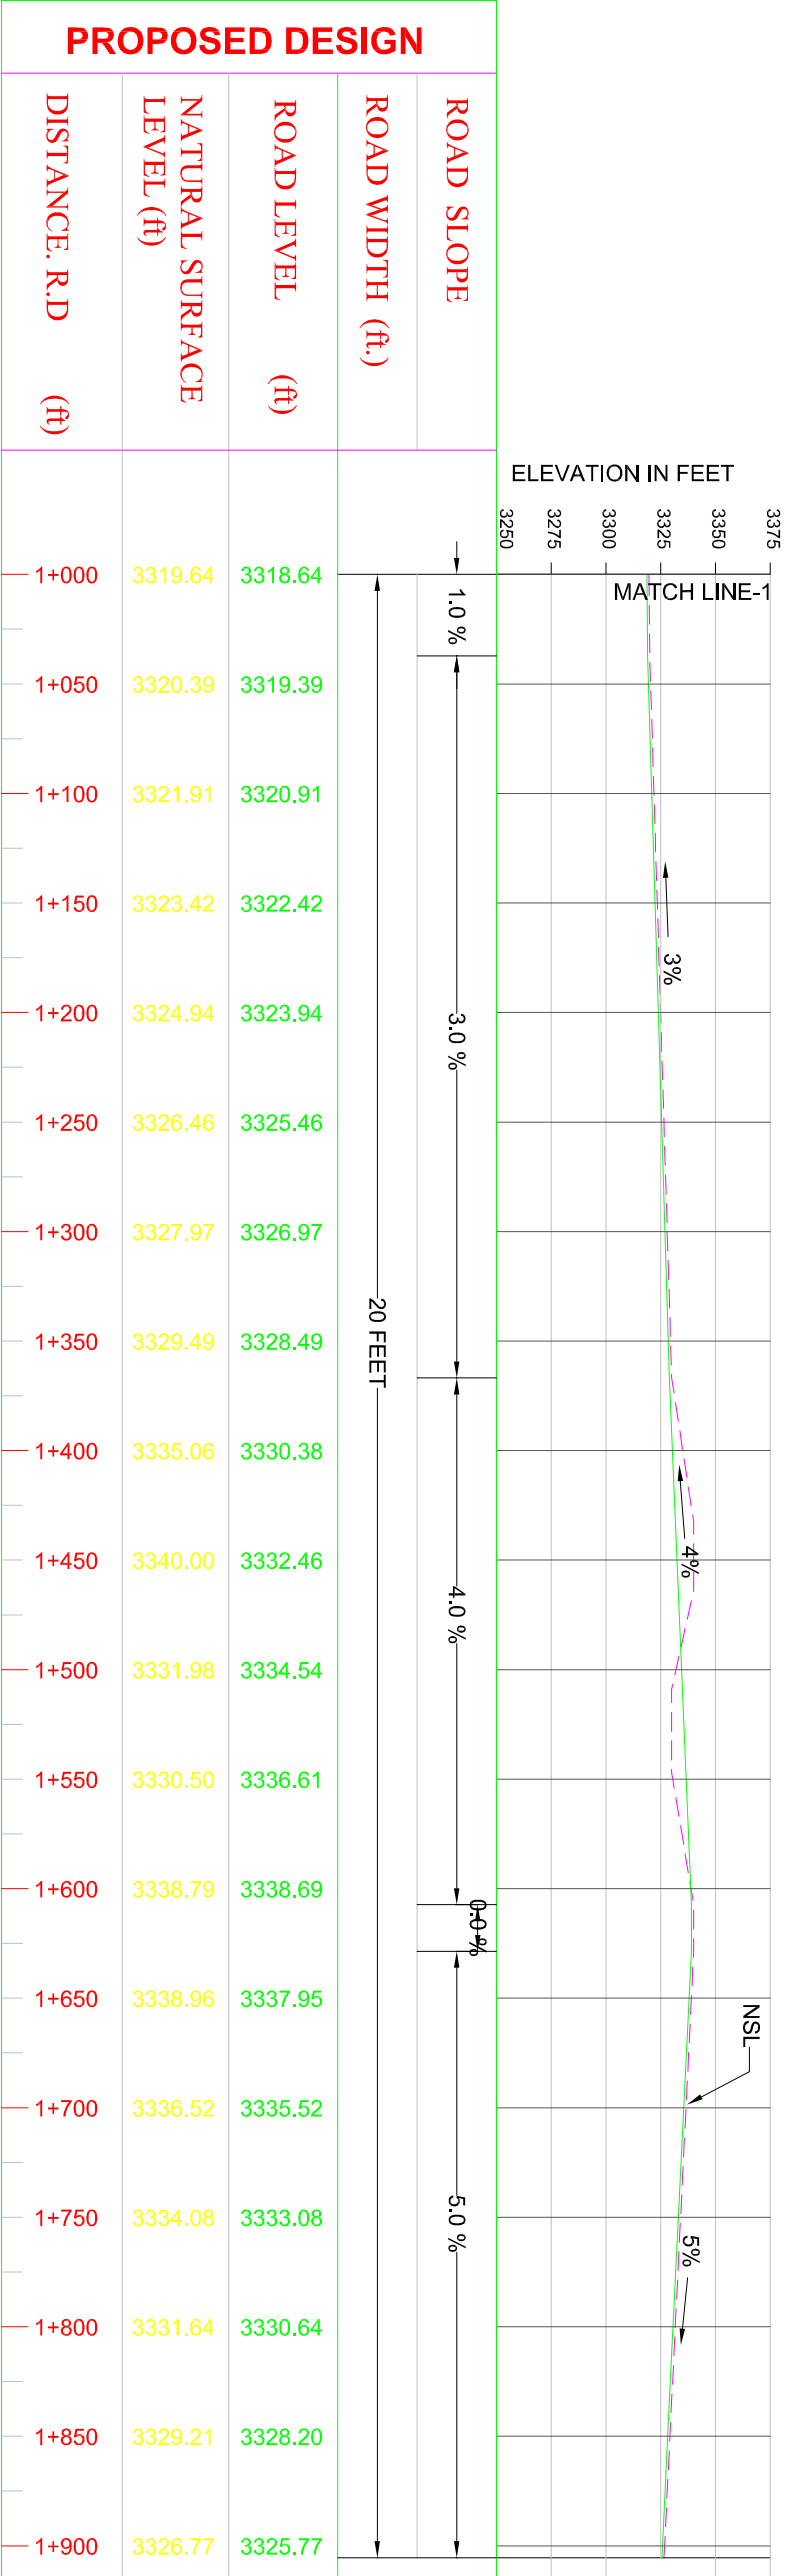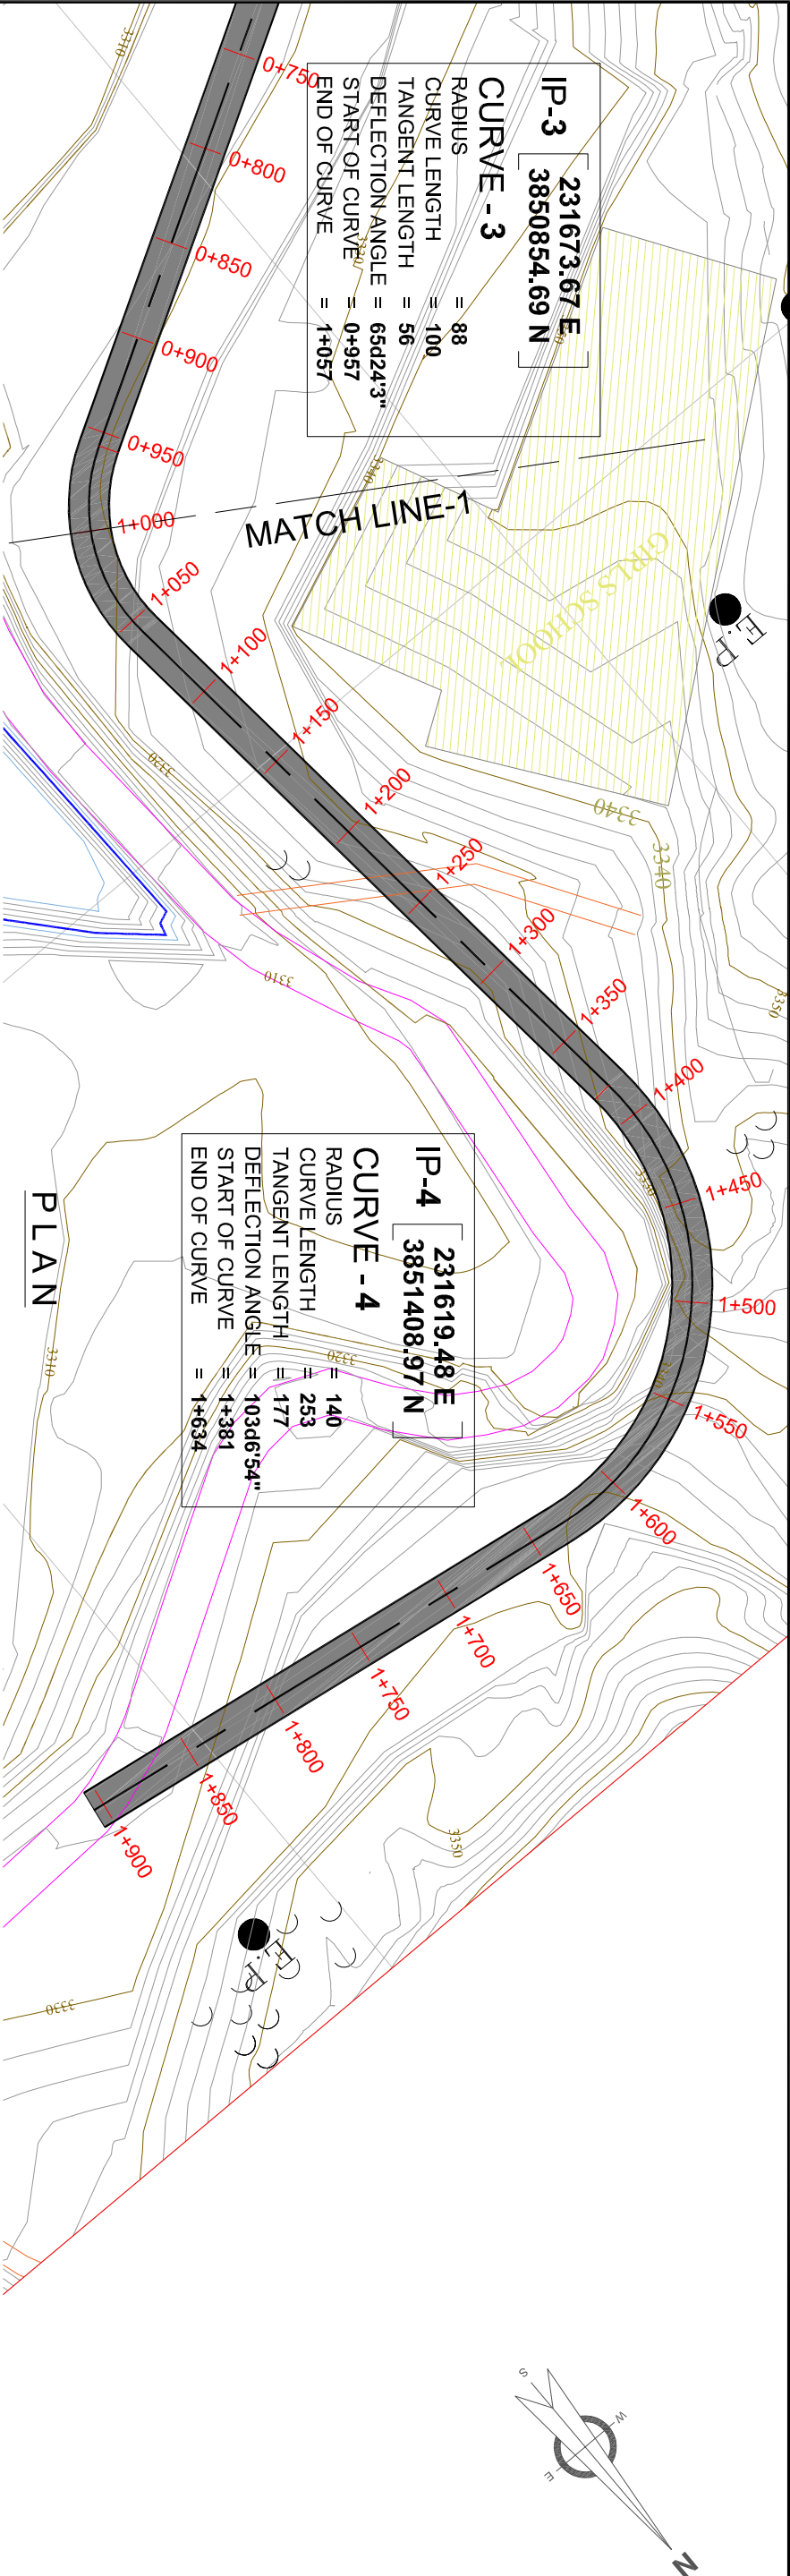


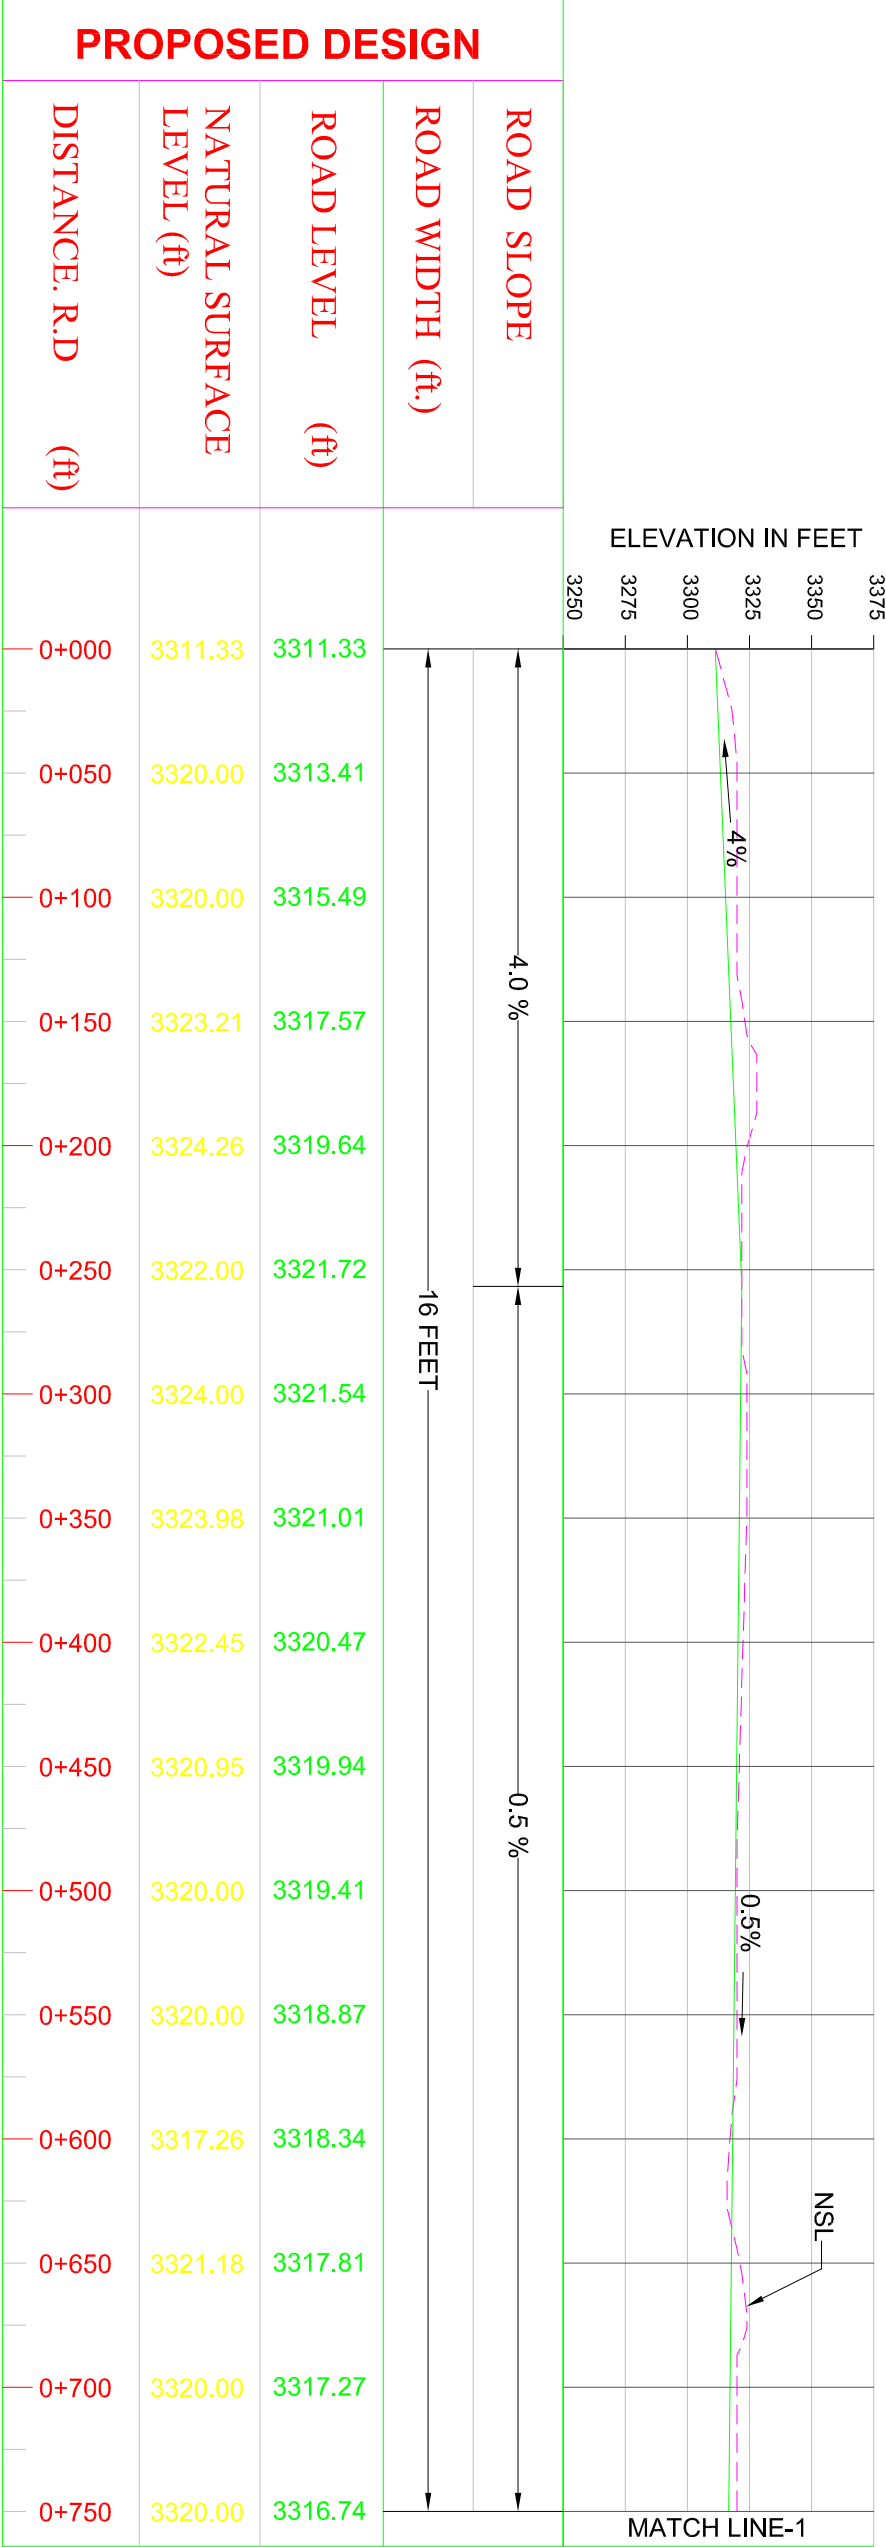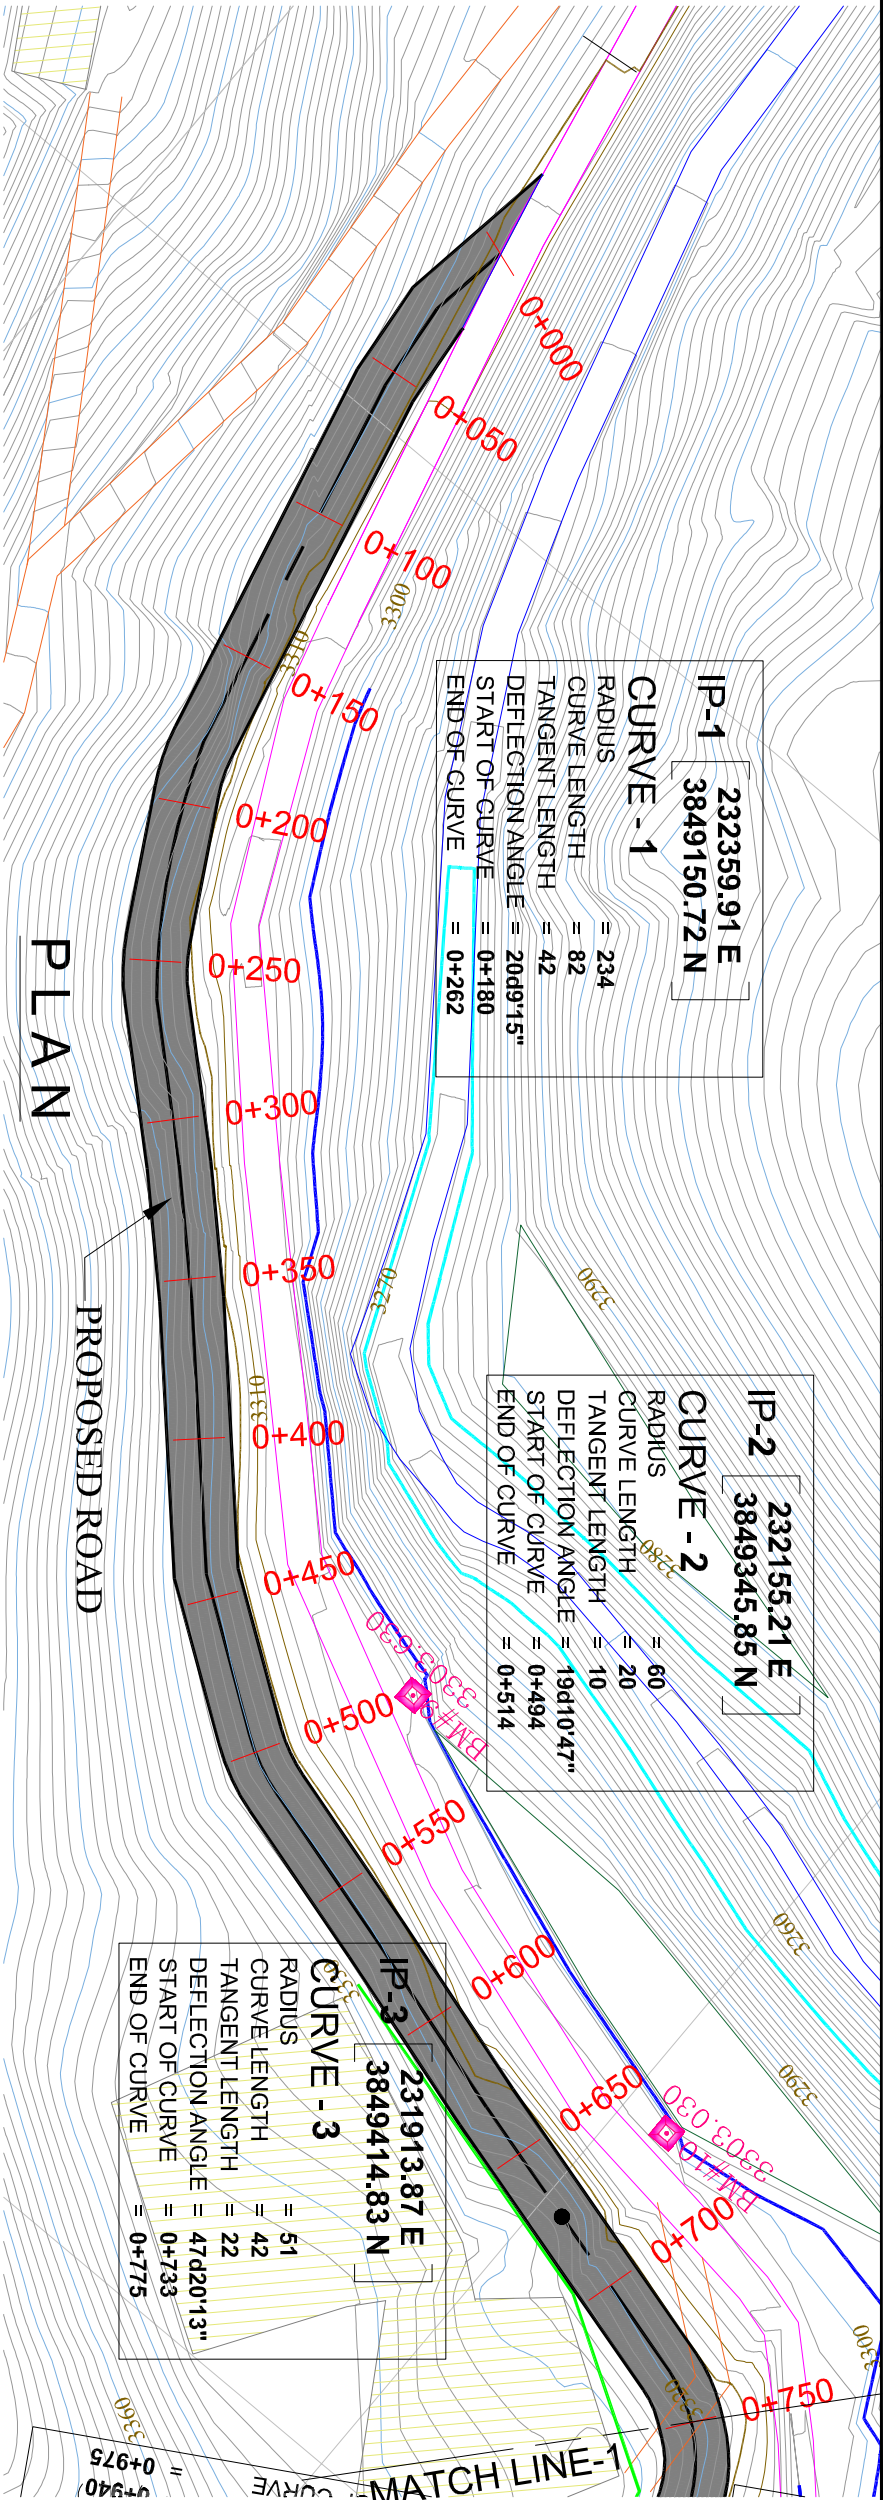

PROFILE

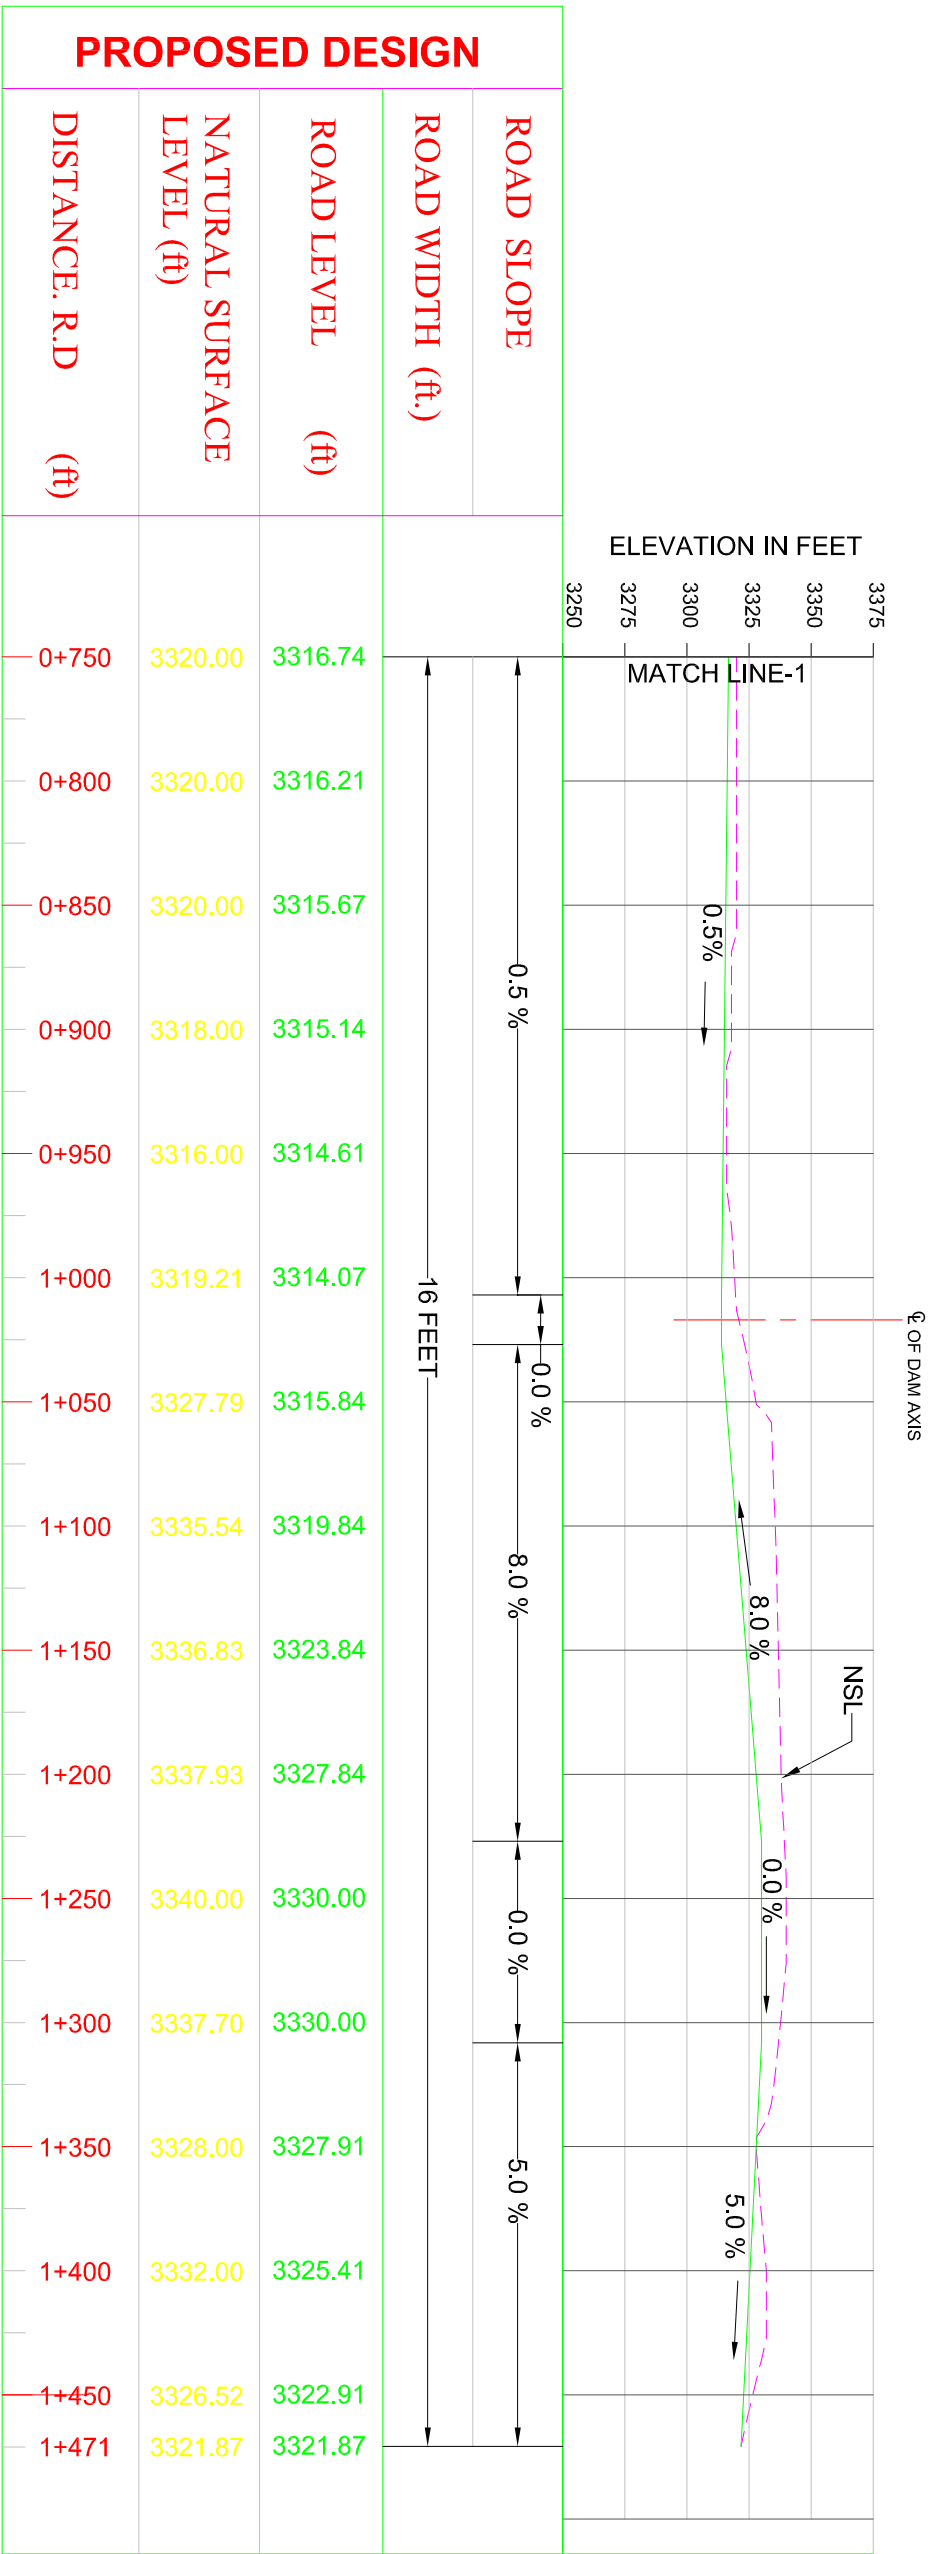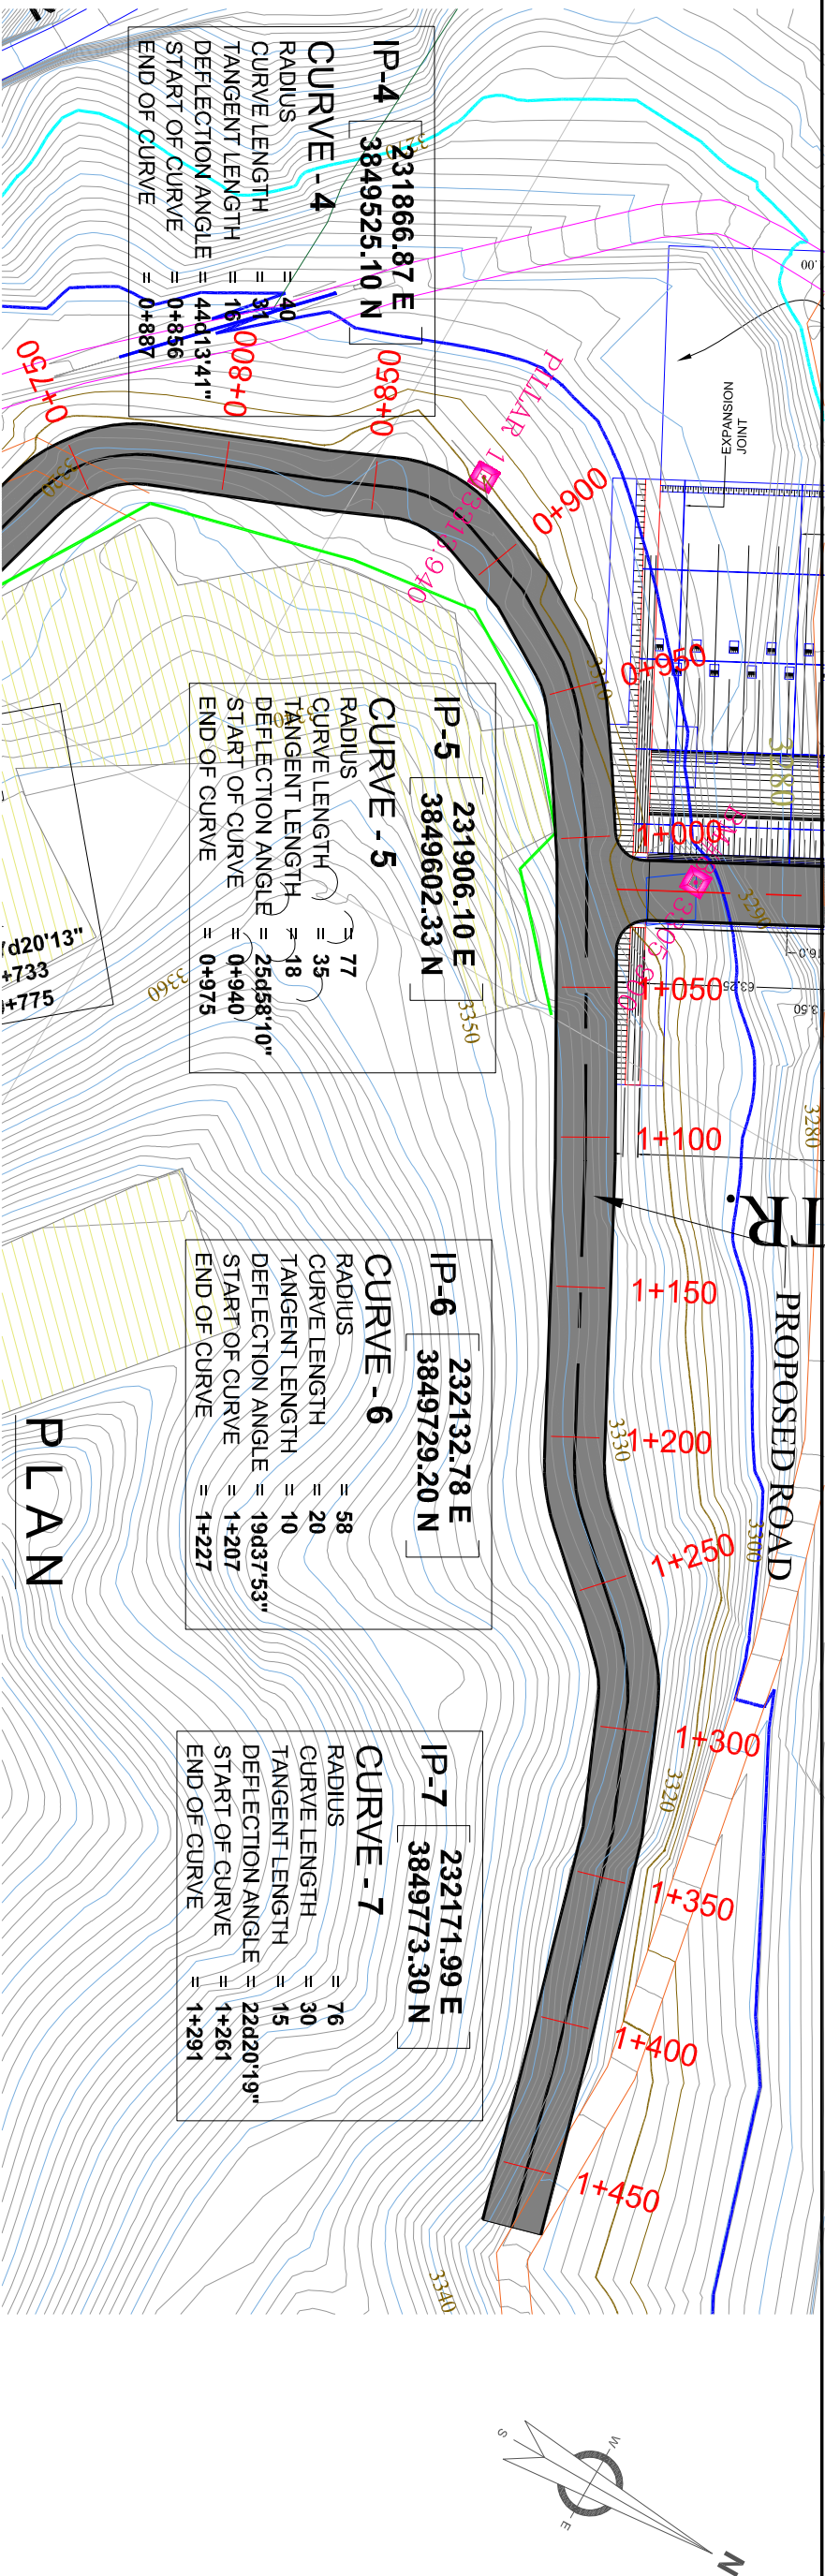


PROFILE

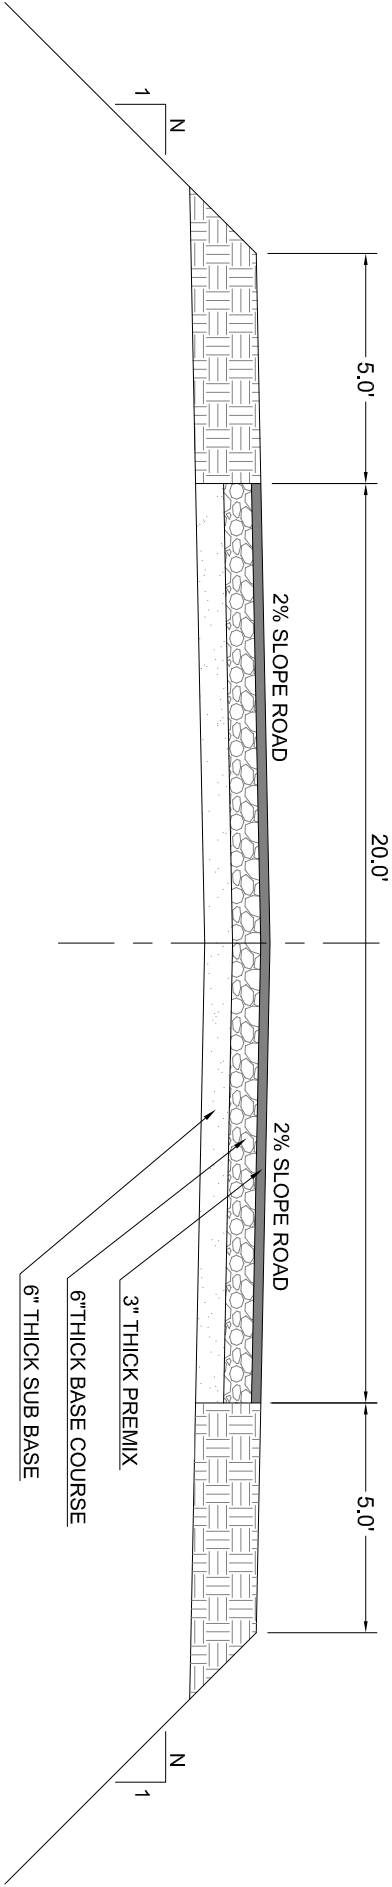

FILL SLOPE RATIO (TABLE)


HIGHT (H.F)	FILL SLOPE
0 TO 5.0'	1 : 5 : 1
More Then 5.0'	1 : 1

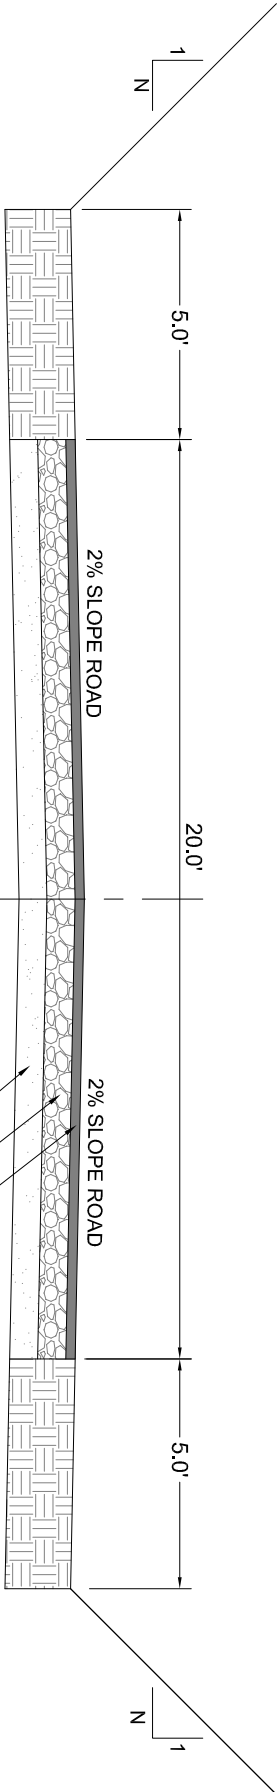

CUT SLOPE RATIO (TABLE)

DEPTH	CUT SLOPE (H.V.)
0 ~ 5.0'	1 : 1
More Then 5.0'	1 : 25 : 1
More Then 10.0'	1 : 125 : 1


TYPICAL CROSS SECTION OF ROAD (CUT)

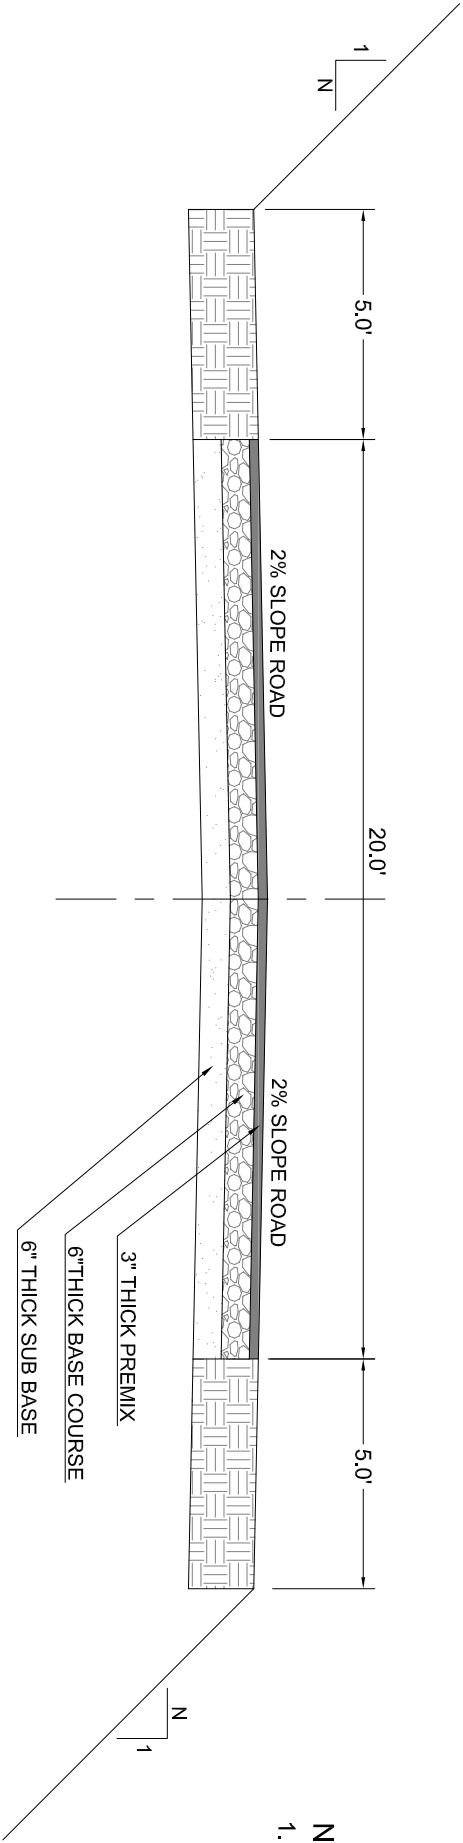

NOTES:
1. ALL DIMENSIONS ARE IN FEET


TYPICAL CROSS SECTION OF ROAD (CUT & FILL)

FILL SLOPE RATIO (TABLE)	
HIGHT (H.F)	FILL SLOPE
0 TO 5.0'	1 : 5 : 1
More Then 5.0'	1 : 1

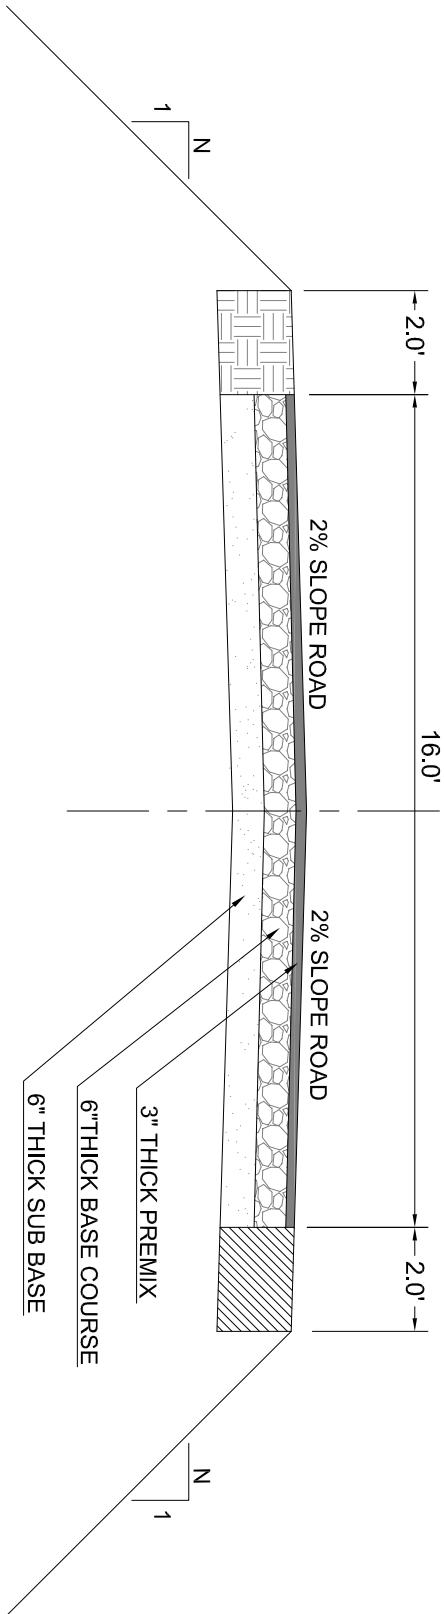

TYPICAL CROSS SECTION OF ROAD (FILL)


CUT SLOPE RATIO (TABLE)	
DEPTH	CUT SLOPE (H.V.)
0 ~ 5.0'	1 : 1
More Then 5.0'	1 : 25 : 1
More Then 10.0'	1 : 125 : 1

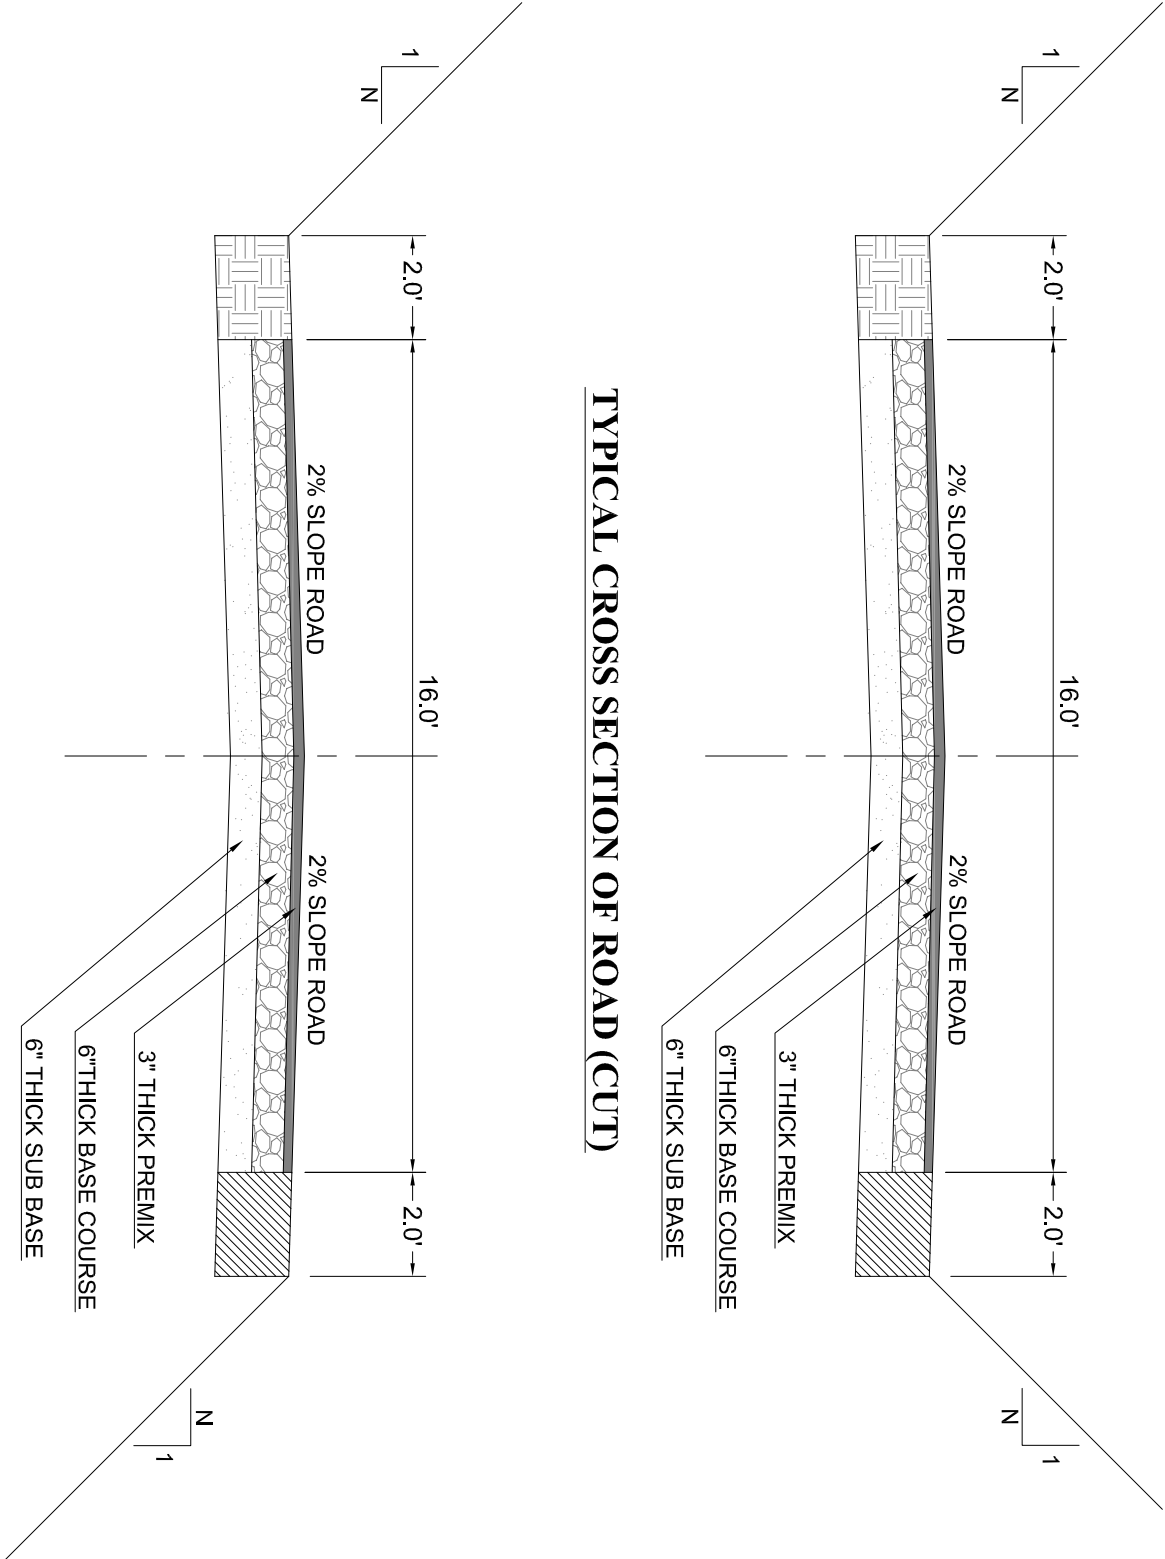

CUT SLOPE RATIO (TABLE)	
DEPTH	CUT SLOPE (H.V.)
0 ~ 5.0'	Vertical
More Then 5.0'	Vertical

NOTES:
1. ALL DIMENSIONS ARE IN FEET

TYPICAL CROSS SECTION OF ROAD (CUT & FILL)

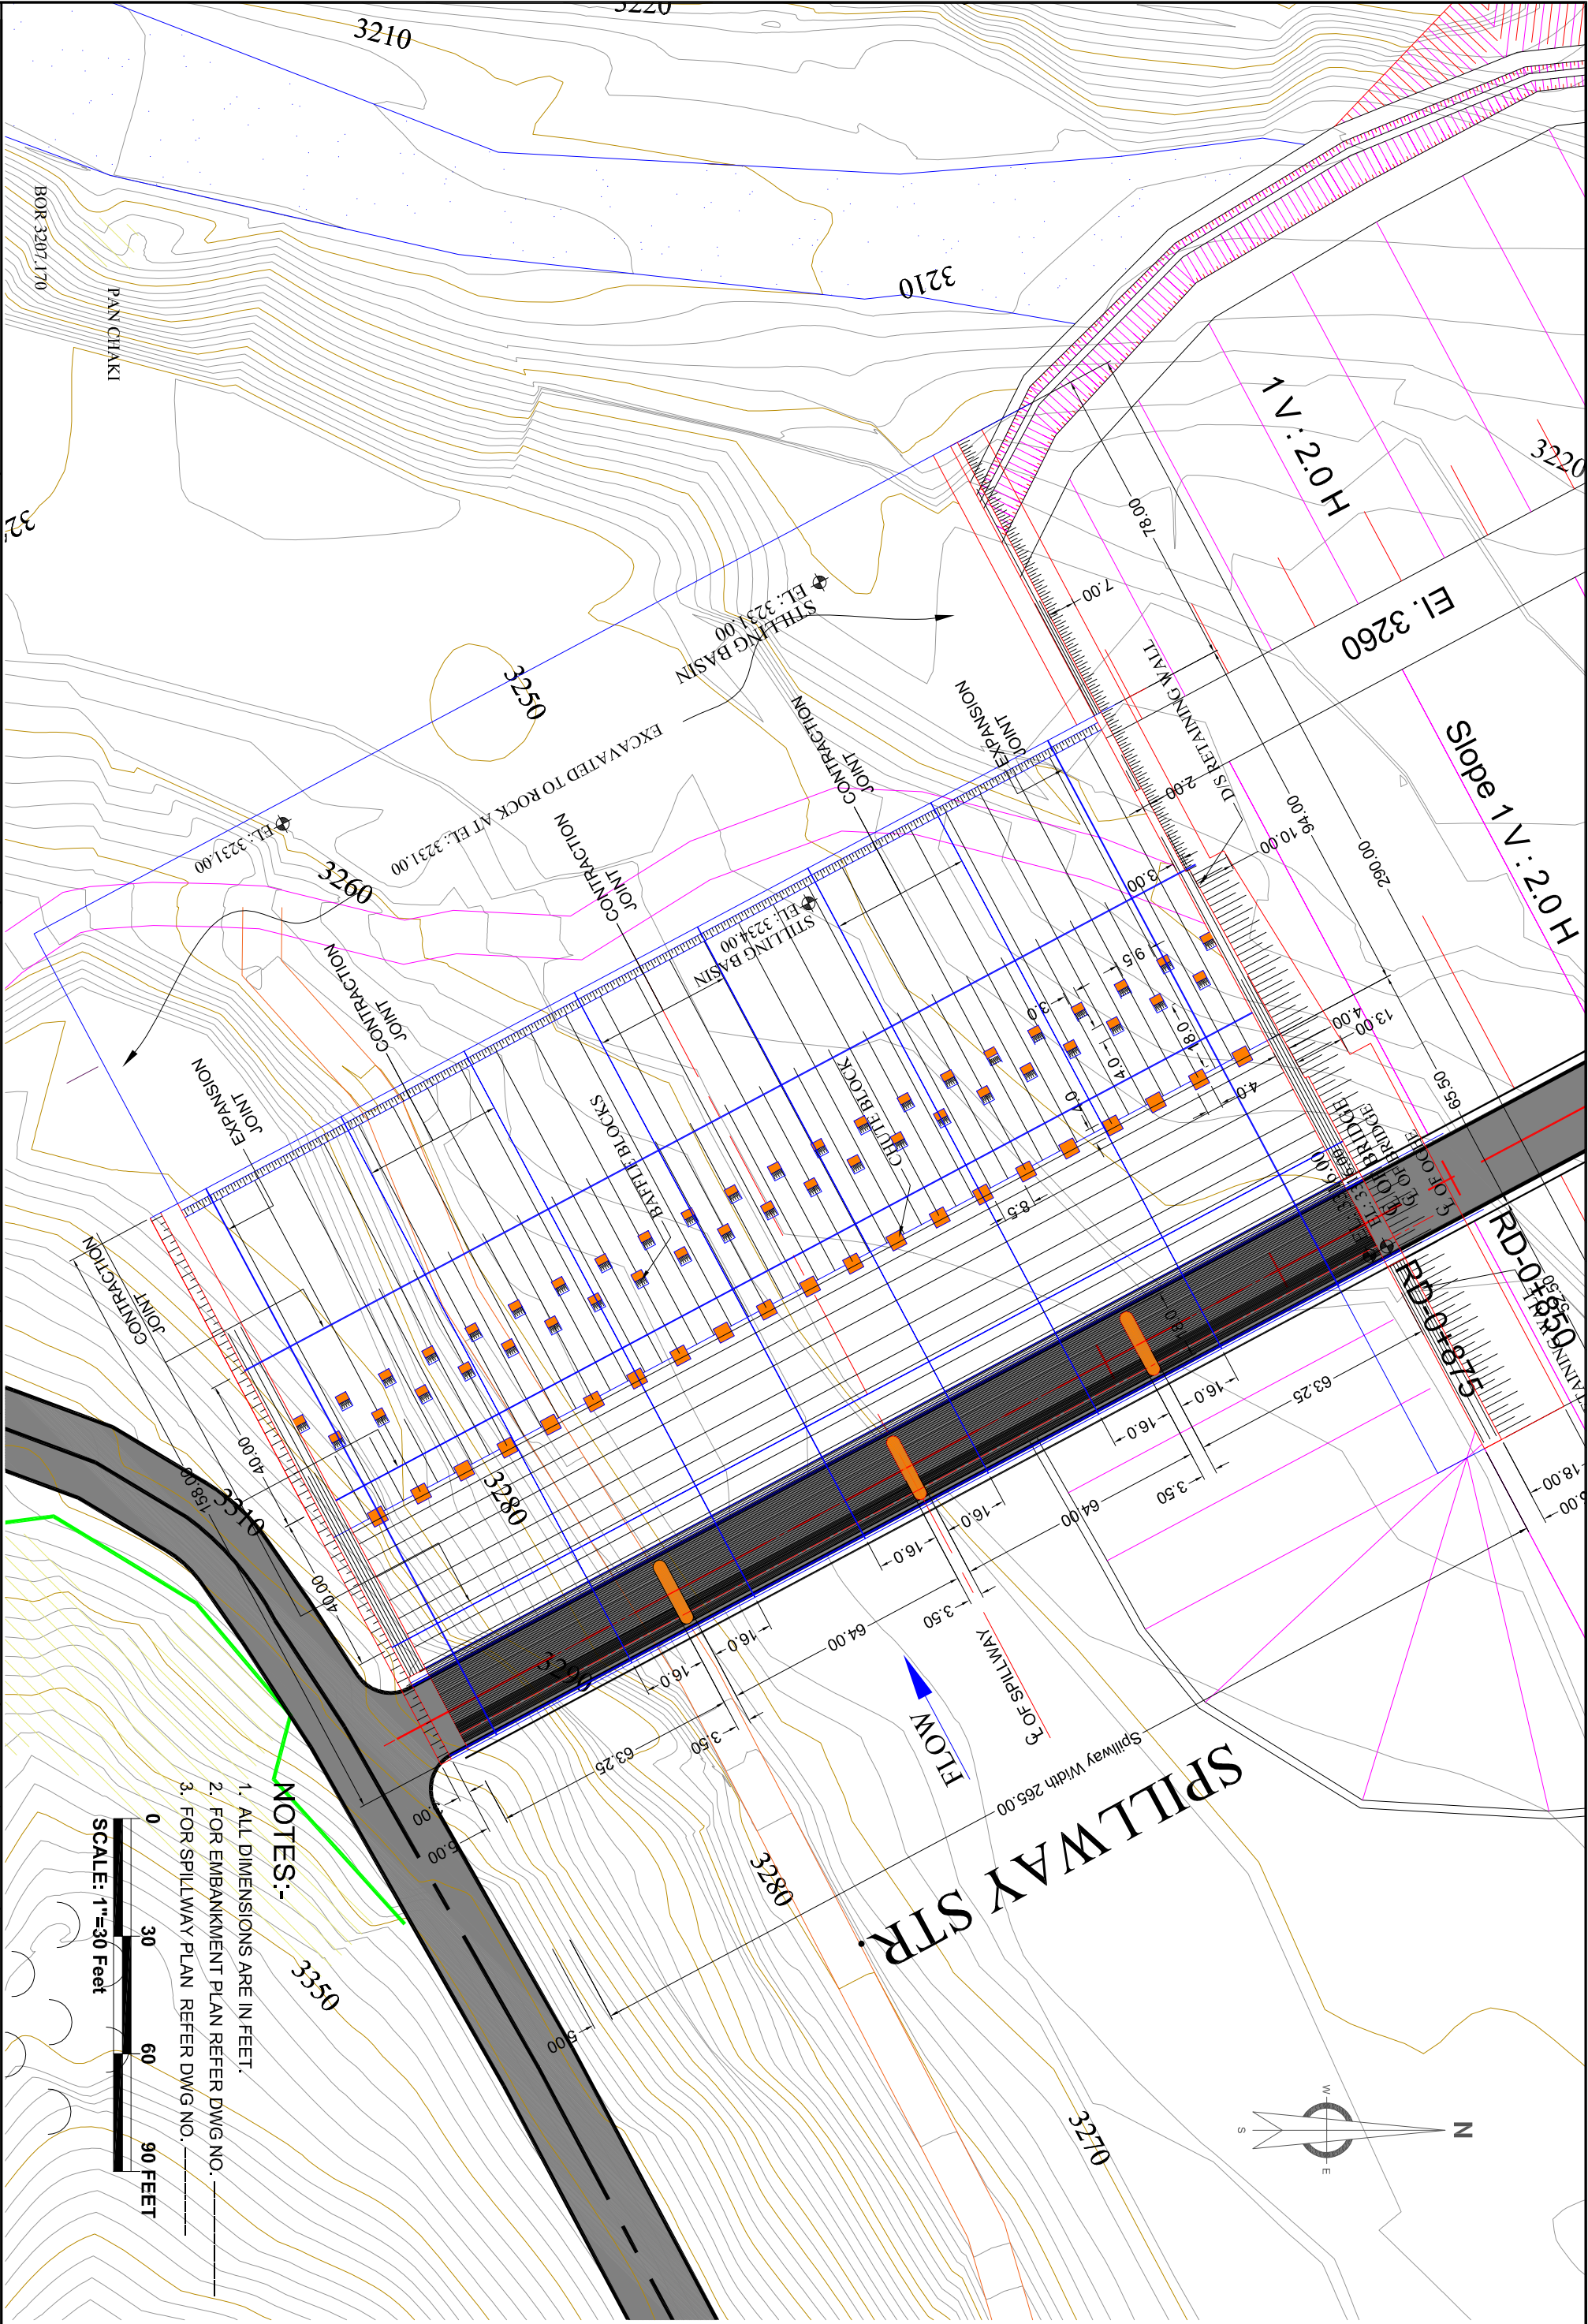

NOTES:-

1. ALL DIMENSIONS ARE IN FEET.
2. FOR EMBANKMENT PLAN REFER DWG NO. _____
3. FOR SPILLWAY PLAN REFER DWG NO. _____

SCALE: 1"=30 Feet



SMALL DAMS ORGANIZATION
GOVERNMENT OF KHYBER PAKHTUNKHWA



BARQAAAB CONSULTING SERVICES
(PVT)LIMITED LAHORE

SANAM DAM PROJECT
LOWER DIR


REV.	DATE	DESCRIPTION

DRAWN	IMTIYAZ AHMED
CHECKED	MANZAR MUHAMMAD
SUBMITTED	MANZAR MUHAMMAD
APPROVED	M.T.A


DATE: April, 2018


DRAWING NO. **BQB-SDP-SP-01**


**SPILLWAY GENERAL
LAYOUT PLAN**

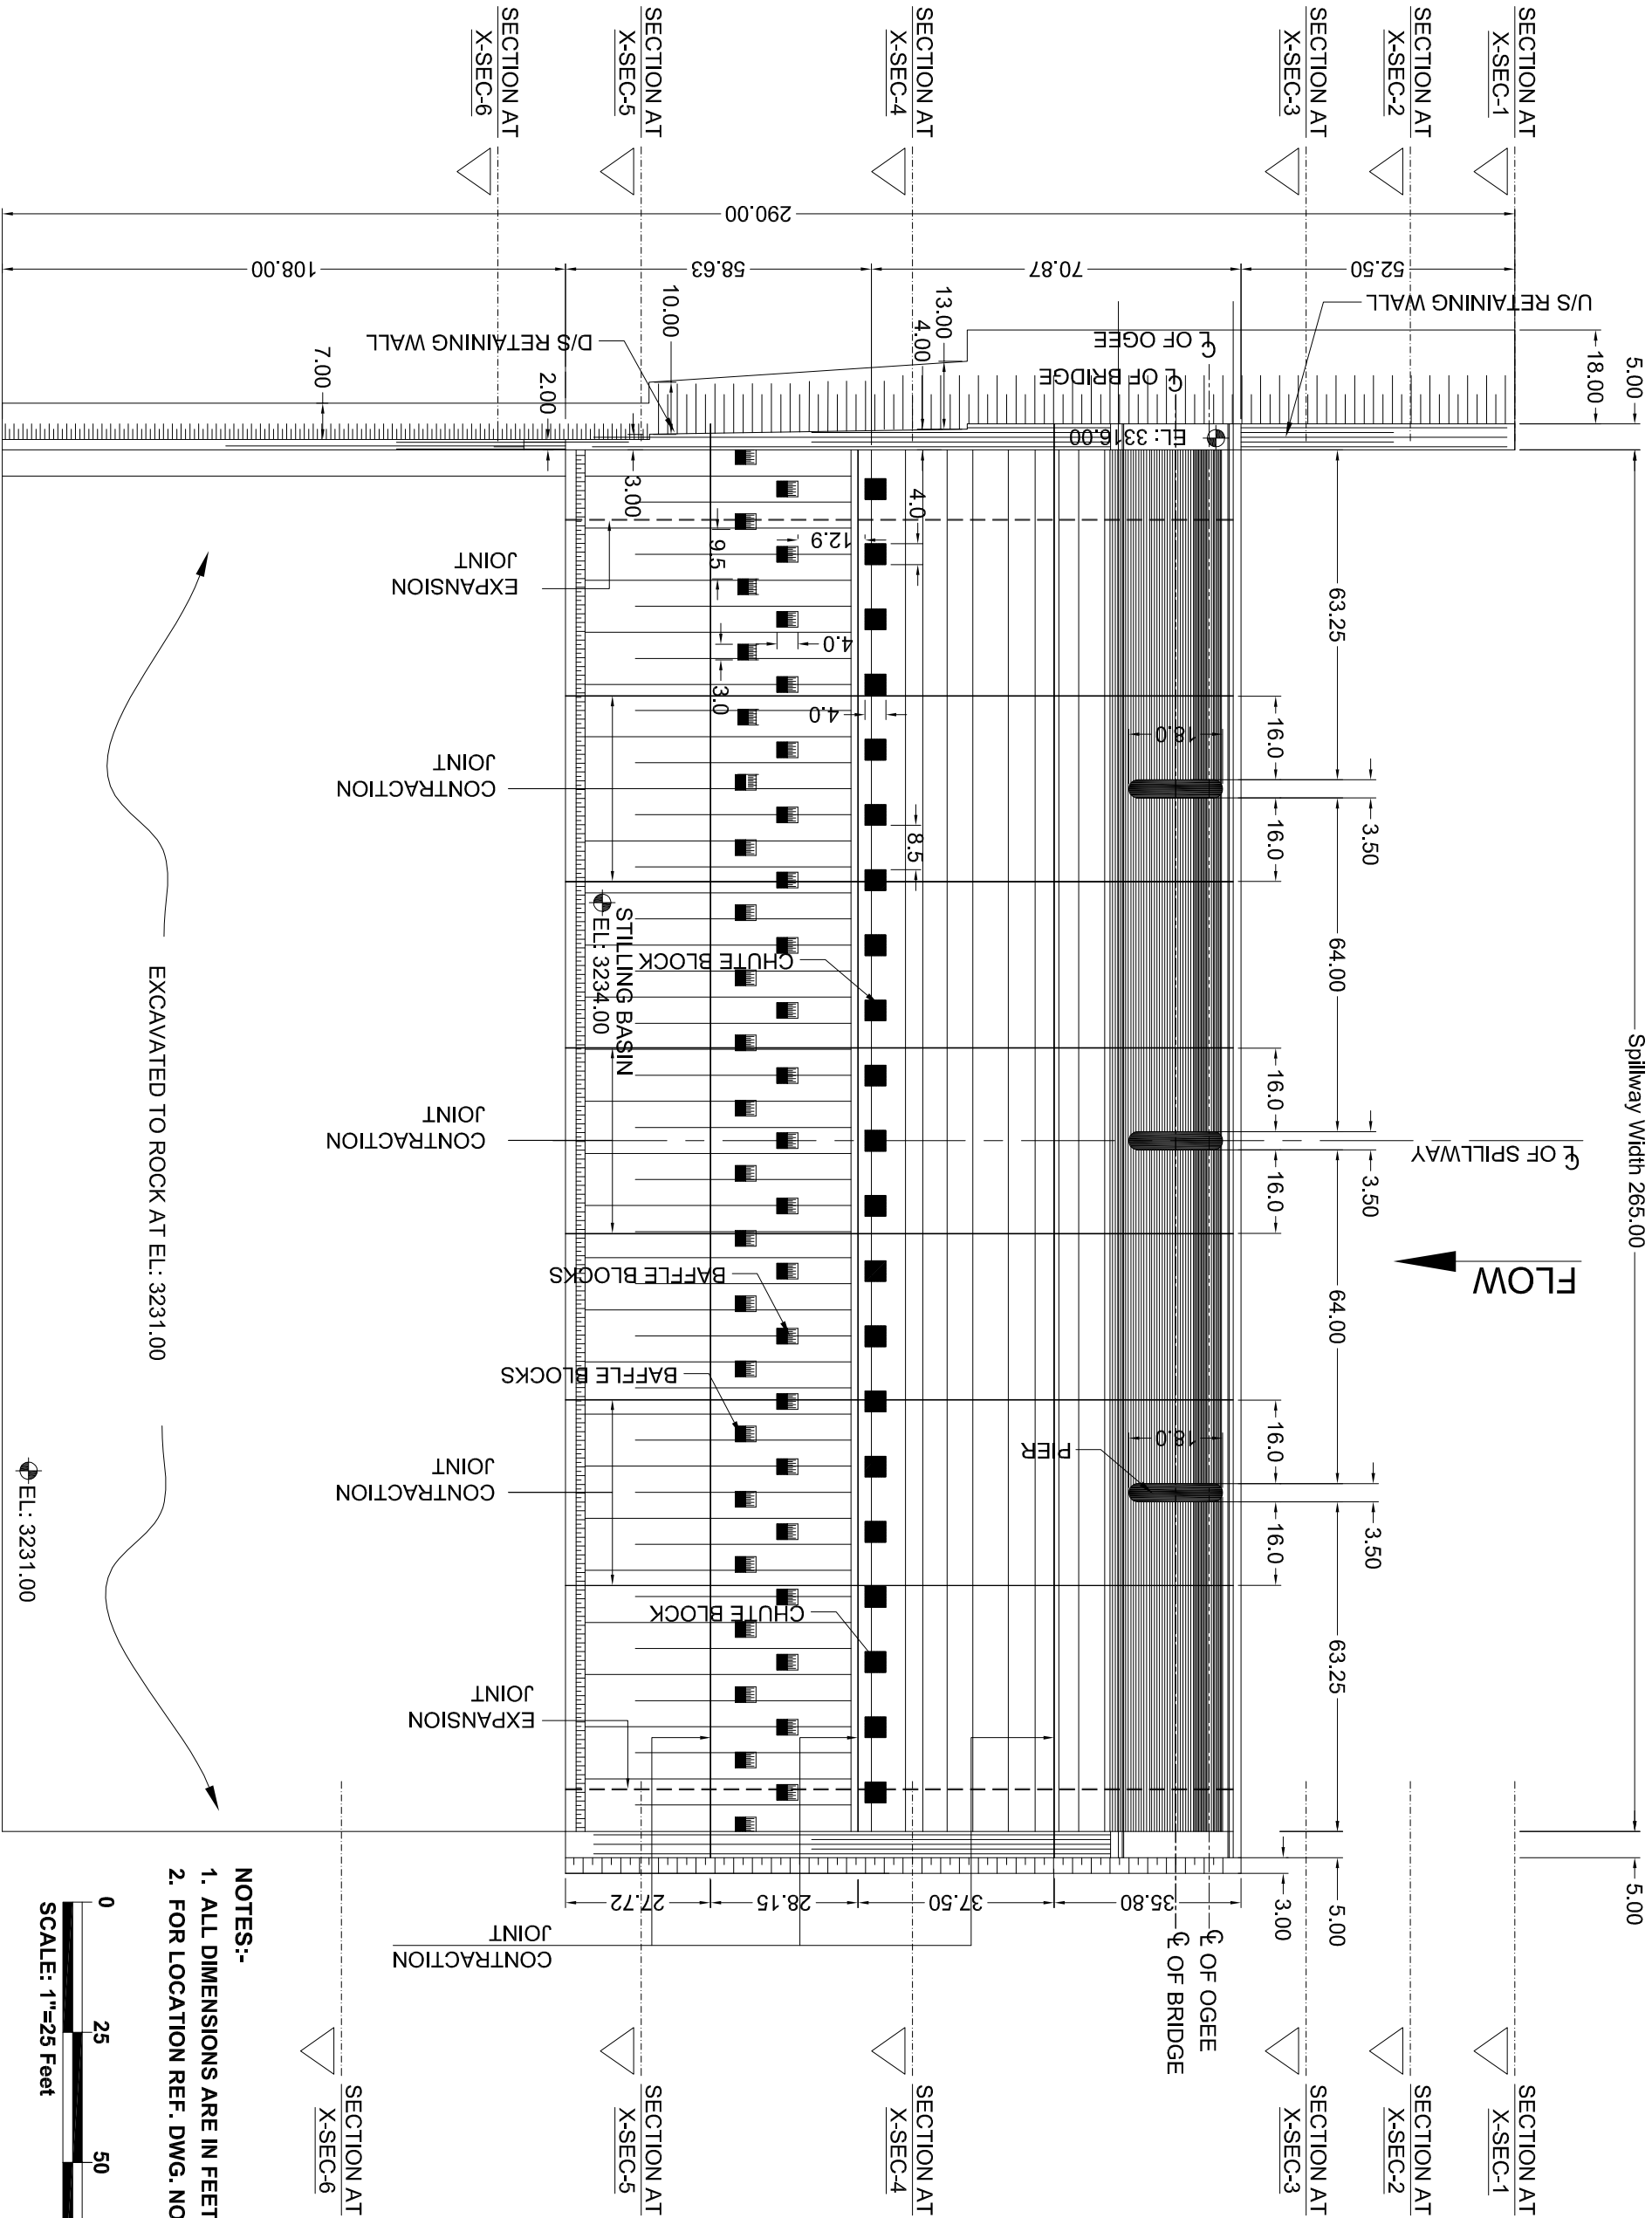

NOTES:-
1. ALL DIMENSIONS ARE IN FEET
2. FOR LOCATION REF. DWG. NO. BQB-SDP-SP-01

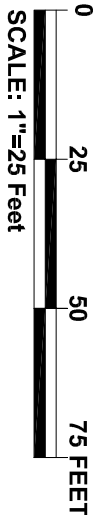

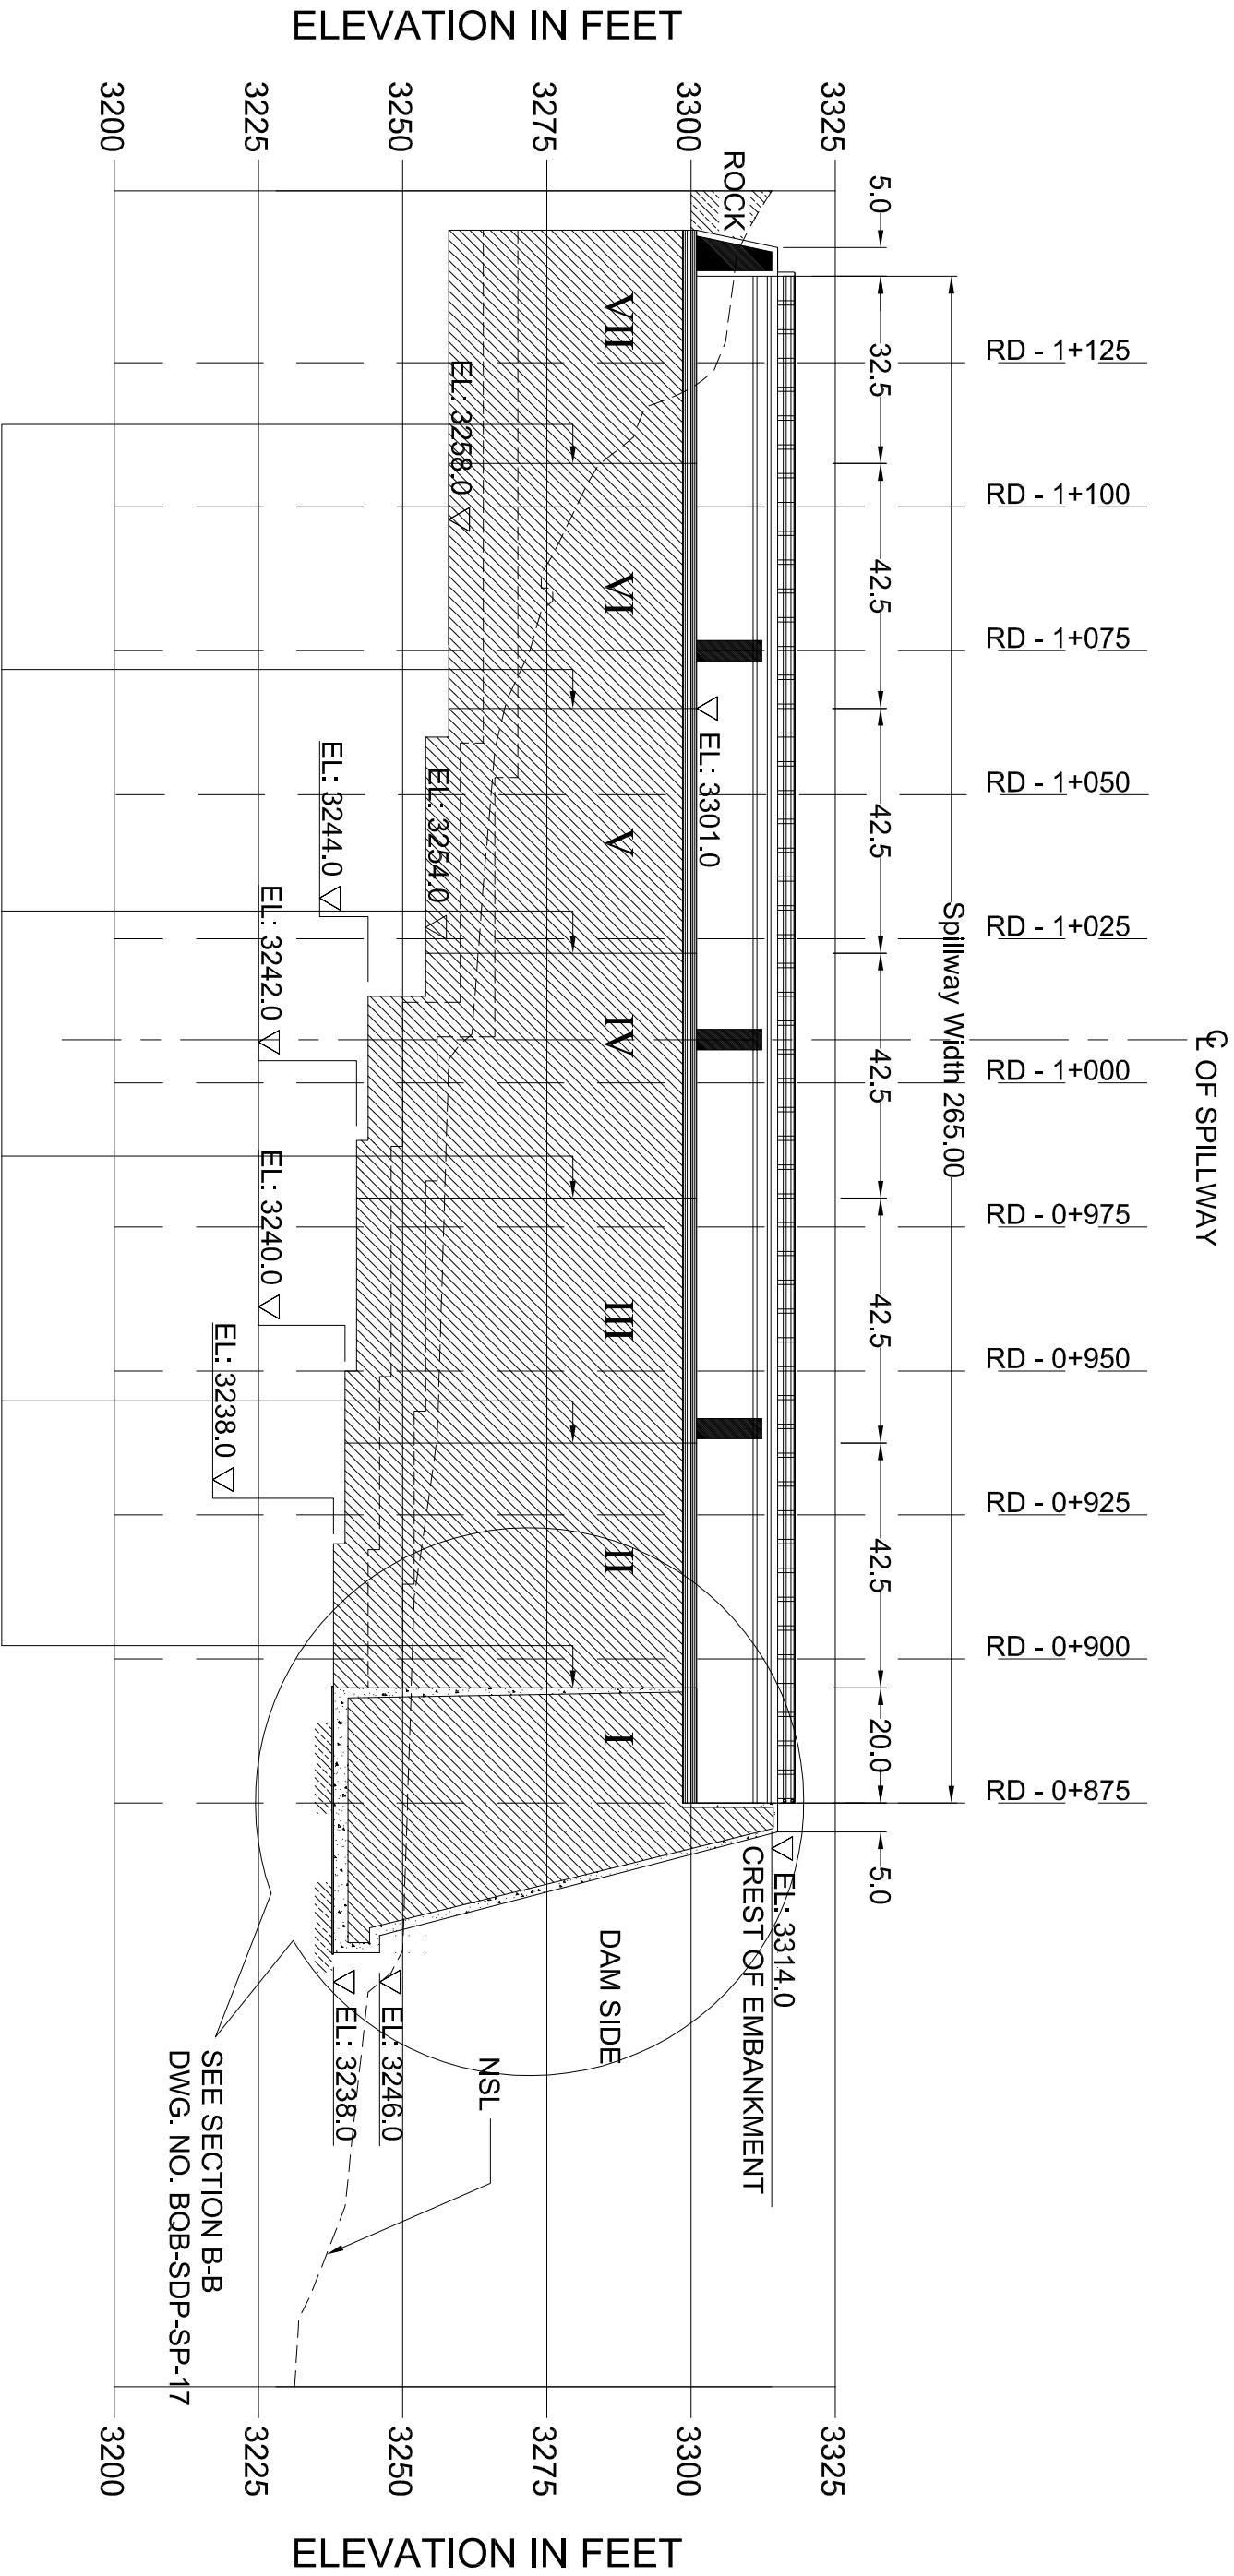

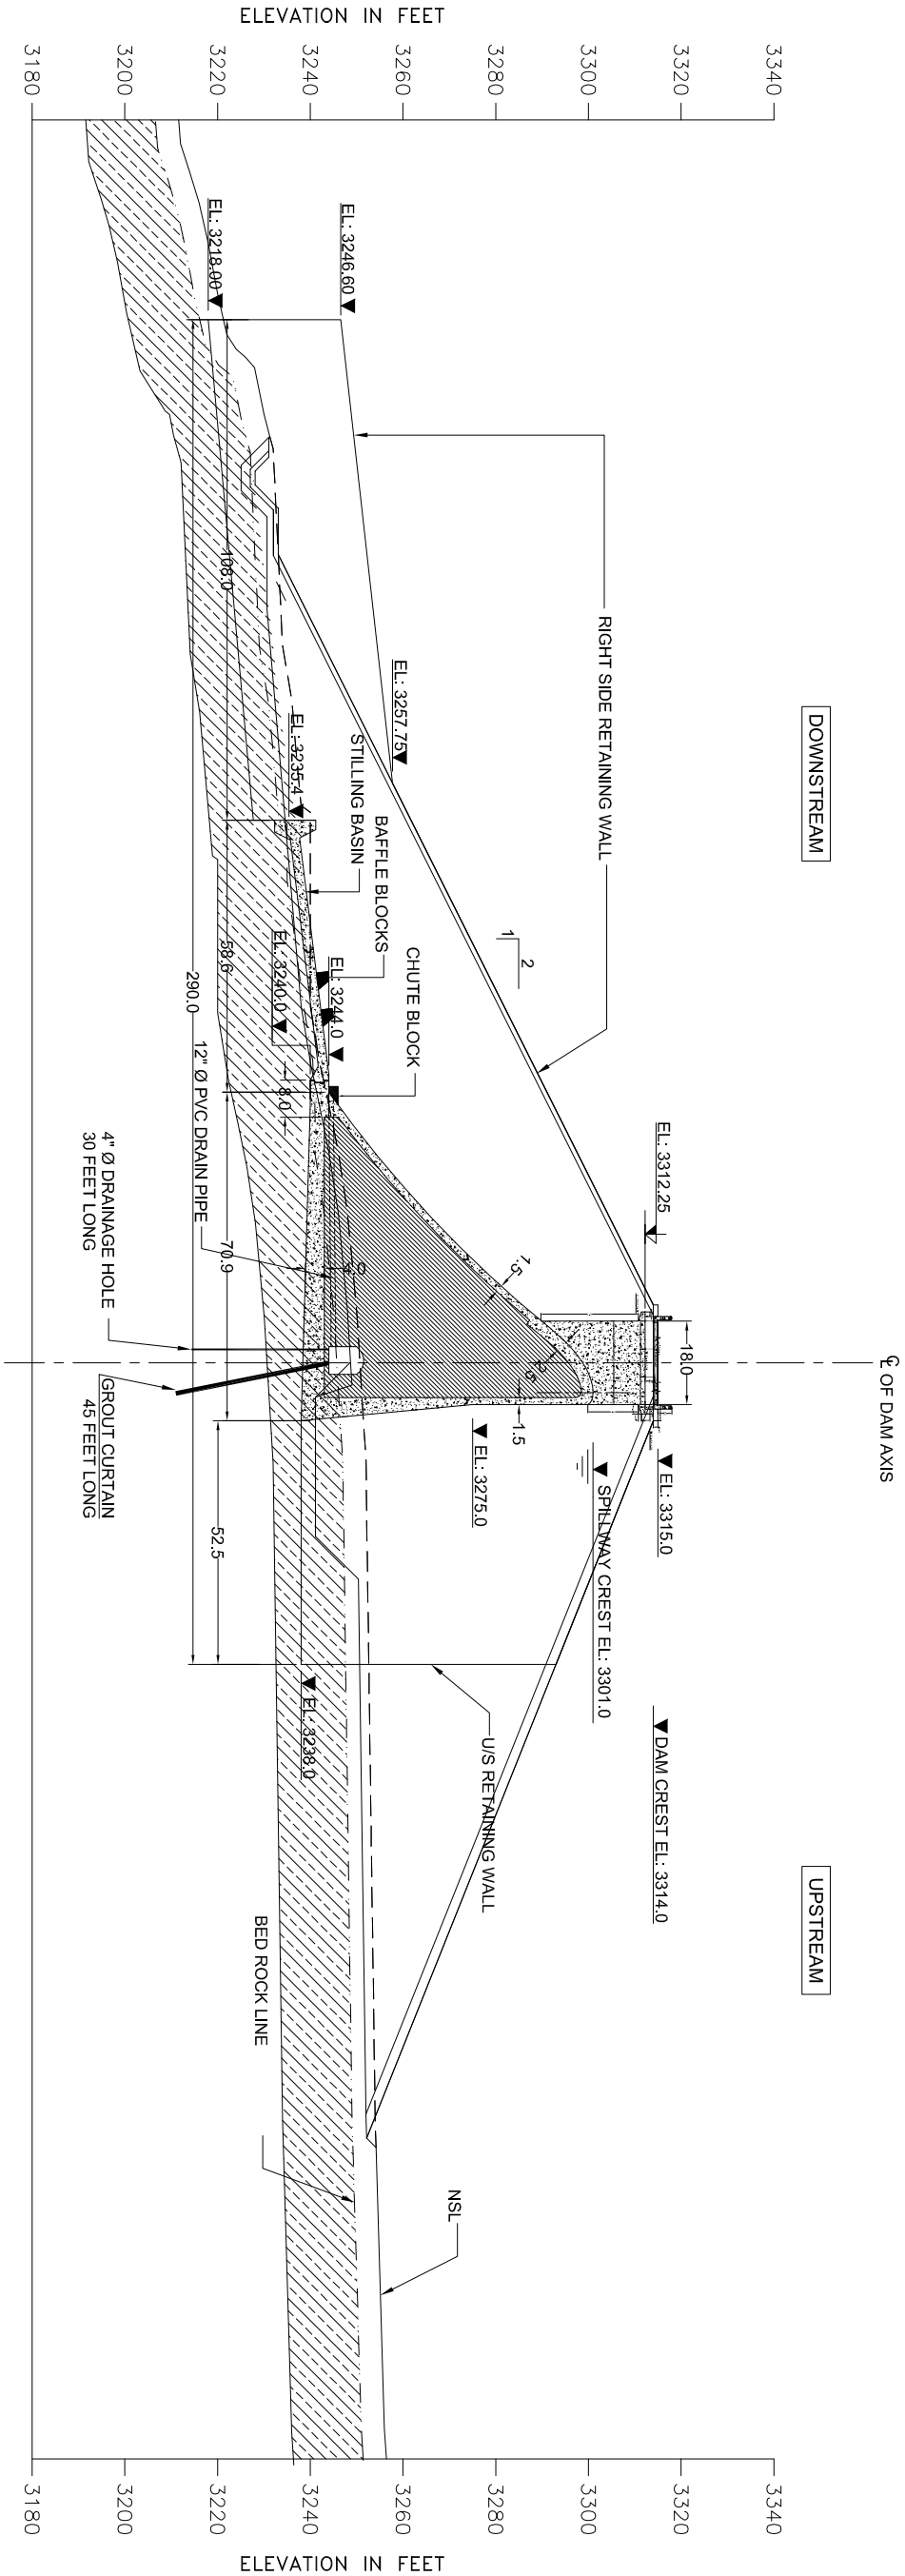


SPECIAL NOTE:
THE SPILLWAY BASE MUST BE PLACED A
MINIMUM OF 6 FEET INTO SOUND ROCK ON
ROUGHENED SURFACE.

LEGEND

- Concrete (3000 Psi at 90 days)
- Concrete (3000 Psi at 28 days)
- Bed Rock

NOTE:
1. ALL DIMENSIONS ARE IN FEET.

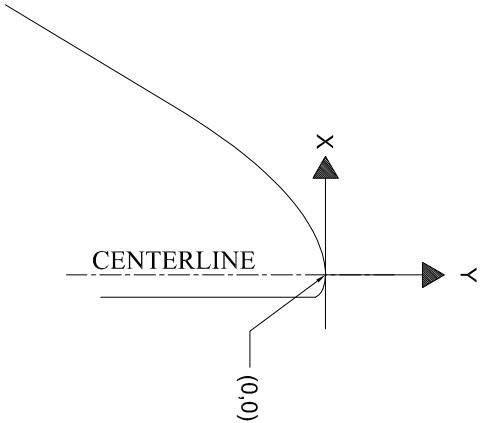




**BARQAAB CONSULTING SERVICES
(PVT) LIMITED LAHORE**

**SANAM DAM PROJECT
LOWER DIR**


REV.	DATE	DESCRIPTION	APPROVED	M.T.A
		DRAWN		IMTIAZ AHMED
		CHECKED		MANZAR MUMTAZ
		SUBMITTED		MANZAR MUMTAZ

SPILLWAY CROSS SECTIONS
RD 0+900 & 0+925


DATE: April, 2018	DRAWING NO. BQB-SDP-SP-05
----------------------	-------------------------------------

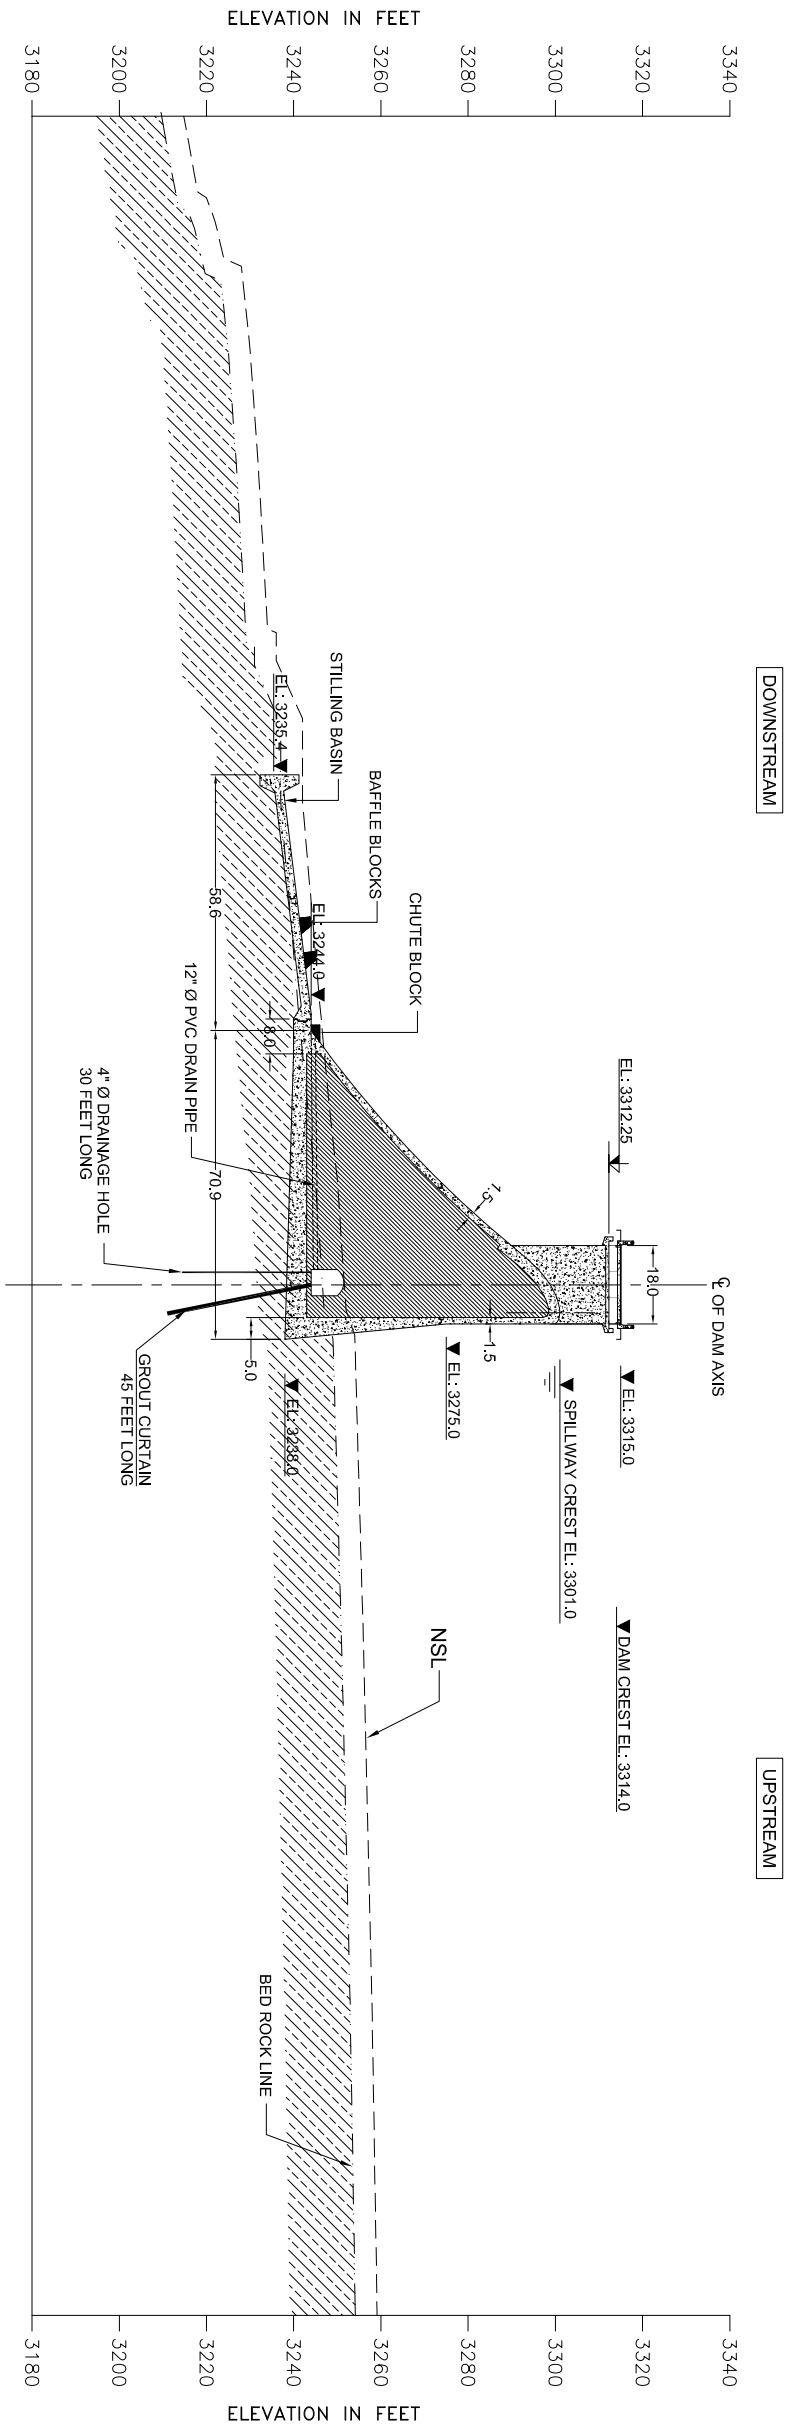


SPECIAL NOTE:
THE SPILLWAY BASE MUST BE PLACED
A MINIMUM OF 6 FEET INTO SOUND
ROCK ON ROUGHENED SURFACE.

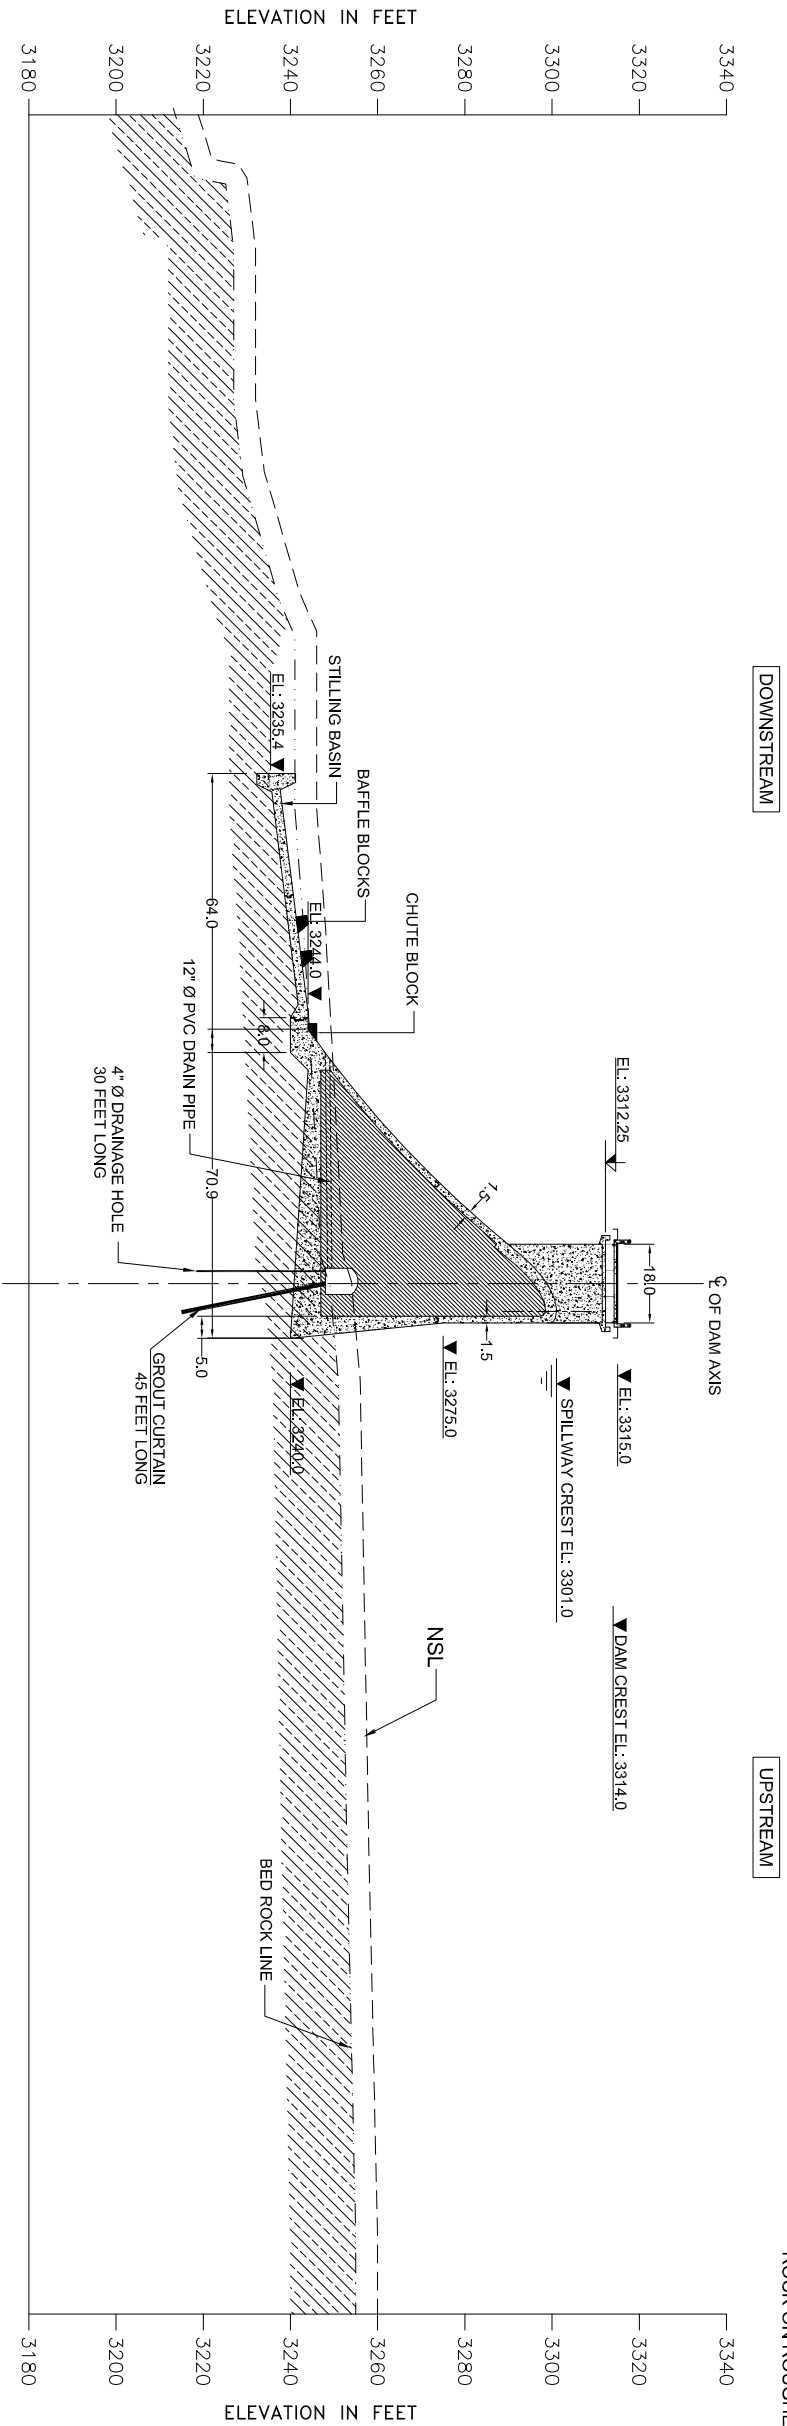


NOTE:
1. ALL DIMENSIONS ARE IN FEET.

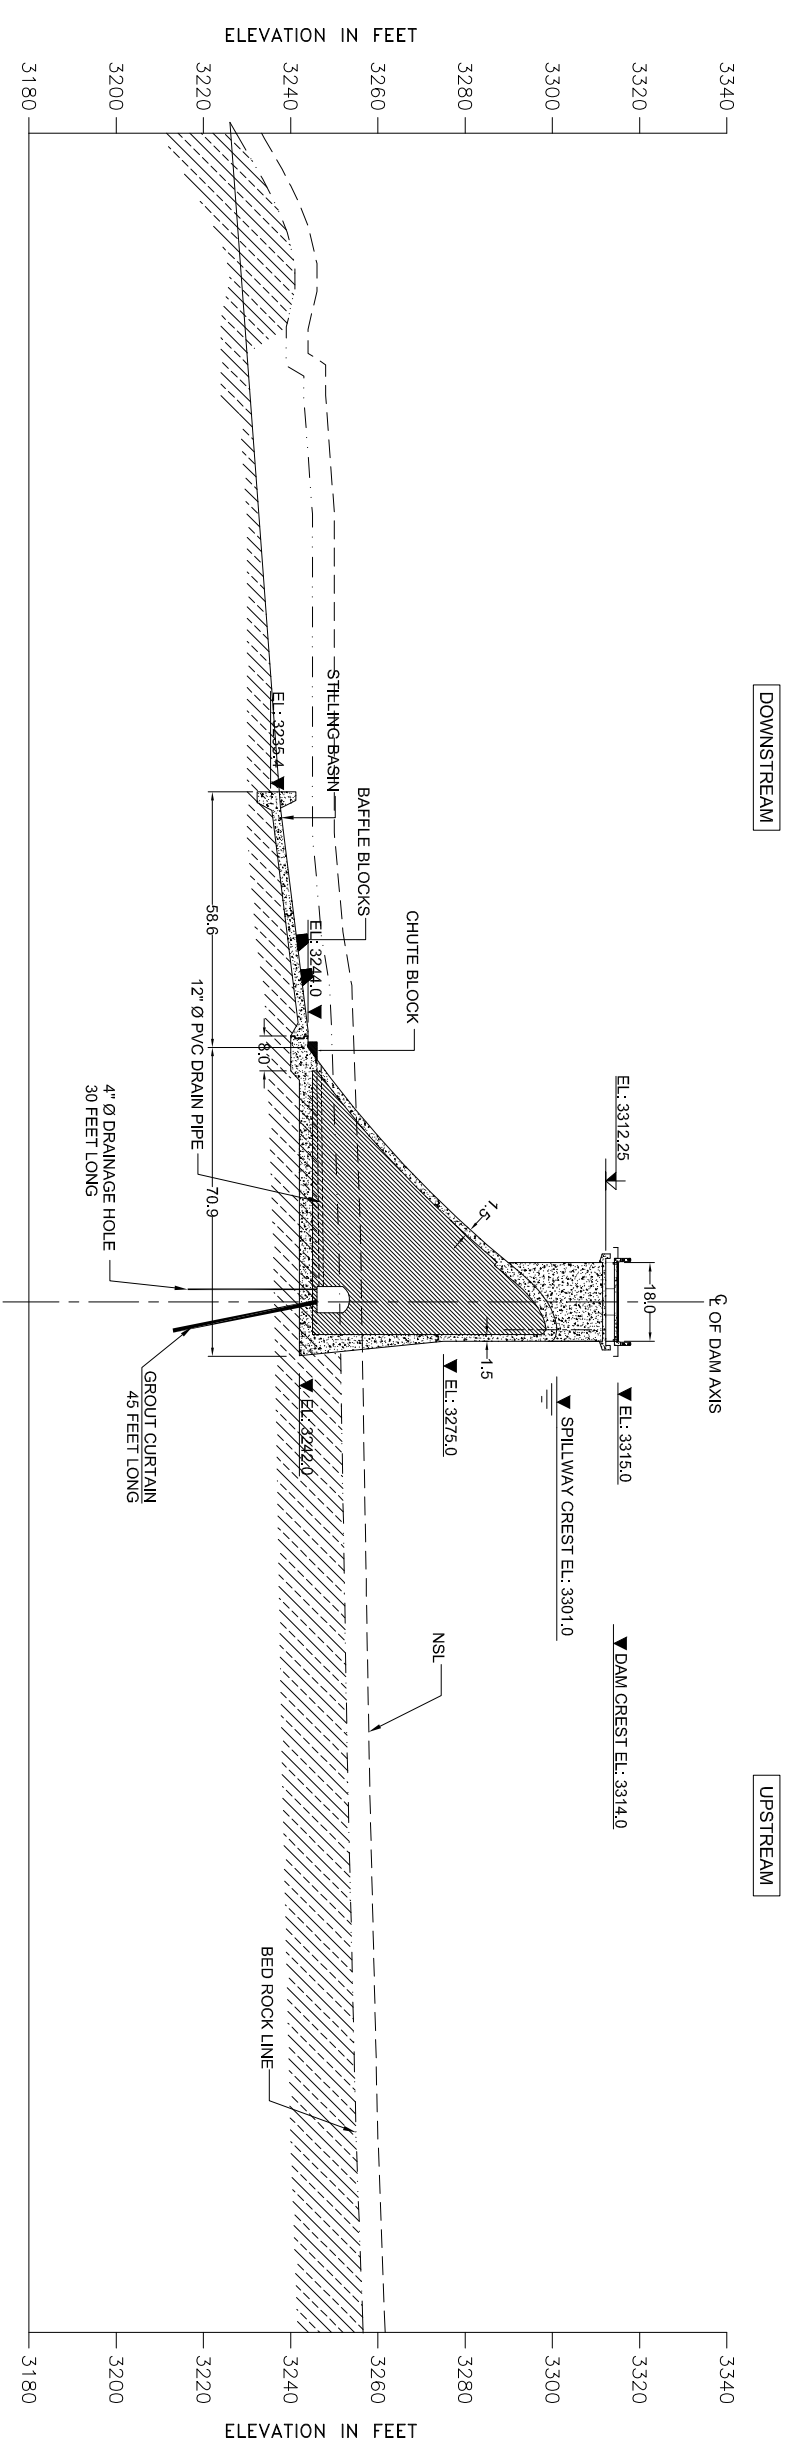


SPECIAL NOTE:
THE SPILLWAY BASE MUST BE PLACED A MINIMUM OF 6 FEET INTO SOUND ROCK ON ROUGHENED SURFACE.

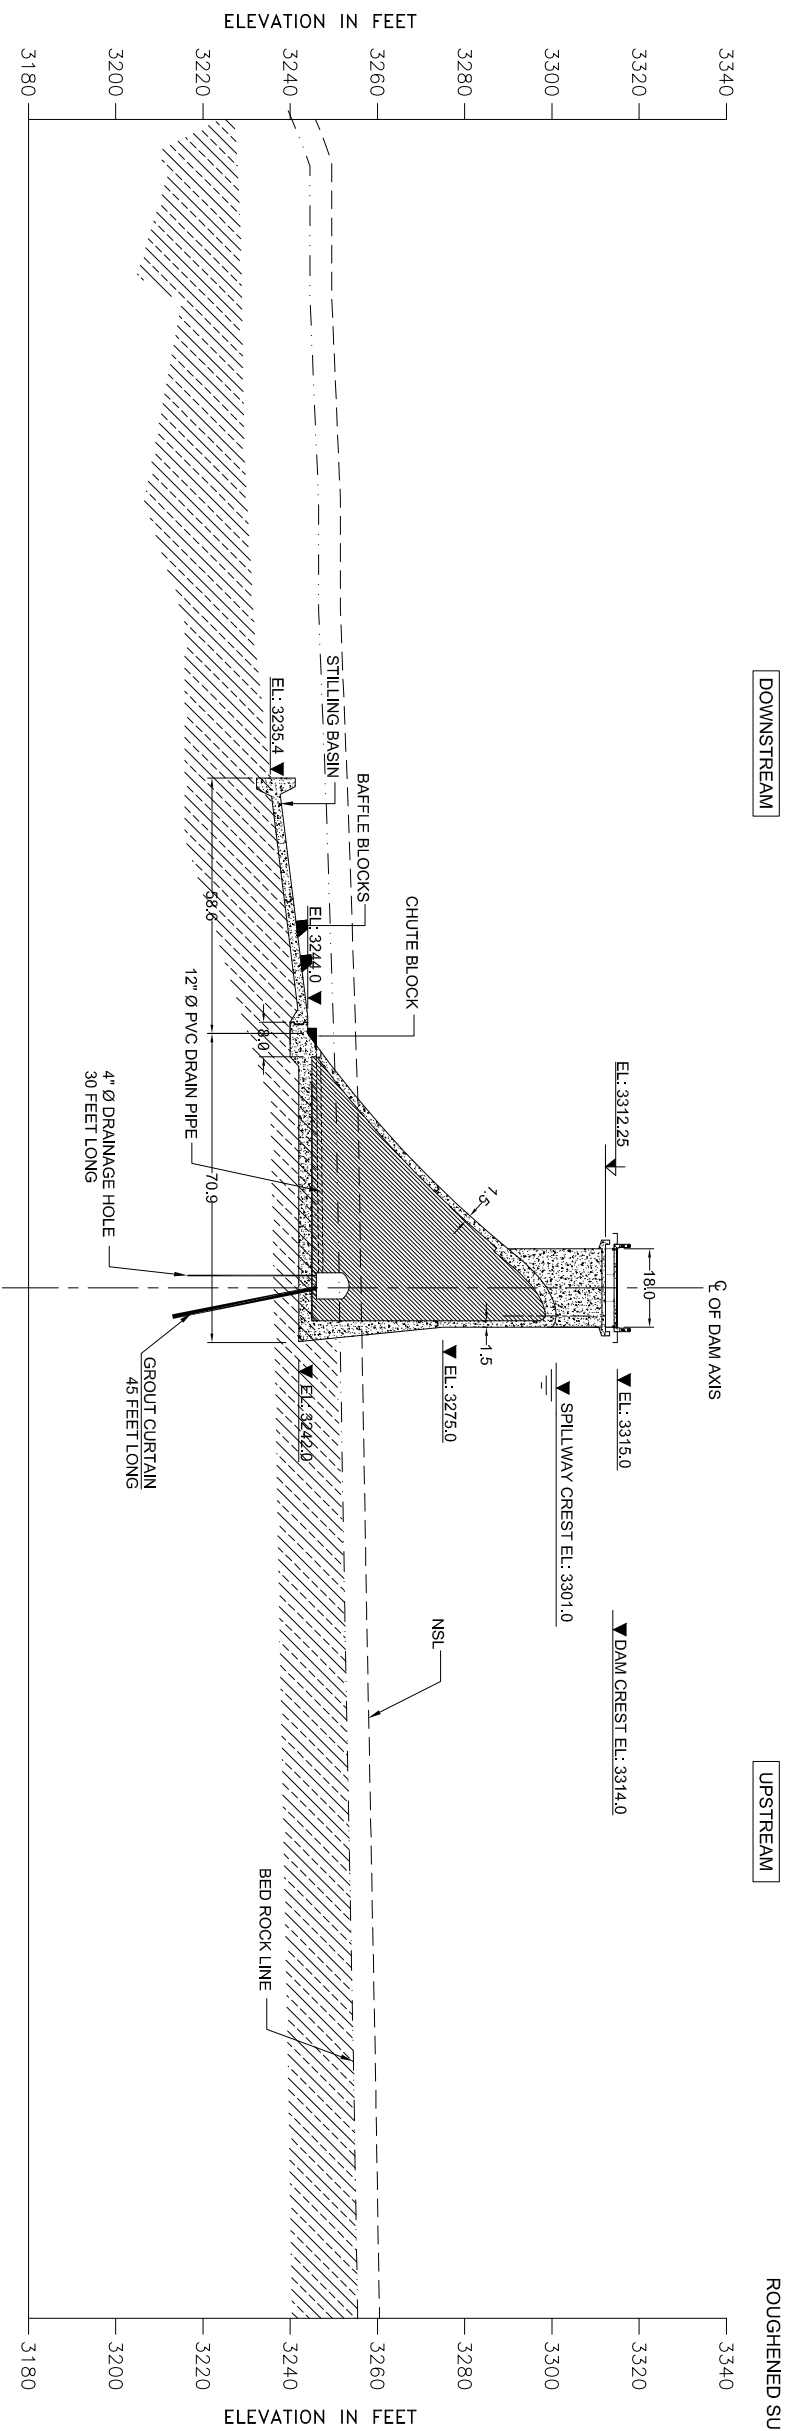

NOTE:
1. ALL DIMENSIONS ARE IN FEET.

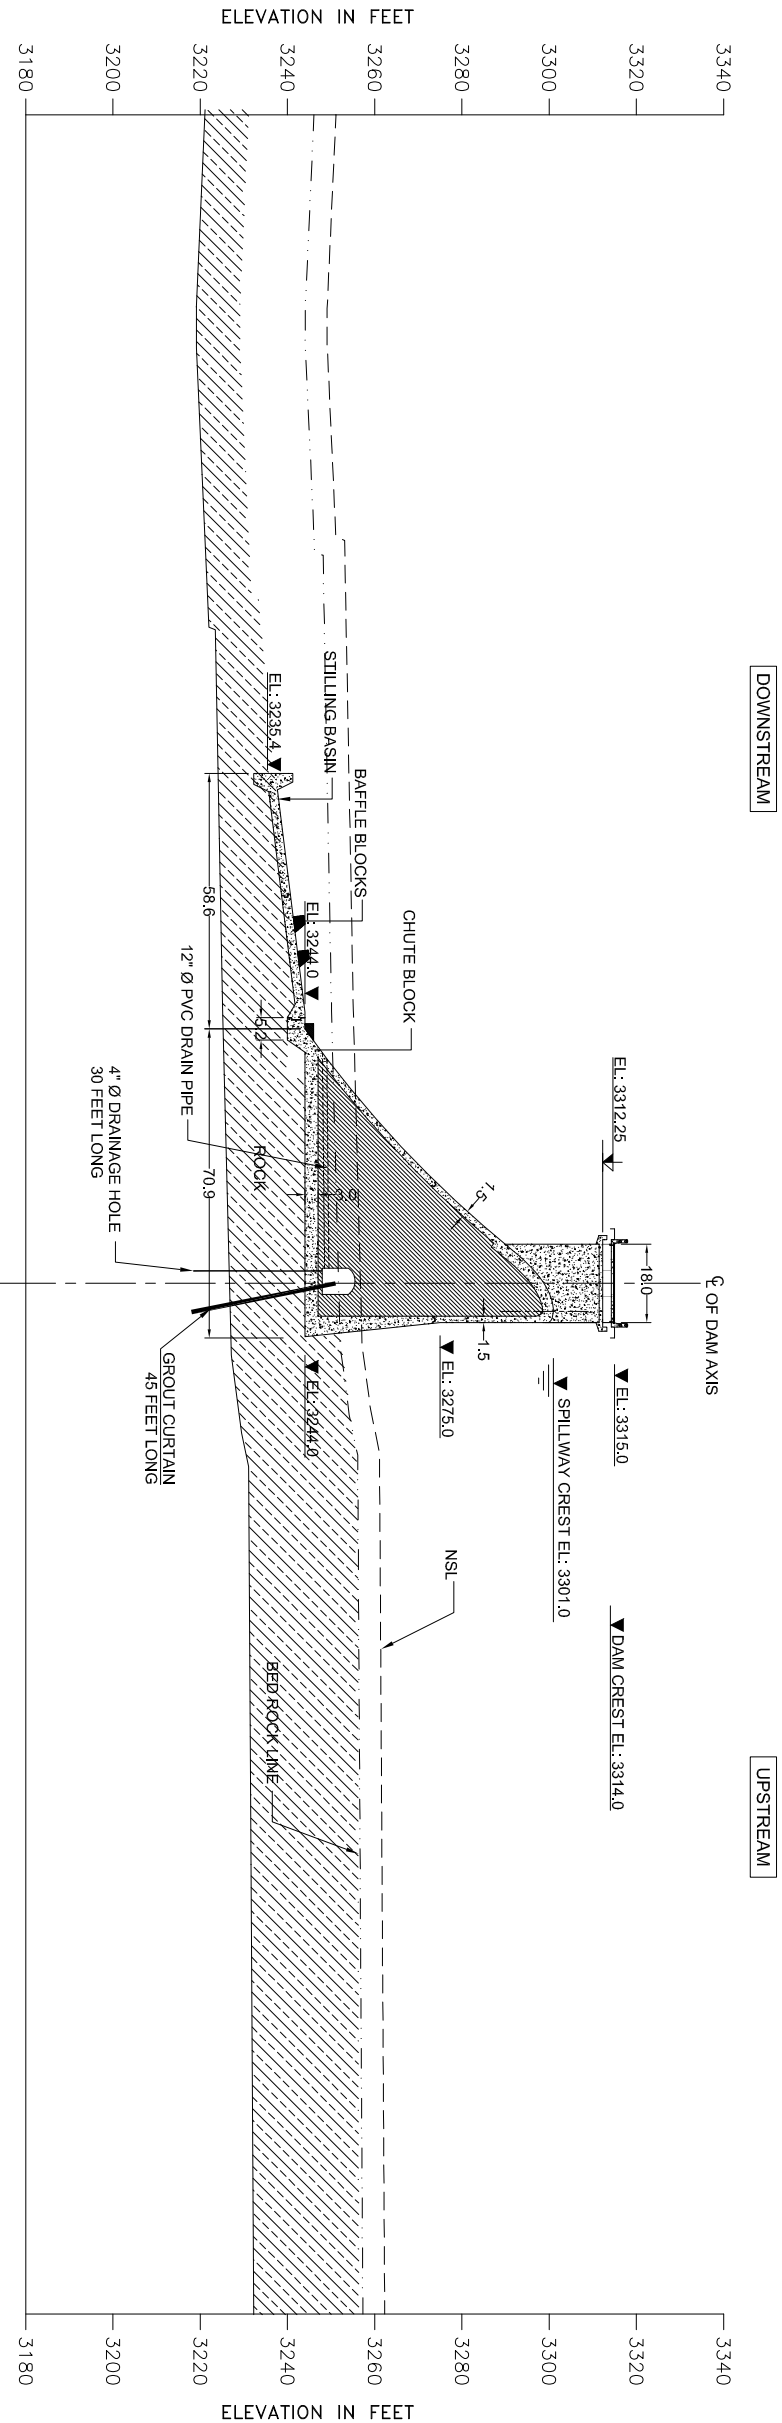

SPECIAL NOTE:
THE SPILLWAY BASE MUST BE PLACED A
MINIMUM OF 6 FEET INTO SOUND ROCK ON
ROUGHENED SURFACE.

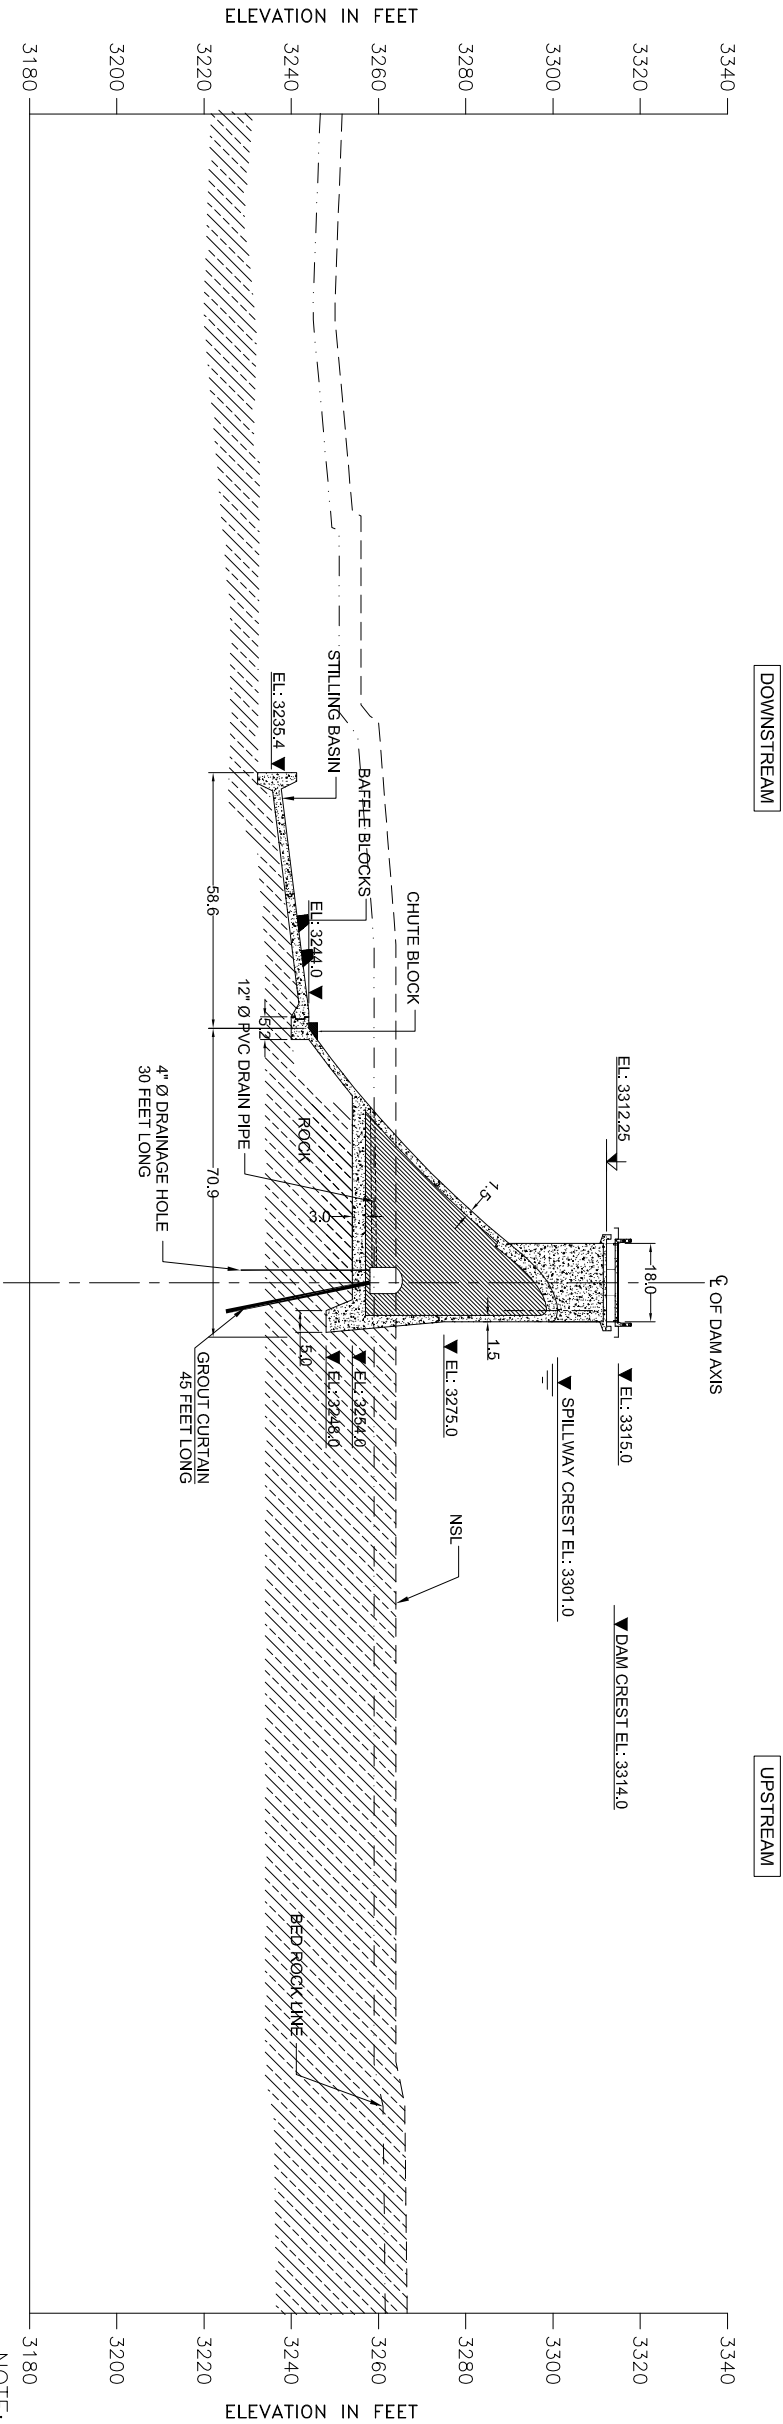

NOTE:
1. ALL DIMENSIONS ARE IN FEET.



SMALL DAMS ORGANIZATION
GOVERNMENT OF KHYBER PAKHTUNKHWA




BARQAAB CONSULTING SERVICES
(PVT) LIMITED LAHORE

SANAM DAM PROJECT
LOWER DIR


REV.	DATE	DESCRIPTION	DRAWN	CHECKED	SUBMITTED	APPROVED
			IMTIAZ AHMED	MANZAR MUMTAZ	MANZAR MUMTAZ	M.T.A

SPILLWAY CROSS SECTIONS
RD 1+000 & 1+025

DATE: April, 2018
DRAWING NO. BQB-SDP-SP-07

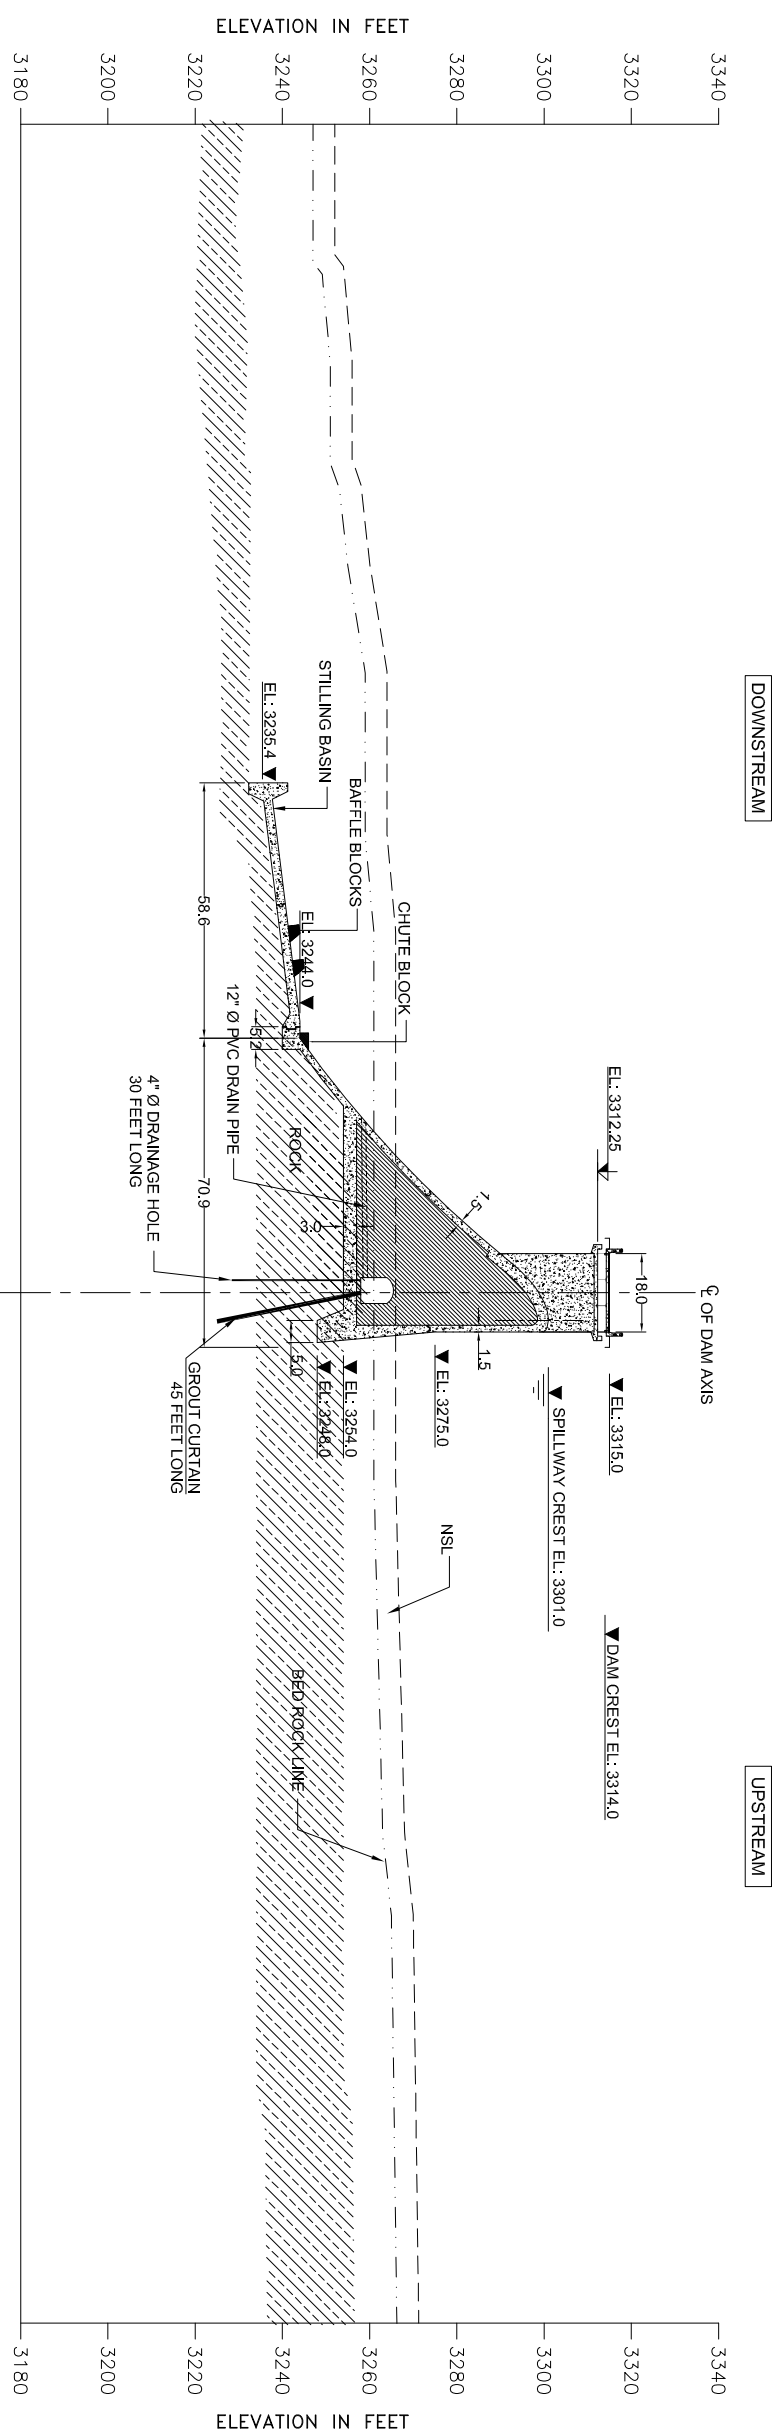

SPECIAL NOTE:
THE SPILLWAY BASE MUST BE PLACED A MINIMUM OF 6 FEET INTO SOUND ROCK ON ROUGHENED SURFACE.

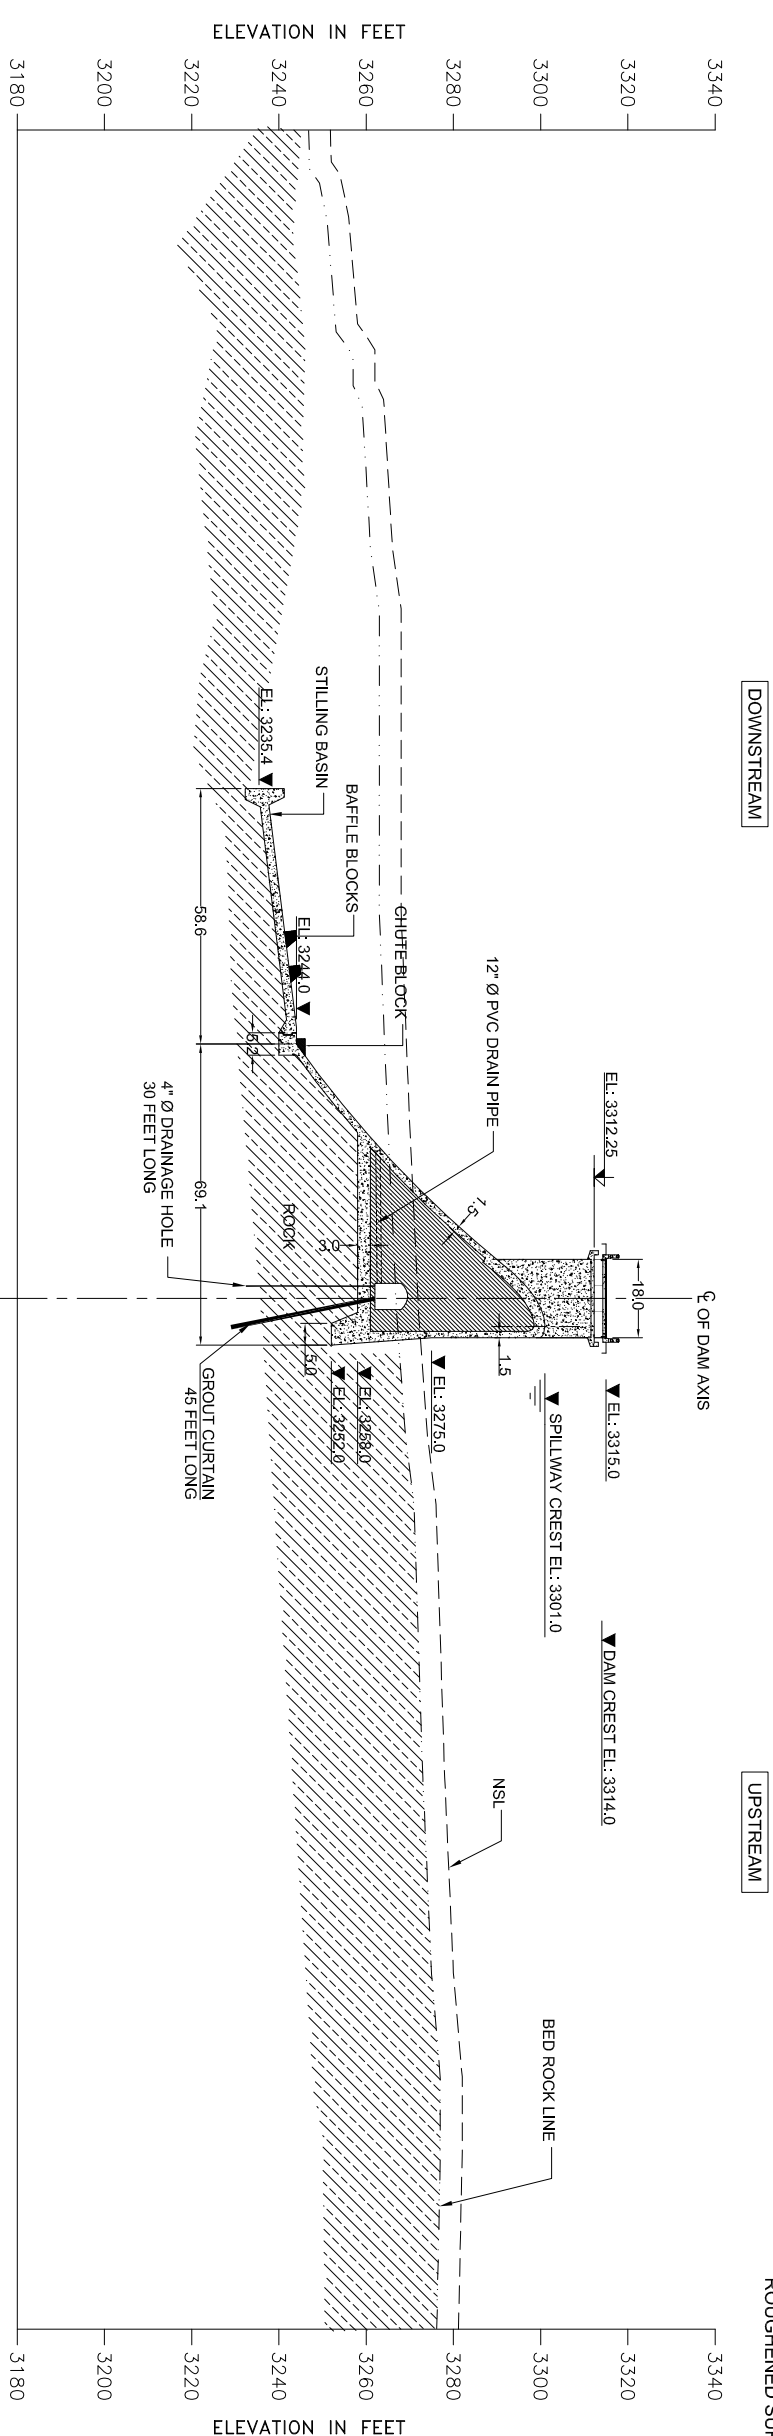

NOTE:
1. ALL DIMENSIONS ARE IN FEET.



SMALL DAMS ORGANIZATION
GOVERNMENT OF KHYBER PAKHTUNKHWA




**BARQAAB CONSULTING SERVICES
(PVT)LIMITED LAHORE**

SANAM DAM PROJECT
LOWER DIR


		DRAWN	IMTIAZ AHMED
		CHECKED	MANZAR MUHAMMAD
		SUBMITTED	MANZAR MUHAMMAD
REV.	DATE	DESCRIPTION	M.T.A.

SPILLWAY CROSS SECTIONS
RD 1+050 & 1+075

DATE: April, 2018	DRAWING NO. BQB-SDP-SP-08
----------------------	-------------------------------------

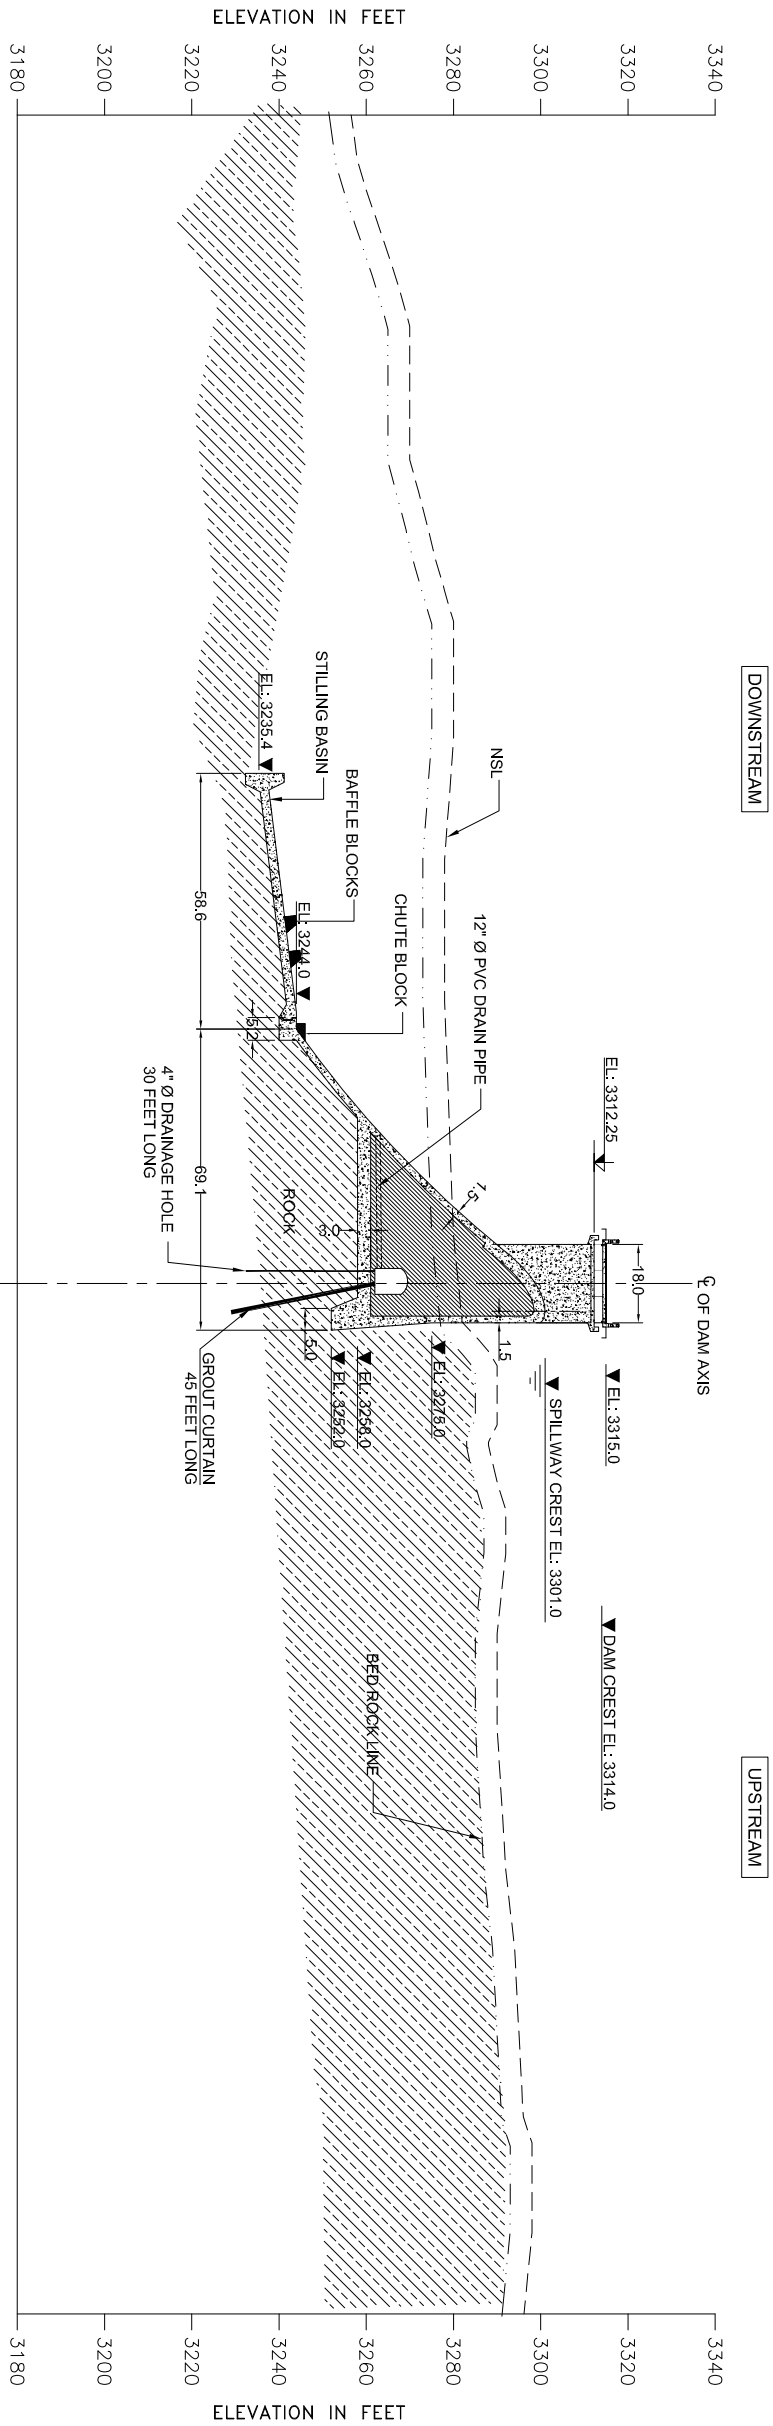

SPECIAL NOTE:
THE SPILLWAY BASE MUST BE PLACED A
MINIMUM OF 6 FEET INTO SOUND ROCK ON
ROUGHENED SURFACE.

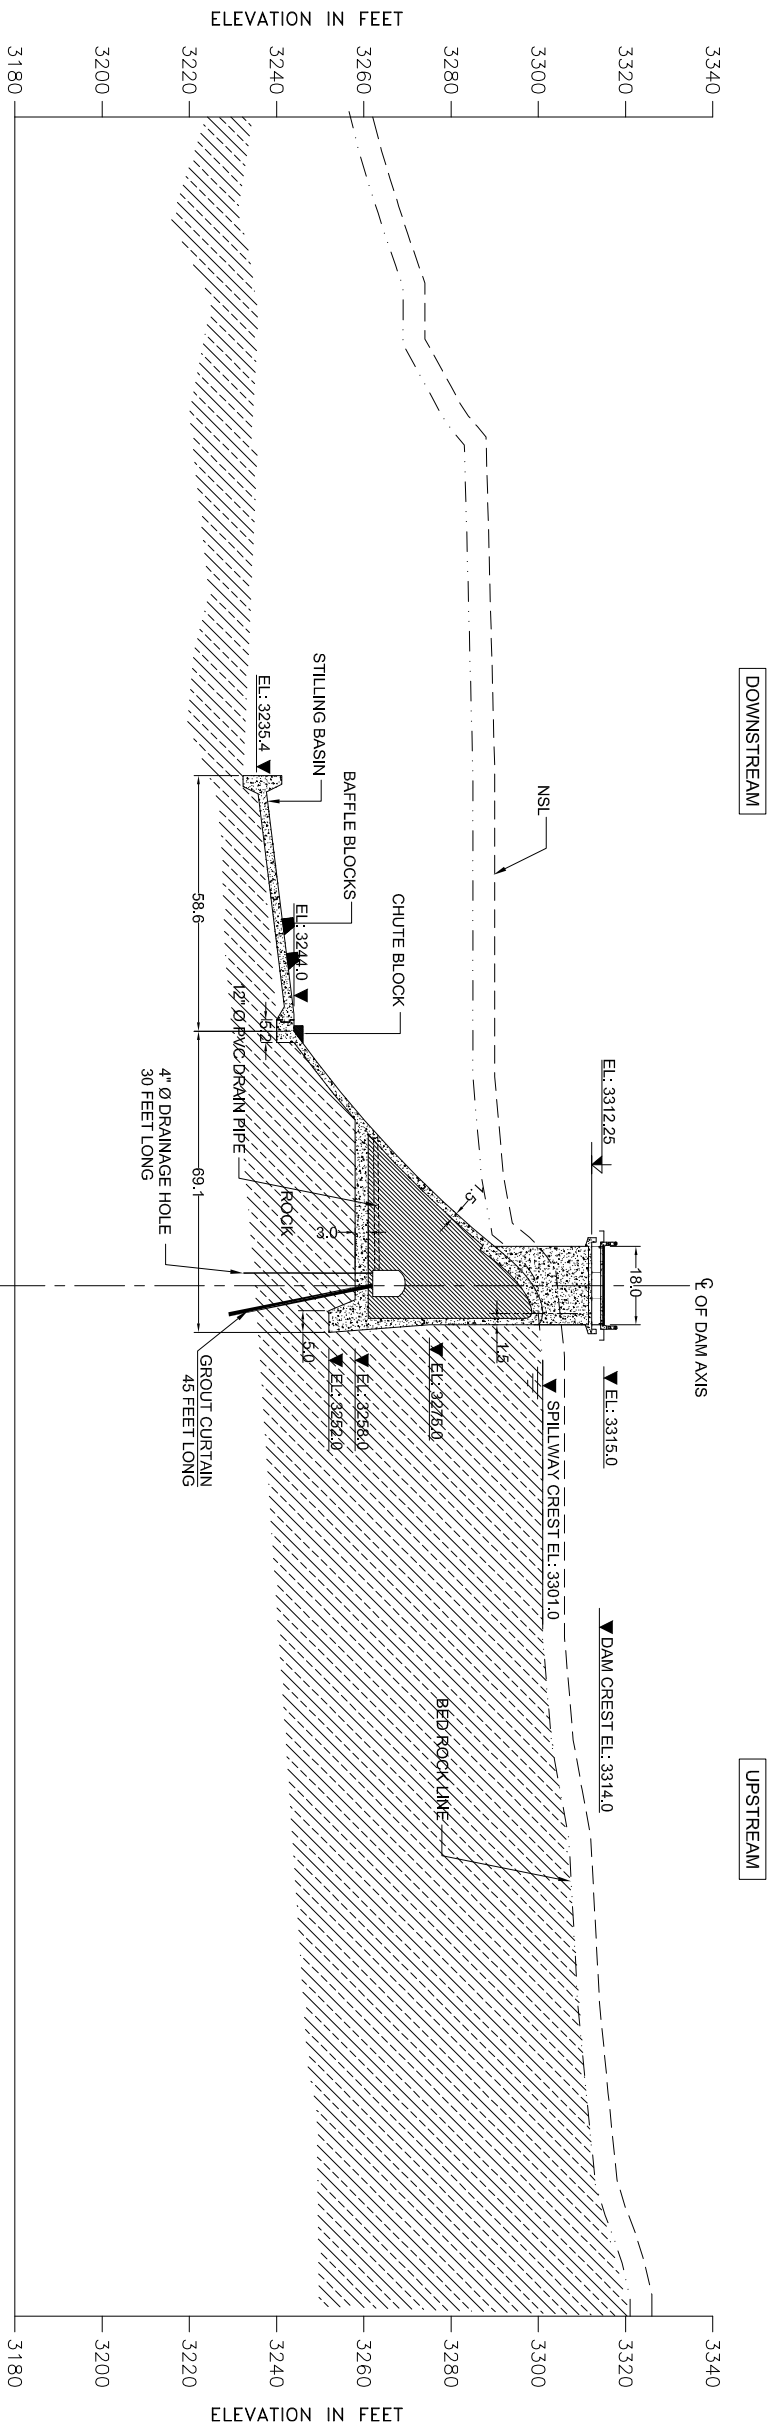

NOTE:
1. ALL DIMENSIONS ARE IN FEET.



SMALL DAMS ORGANIZATION
GOVERNMENT OF KHYBER PAKHTUNKHWA




BARQAAB CONSULTING SERVICES
(PVT) LIMITED LAHORE

SANAM DAM PROJECT
LOWER DIR


REV.	DATE	DESCRIPTION	DRAWN	CHECKED	SUBMITTED	APPROVED
			IMTIAZ AHMED	MANZAR MUMTAZ	MANZAR MUMTAZ	M.T.A

SPILLWAY CROSS SECTIONS
RD 1+100 & 1+125


DATE: April, 2018
DRAWING NO. BQB-SDP-SP-09

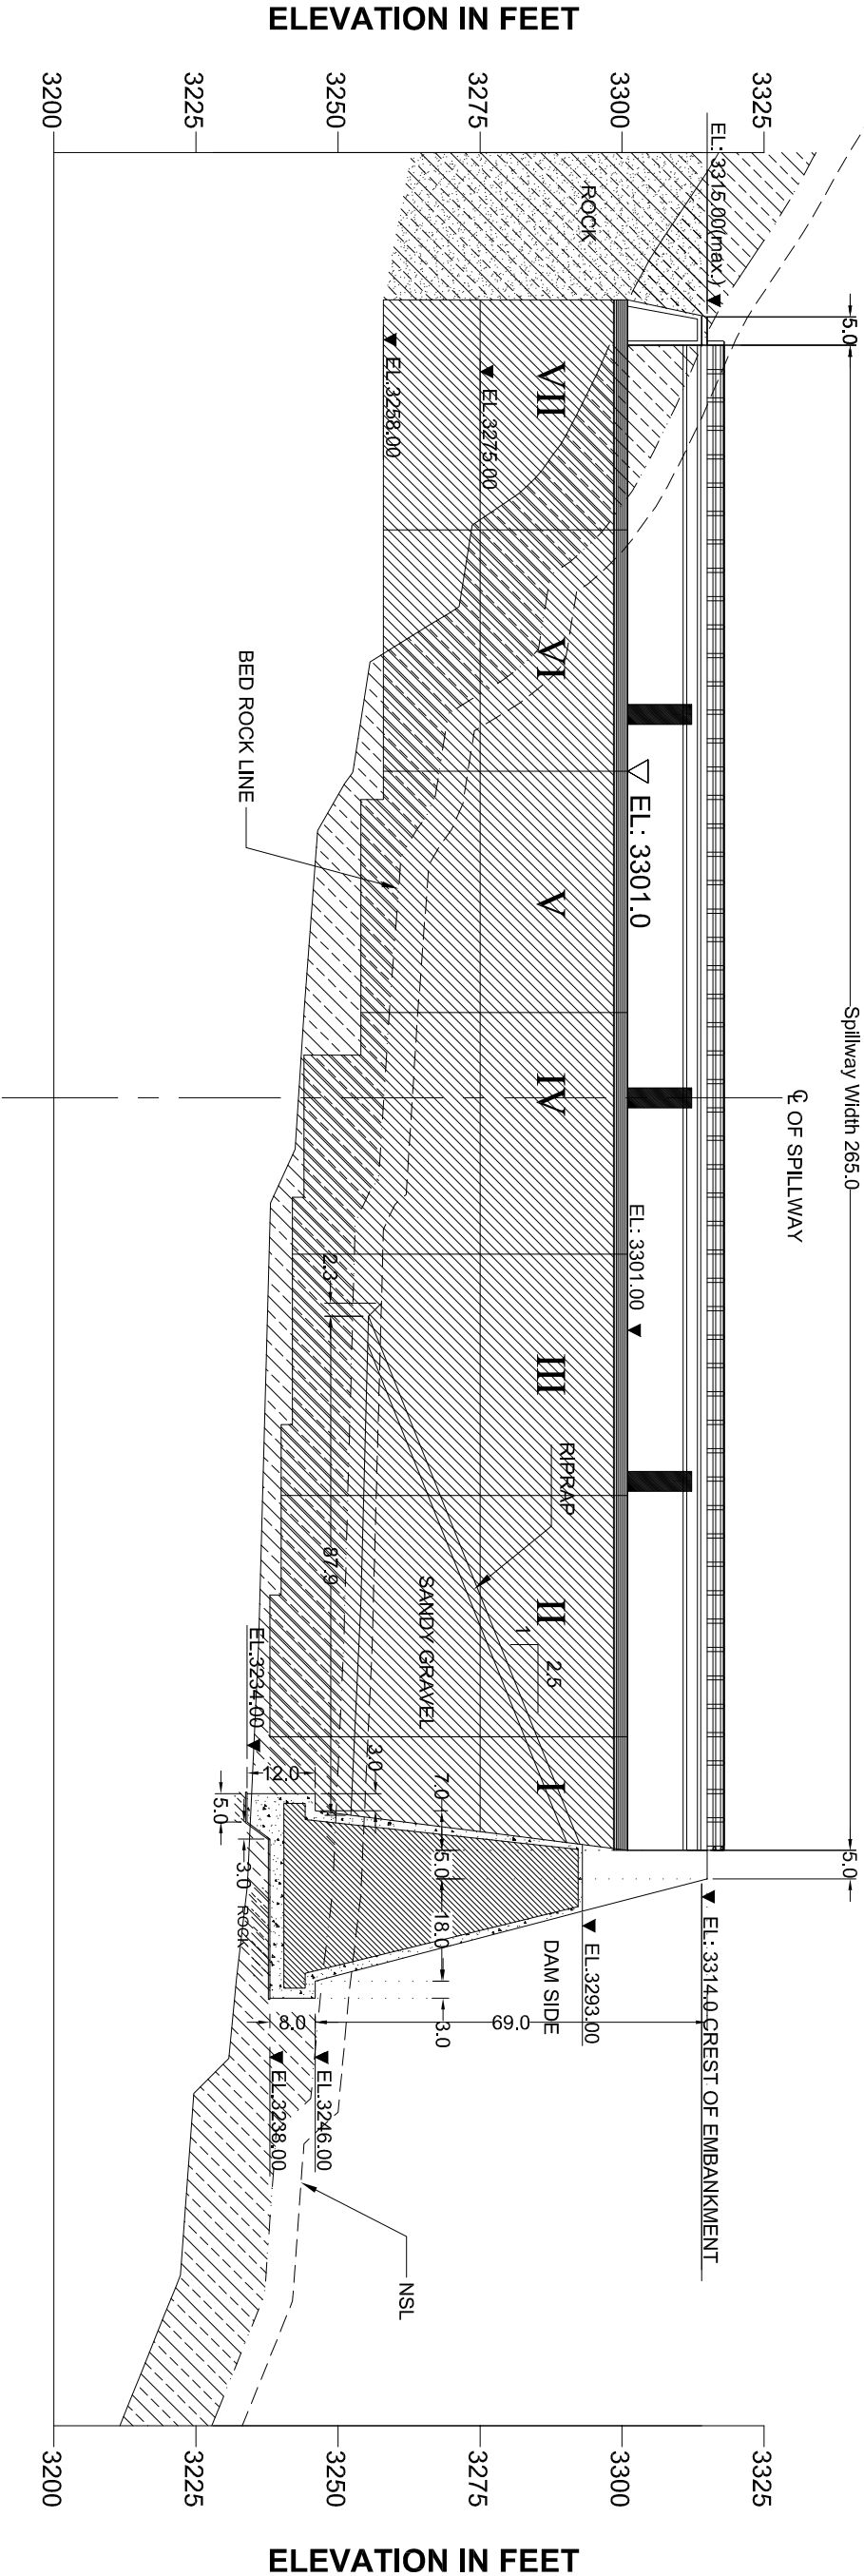

- NOTES:-
1. ALL DIMENSIONS ARE IN FEET
 2. FOR LOCATION REF. DWG. NO. BQB-SDP-SP-02

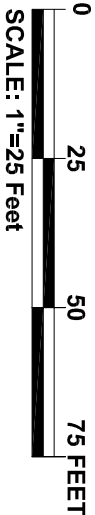


SMALL DAMS ORGANIZATION GOVERNMENT OF KHYBER PAKHTUNKHWA		BARQAAB CONSULTING SERVICES (PVT) LIMITED LAHORE		SANAM DAM PROJECT LOWER DIR		DRAWN IMTIAZ AHMED		SPILLWAY CROSS SECTION X-SEC-1	
						CHECKED MANZAR MUMTAZ		DATE: April, 2018	
						SUBMITTED MANZAR MUMTAZ		DRAWING NO. BQB-SDP-SP-10	
						APPROVED M.T.A			
						REV.			
						DATE			
						DESCRIPTION			

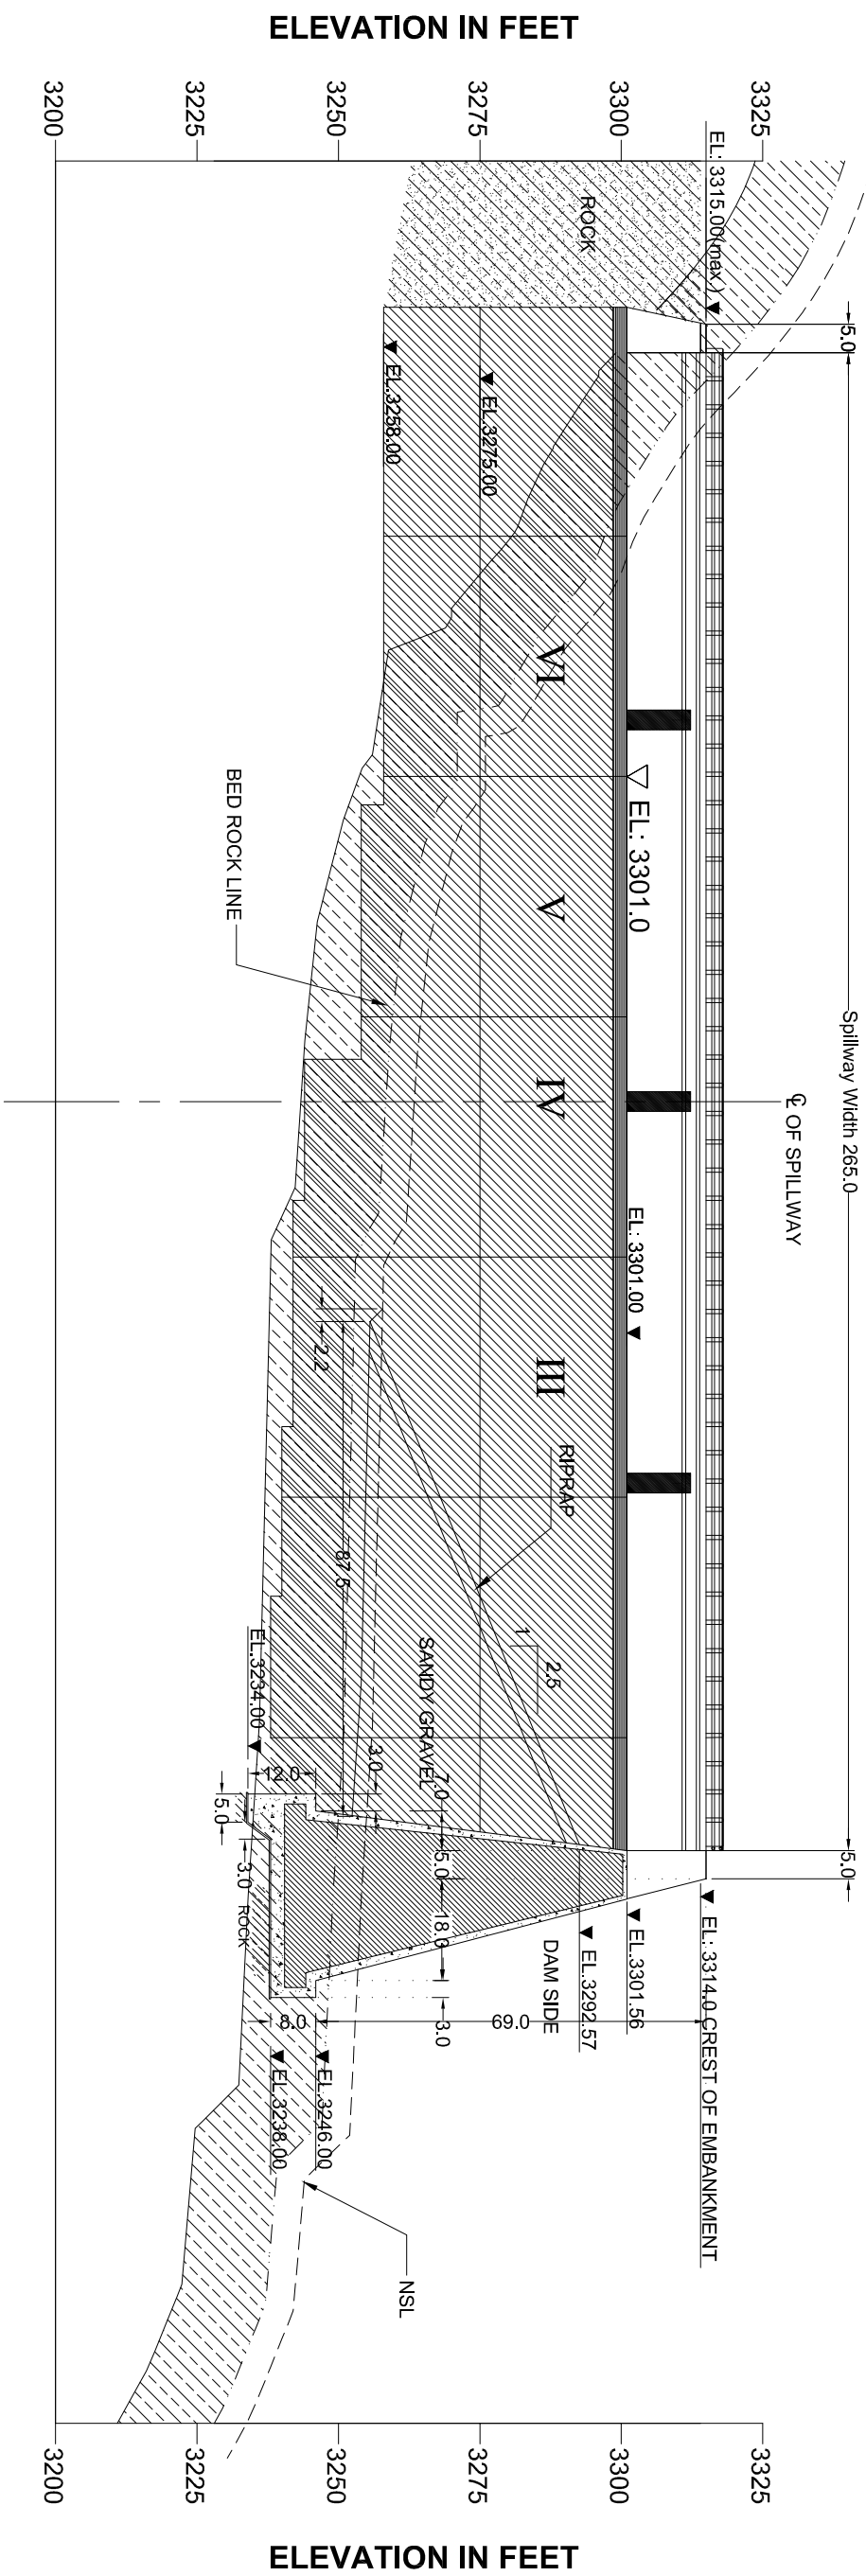


NOTES:-


1. ALL DIMENSIONS ARE IN FEET
2. FOR LOCATION REF. DWG. NO. BQB-SDP-SP-02

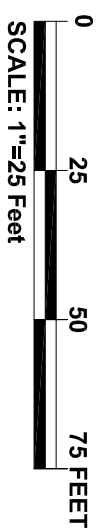


 SMALL DAMS ORGANIZATION GOVERNMENT OF KHYBER PAKHTUNKHWA	 BARQAAB CONSULTING SERVICES (PVT) LIMITED LAHORE	SANAM DAM PROJECT LOWER DIR				SPILLWAY CROSS SECTION X-SEC-2		
		REV.	DATE	DESCRIPTION	APPROVED	M.T.A	DATE:	DRAWING NO.
					DRAWN	IMTAZ AHMED		
					CHECKED	MANZAR MUHTAZ		
					SUBMITTED	MANZAR MUHTAZ		
						April, 2018	BQB-SDP-SP-11	

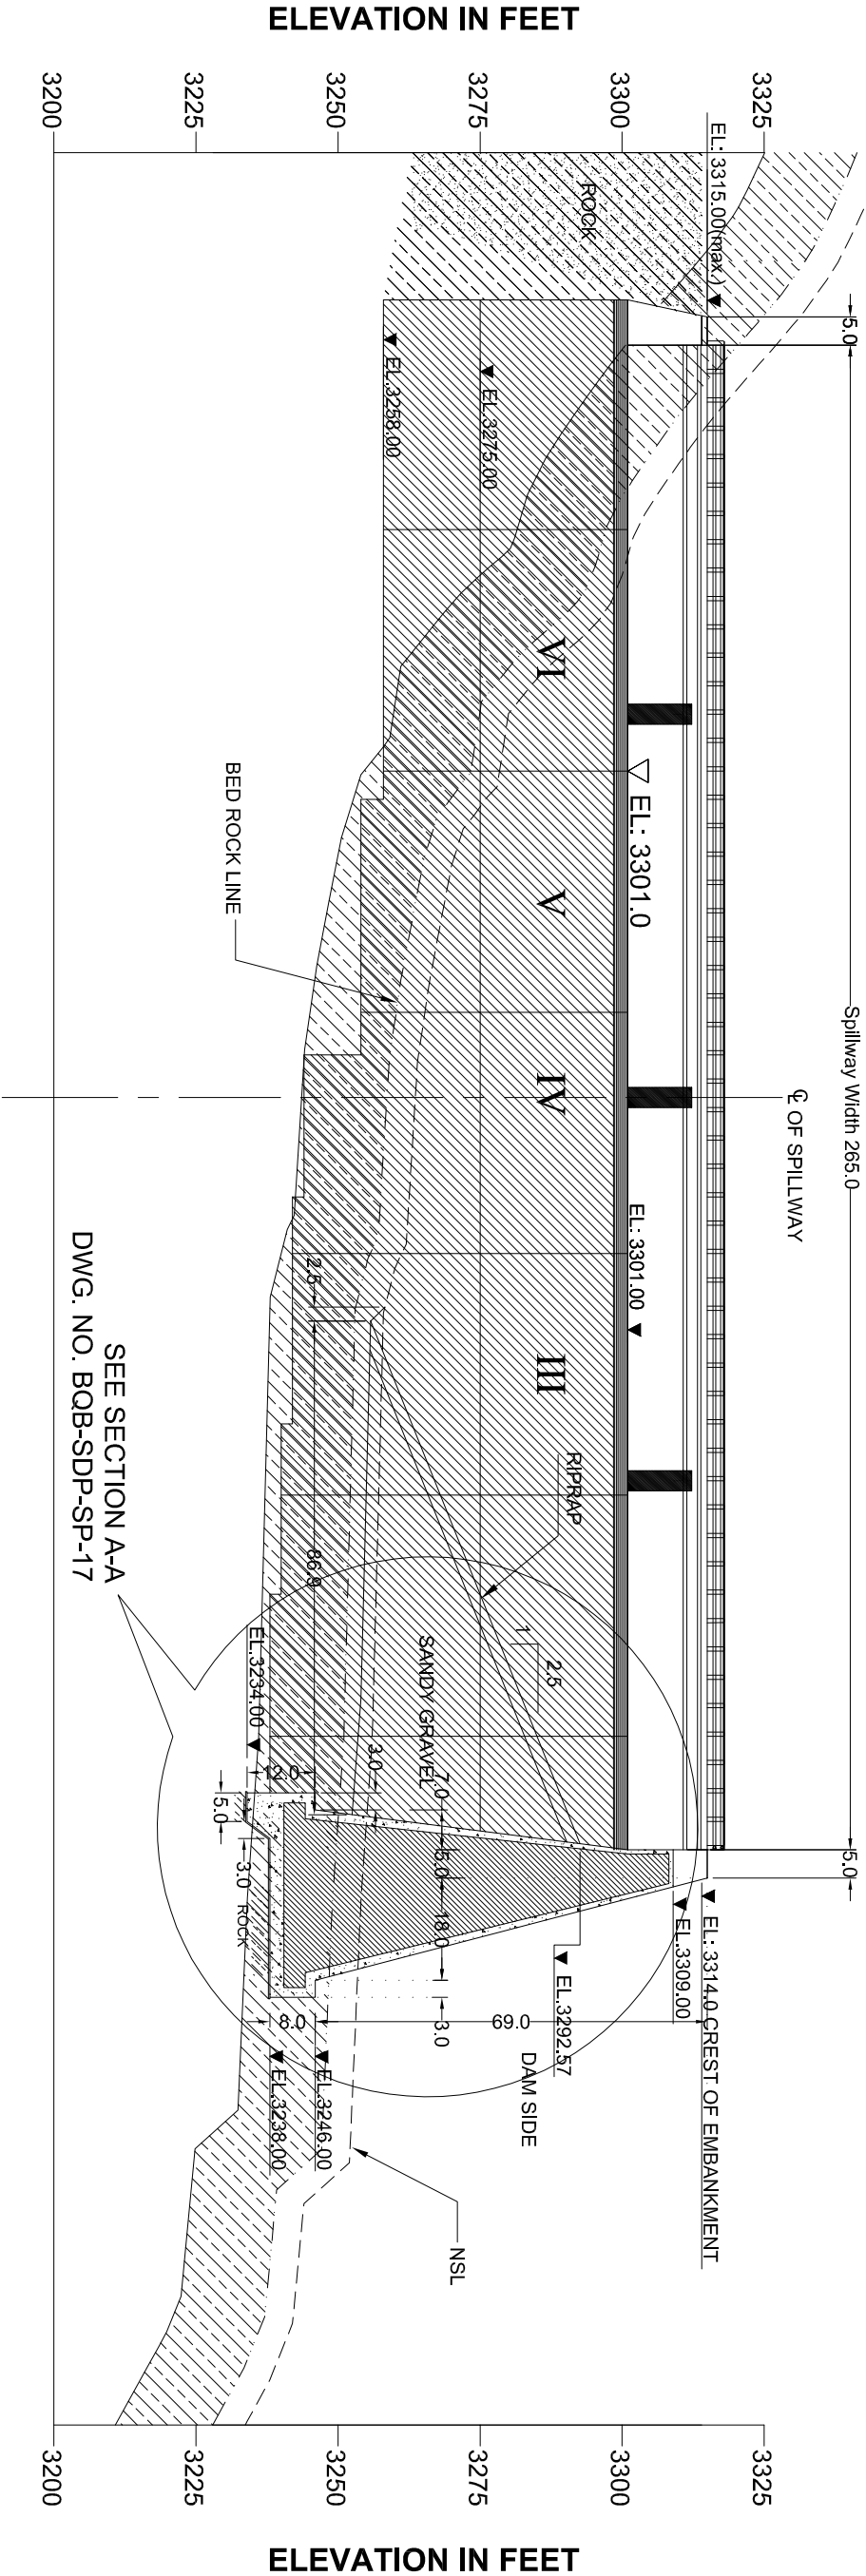


- NOTES:-
1. ALL DIMENSIONS ARE IN FEET
 2. FOR LOCATION REF. DWG. NO. BQB-SDP-SP-02

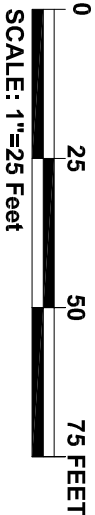


SMALL DAMS ORGANIZATION GOVERNMENT OF KHYBER PAKHTUNKHWA	BARQAAB CONSULTING SERVICES (PVT)LIMITED LAHORE	SANAM DAM PROJECT LOWER DIR				SPILLWAY CROSS SECTION X-SEC-3			
			REV.	DATE	DESCRIPTION	APPROVED	M.T.A	DATE:	DRAWING NO.
								April, 2018	BQB-SDP-SP-12

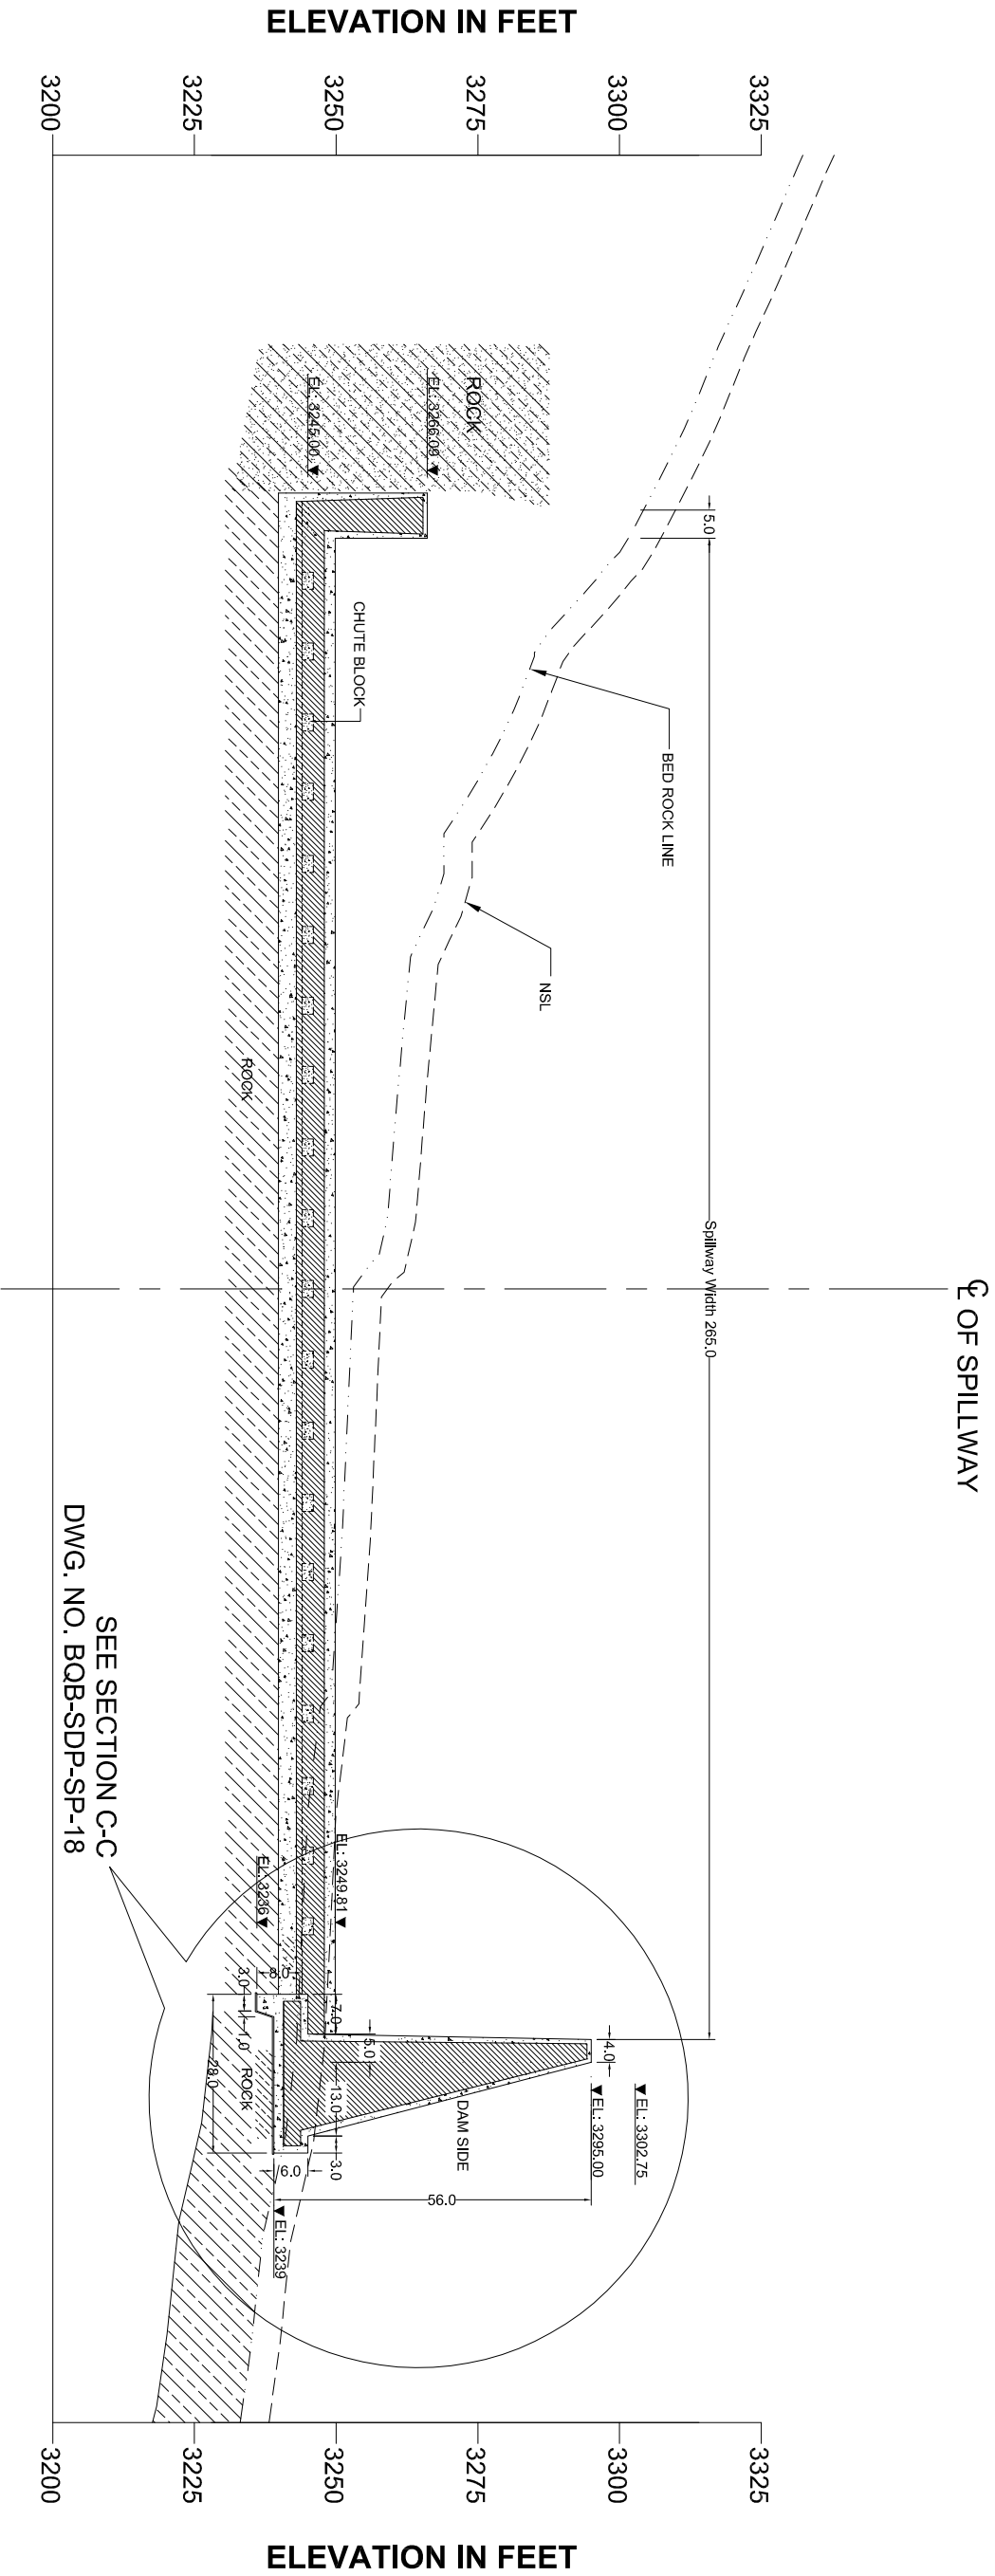


- NOTES:-**
1. ALL DIMENSIONS ARE IN FEET
 2. FOR LOCATION REF. DWG. NO. BOB-SDP-SP-02

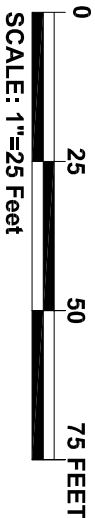


 SMALL DAMS ORGANIZATION GOVERNMENT OF KHYBER PAKHTUNKHWA		 BARQAAB CONSULTING SERVICES (PVT) LIMITED LAHORE		SANAM DAM PROJECT LOWER DIR		<table><tr><td></td><td></td><td></td><td>DRAWN</td><td>IMTIAZ AHMED</td></tr><tr><td></td><td></td><td></td><td>CHECKED</td><td>MANZAR MUMTAZ</td></tr><tr><td></td><td></td><td></td><td>SUBMITTED</td><td>MANZAR MUMTAZ</td></tr><tr><td>REV.</td><td>DATE</td><td>DESCRIPTION</td><td>APPROVED</td><td>M.T.A</td></tr></table>					DRAWN	IMTIAZ AHMED				CHECKED	MANZAR MUMTAZ				SUBMITTED	MANZAR MUMTAZ	REV.	DATE	DESCRIPTION	APPROVED	M.T.A	SPILLWAY CROSS SECTION X-SEC-4 DATE: April, 2018 DRAWING NO. BOB-SDP-SP-13	
			DRAWN	IMTIAZ AHMED																									
			CHECKED	MANZAR MUMTAZ																									
			SUBMITTED	MANZAR MUMTAZ																									
REV.	DATE	DESCRIPTION	APPROVED	M.T.A																									

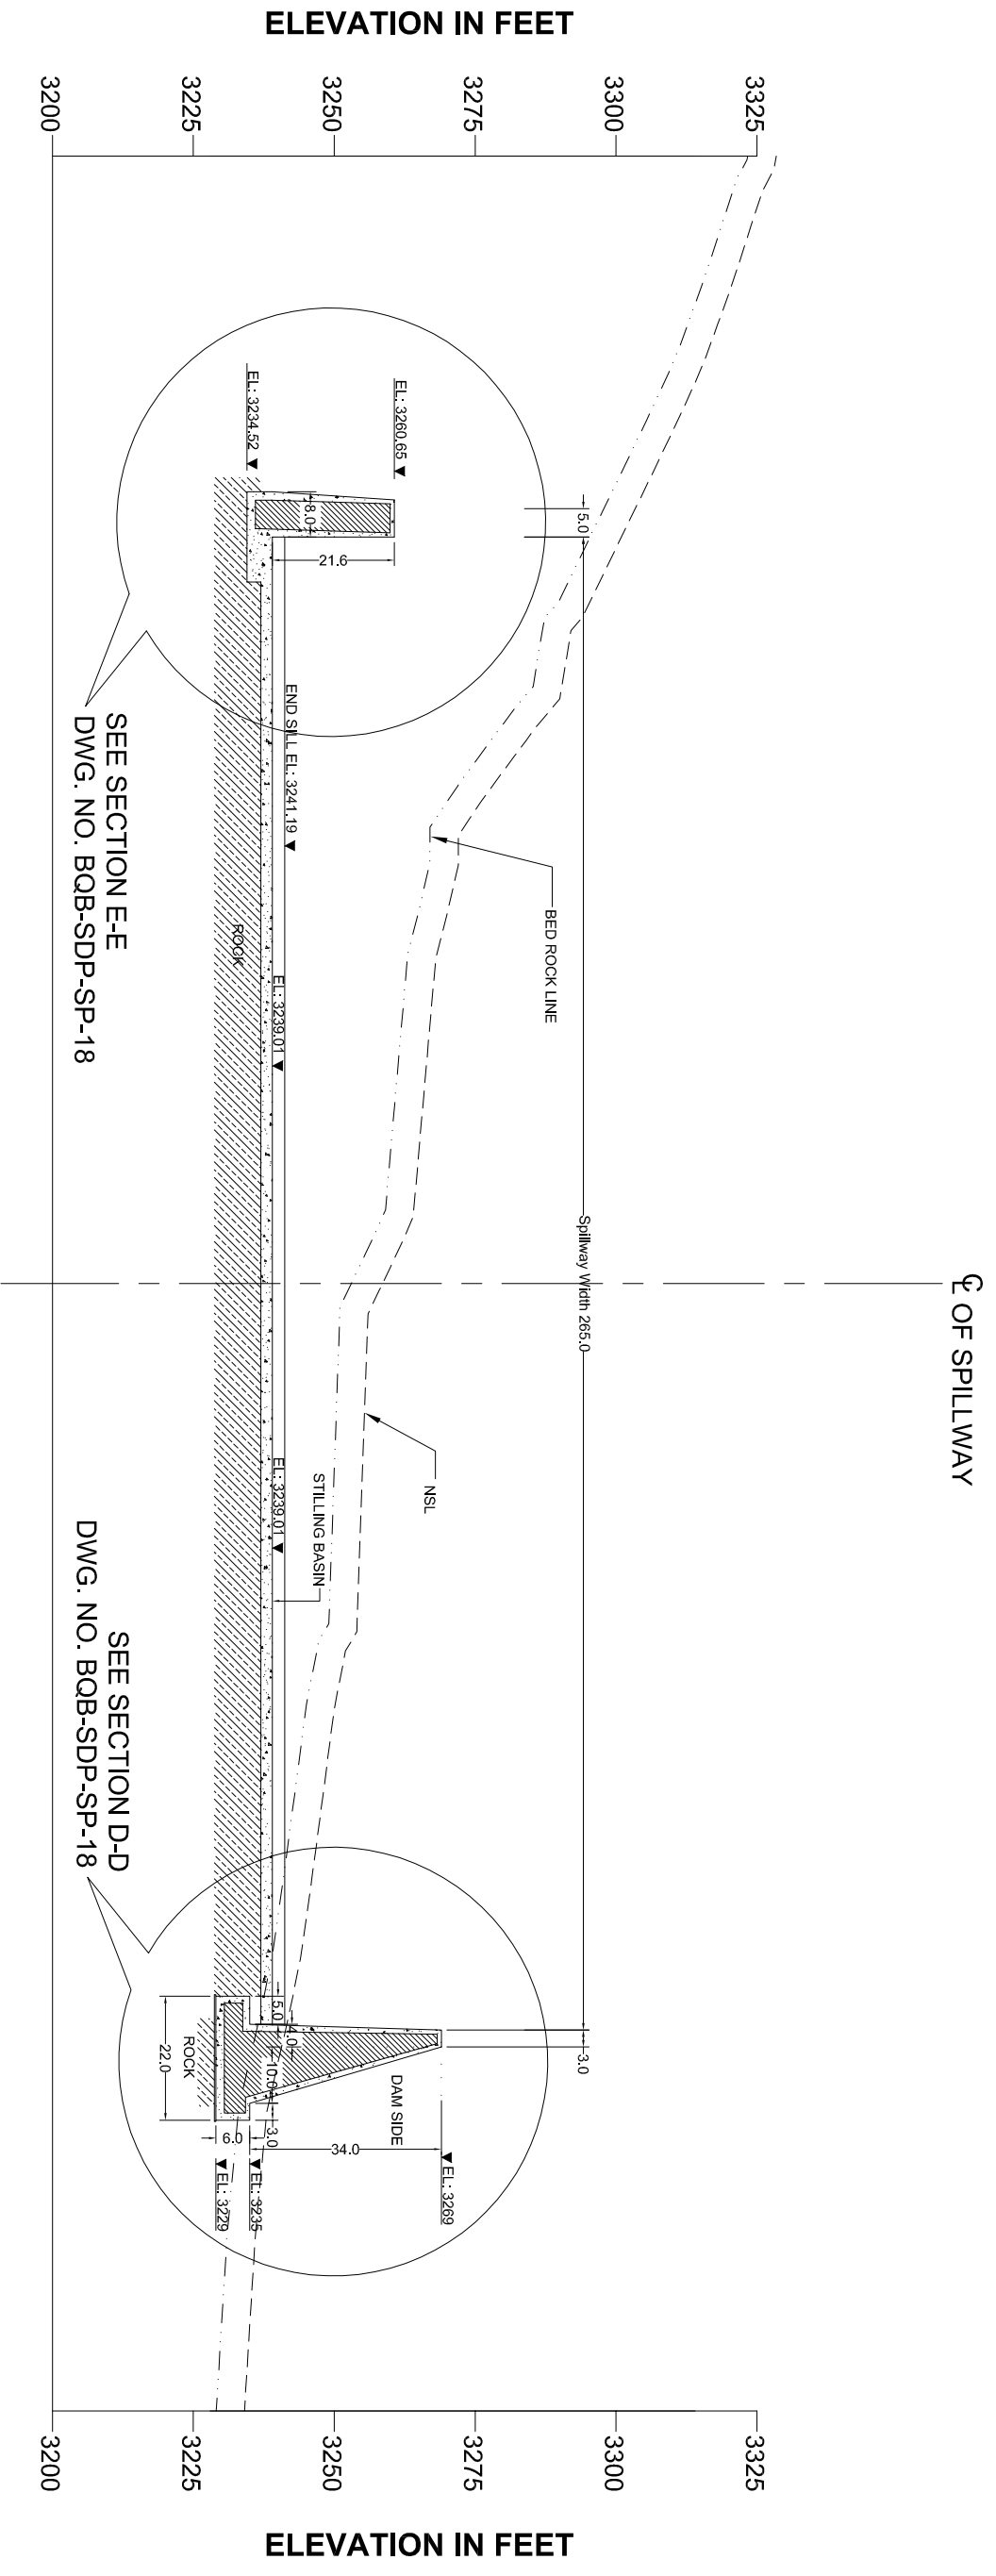


- NOTES:-
1. ALL DIMENSIONS ARE IN FEET
 2. FOR LOCATION REF. DWG. NO. BQB-SDP-SP-02

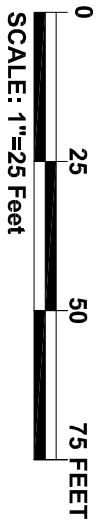

 SMALL DAMS ORGANIZATION GOVERNMENT OF KHYBER PAKHTUNKHWA		 BARQAAB CONSULTING SERVICES (PVT)LIMITED LAHORE		SANAM DAM PROJECT LOWER DIR		SPILLWAY CROSS SECTION X-SEC-5	
				DRAWN	IMTIAZ AHMED	DATE: April, 2018	DRAWING NO. BQB-SDP-SP-14
				CHECKED	MANZAR MUMTAZ		
				SUBMITTED	MANZAR MUMTAZ		
REV.	DATE	DESCRIPTION	APPROVED	M.T.A			

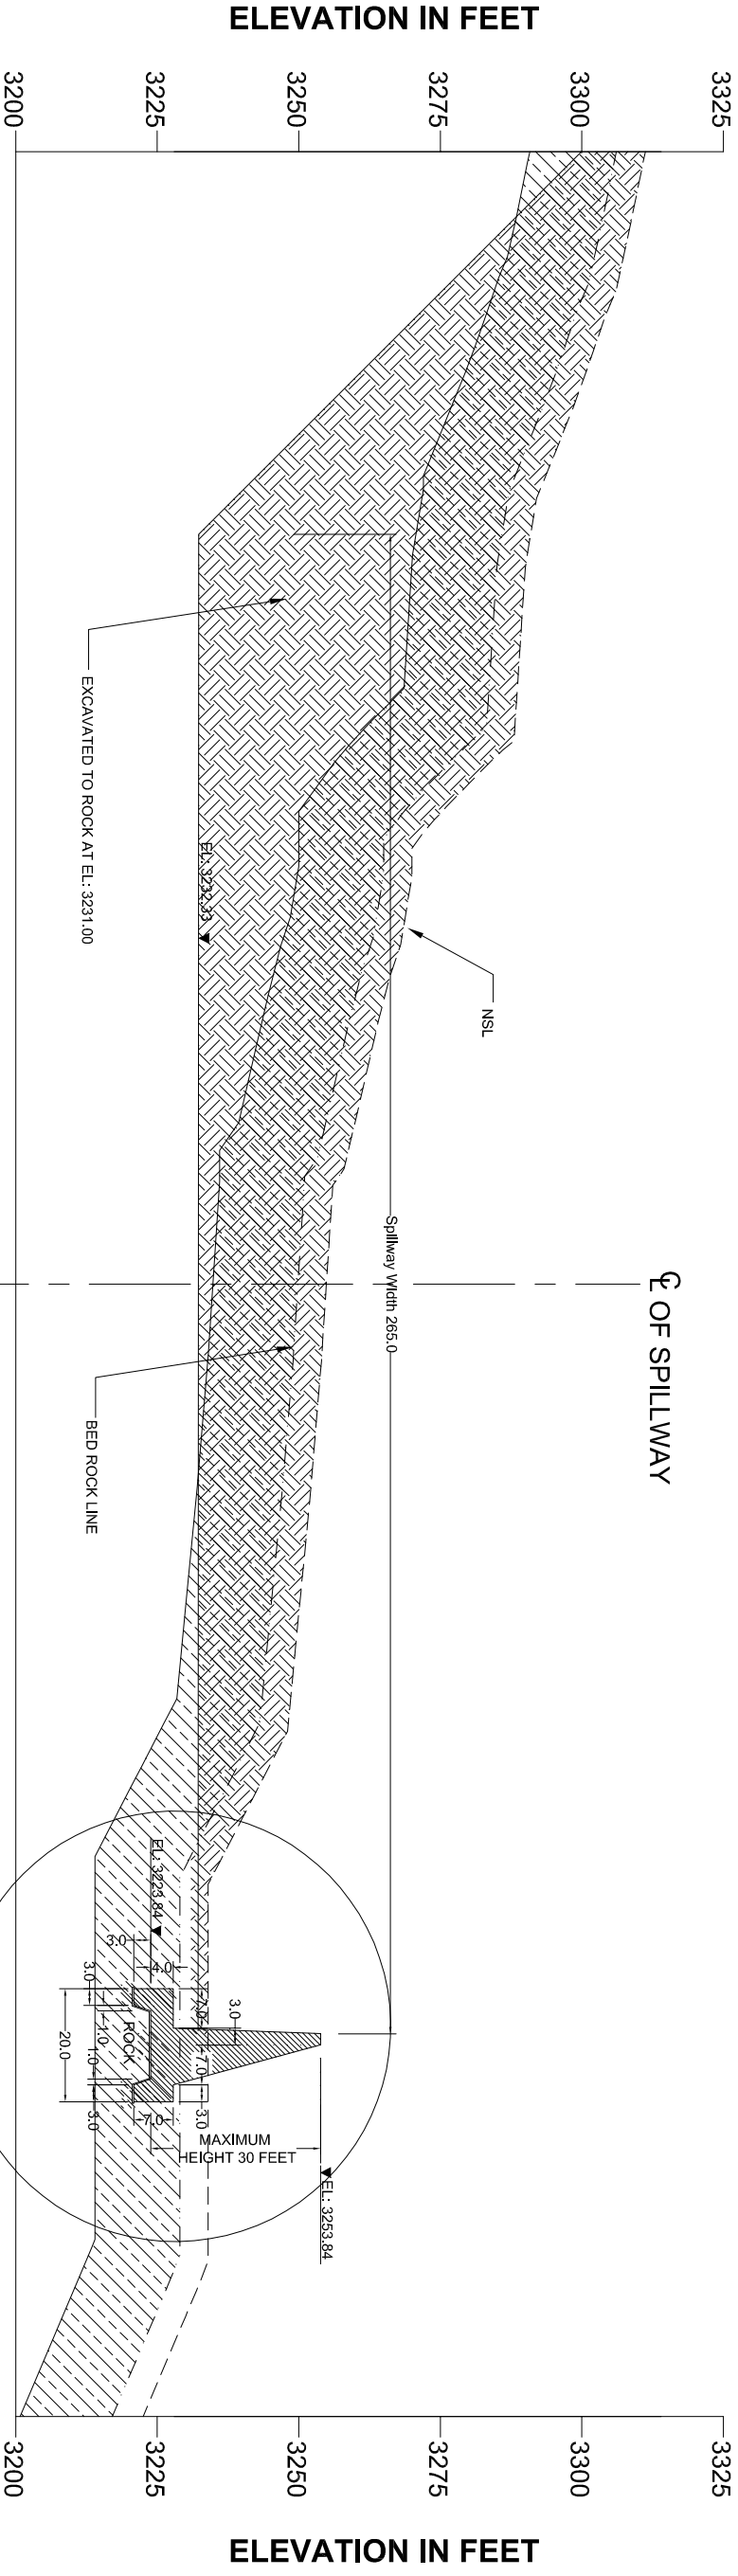

NOTES:-
1. ALL DIMENSIONS ARE IN FEET
2. FOR LOCATION REF. DWG. NO. BQB-SDP-SP-02

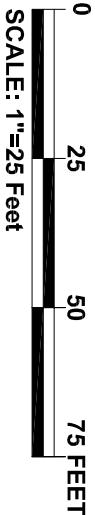

GENERAL NOTES FOR SPILLWAY, OUTLET STRUCTURE, BRIDGE

1. ALL DIMENSIONS ARE IN FEET AND INCHES.
2. ALL THE SITE DATA (LEVELS, ALIGNMENT, RDs, EXISTING FEATURES, ETC.) SHALL BE CHECKED BEFORE CONSTRUCTION.
3. ALL THE WORK SHALL BE CARRIED OUT AS PER SPECIFICATIONS.
4. THE ORDINARY PORTLAND CEMENT SHALL BE USED FOR ALL CONCRETE WORK.
5. CONCRETE STRENGTH FOR VARIOUS STRUCTURES SHALL BE AS MENTIONS IN THE RELEVANT DRAWINGS.
6. ALL REINFORCEMENT SHALL BE DEFORMED STEEL BARS HAVING A MINIMUM YIELD STRENGTH OF 40,000 PSI (276 MPa) UNLESS 60,000 PSI (414 MPa) STEEL IS MENTIONED. TESTS SHALL BE CARRIED OUT AS PER A.S.T.M. STANDARDS.
7. EXPANSION, CONTRACTION AND CONSTRUCTION JOINTS WILL COMPLY WITH IN DETAILS SHOWN.
8. ALL STEEL SURFACES, PARTS, MEMBERS ETC. EXPOSED TO WATER OR ATMOSPHERE SHALL BE PAINTED OR GALVANIZED AS DIRECTED BY THE ENGINEER.
9. THE EARTHWORK AT THE STRUCTURES SHALL BE ADJUSTED/DRESSED AS PER SITE CONDITIONS, AS INSTRUCTED BY THE ENGINEER.
10. UNLESS OTHERWISE SHOWN, PLACE ALL REINFORCEMENT SO THAT THE CLEAR DISTANCE BETWEEN FACE OF CONCRETE AND NEAREST REINFORCEMENT (STIRRUPS, TIES, SPIRALS OR OUTER MOST LAYER OF BARS) IS AS:

DECK SLAB (BRIDGE)	1"
PIERS	3"
WATER RETAINING COMPONENTS	3"
CONCRETE PLACED AGAINST EARTH	3"
RETAINING WALLS/SPILLWAY CHUTE/STILLING BASIN	2½"
APPROACH WALL, INTAKE STRUCTURE	4"


11. THE REINFORCEMENT BARS SHALL BE OVER-LAPPED, WHERE-EVER REQUIRED IN VIEW OF THE SITE SITUATION, AS DETERMINED BY THE ENGINEER.
THE LAP LENGTHS IN DEFORMED BARS SHALL BE AS:-
BAR DIA LAP LENGTH (INCHES)

#10	88
#9	78
#8	55
#6	31
#4	18
#3	14

EMBEDMENT LENGTHS IN DEFORMED BARS SHALL BE AS:-

BAR DIA	<u>EMBEDMENT</u>
# 10	52
# 9	41
# 8	32
# 6	18
# 4	12
# 3	12

 SMALL DAMS ORGANIZATION GOVERNMENT OF KHYBER PAKHTUNKHWA	 BAROQAB CONSULTING SERVICES (PVT) LIMITED LAHORE	SANAM DAM PROJECT LOWER DIR					GENERAL NOTES FOR STRUCTURES
		REV.	DATE	DESCRIPTION	APPROVED	M.T.A	
					DRAWN	IMTIAZ AHMED	
					CHECKED	MANZAR MUMTAZ	
					SUBMITTED	MANZAR MUMTAZ	
					DATE:	DRAWING NO.	
					April, 2018	BQB-SDP-SP-16	

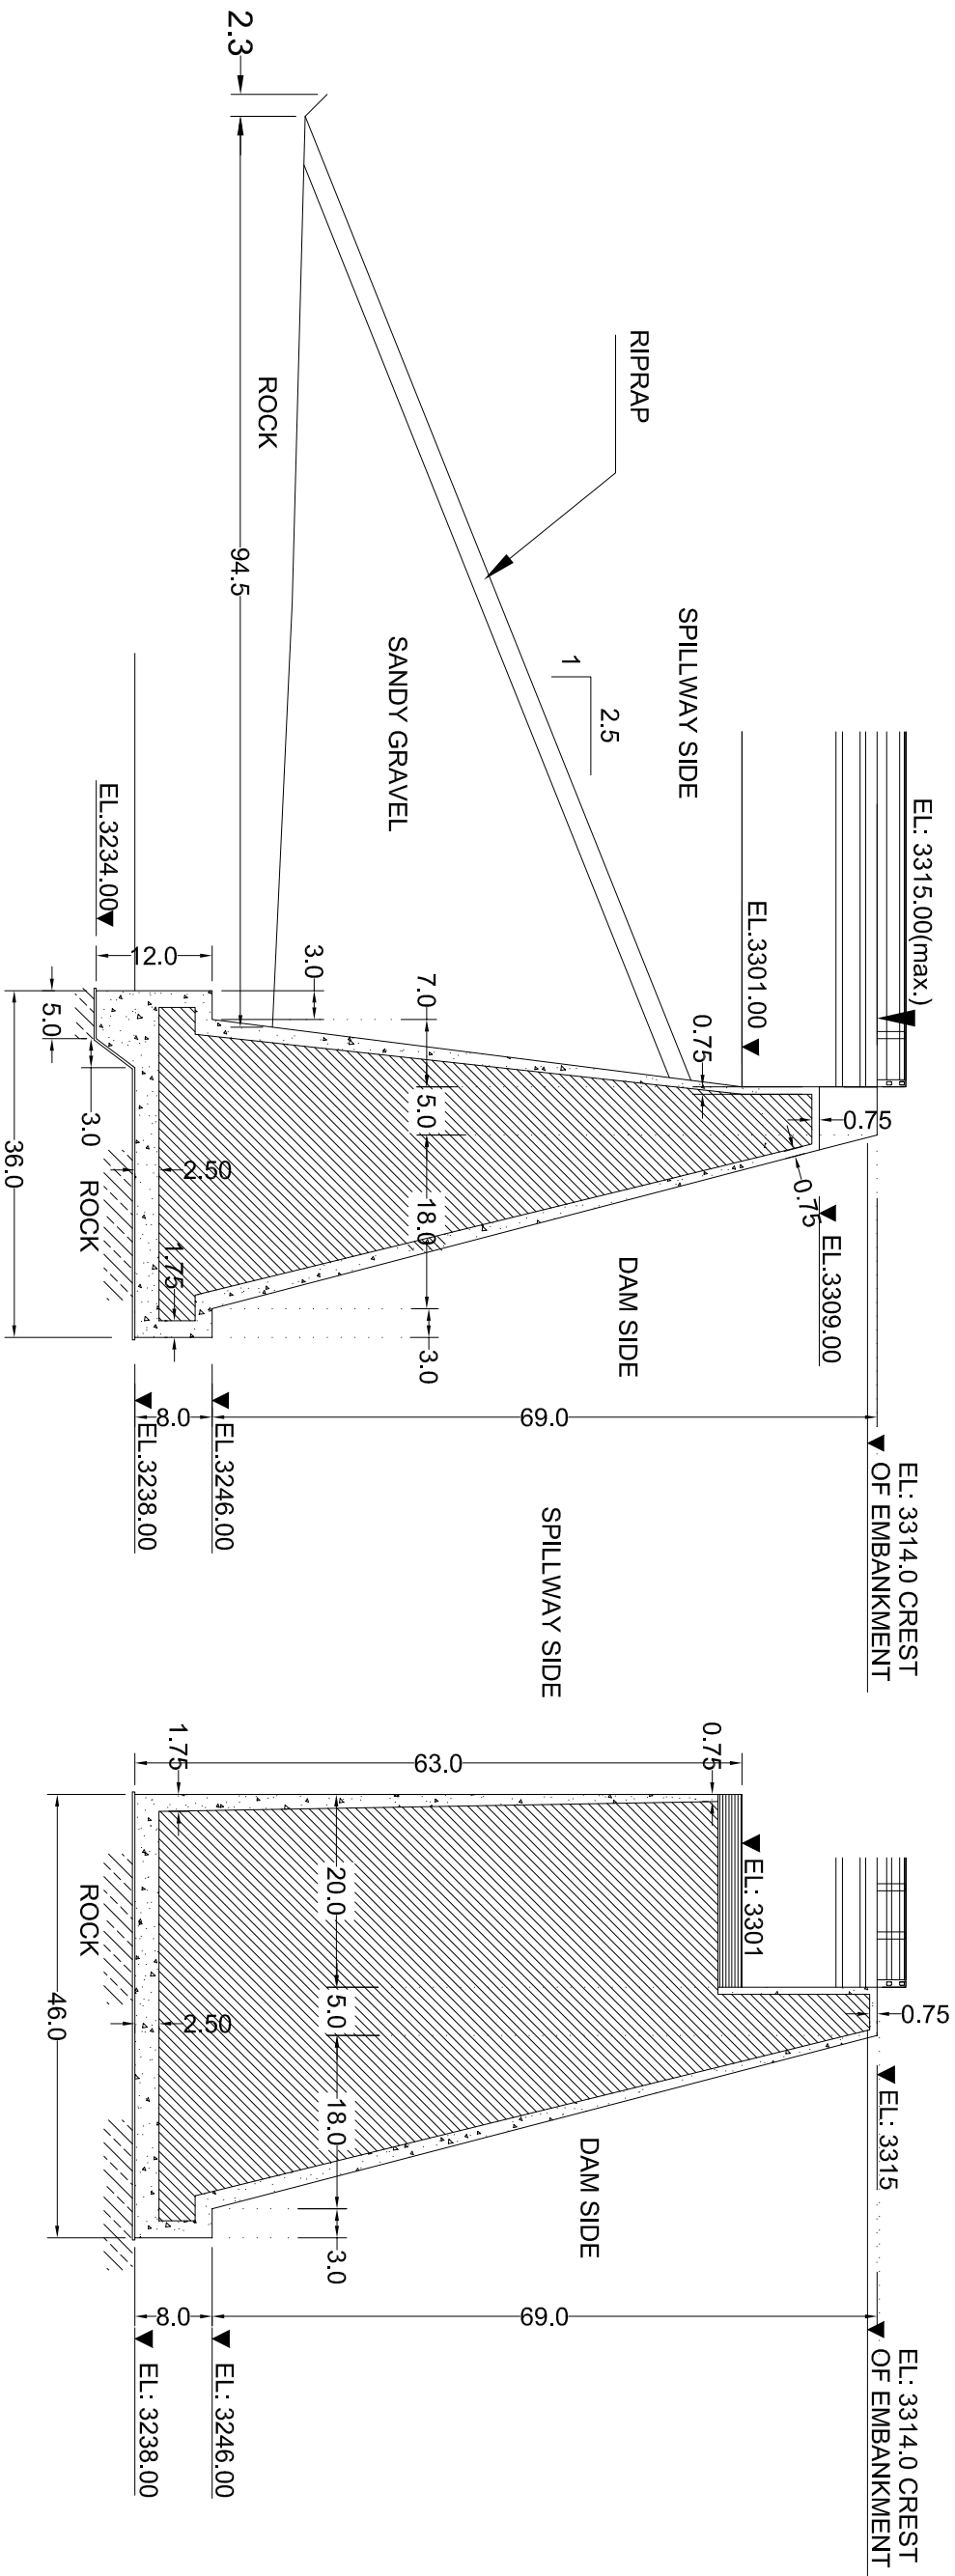


SECTION A-A





SECTION B-B

LEGEND

- Concrete (3000 Psi at 90 days)
- Concrete (3000 Psi at 28 days)
- Bed Rock

- NOTES:-
1. ALL DIMENSIONS ARE IN FEET
 2. FOR LOCATION REF. DWG. NO. BQB-SDP-03 & 12
 3. FOR REINFORCEMENT REF. DWG. NO. BQB-SDP-19,20

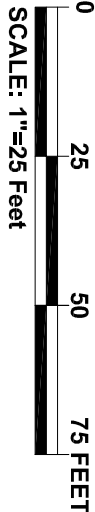

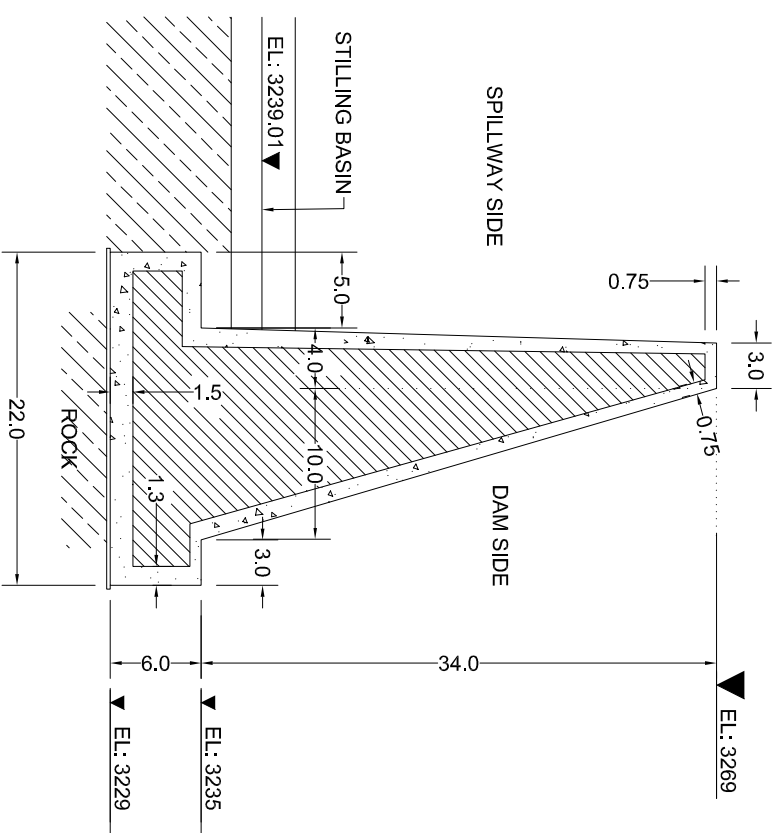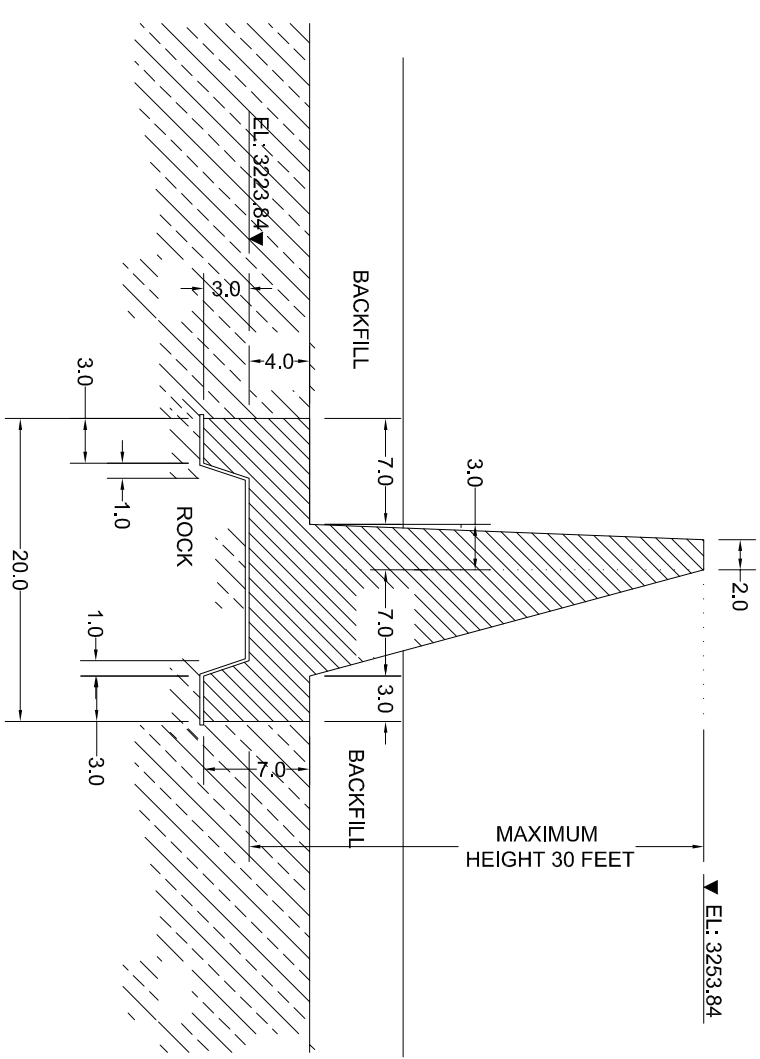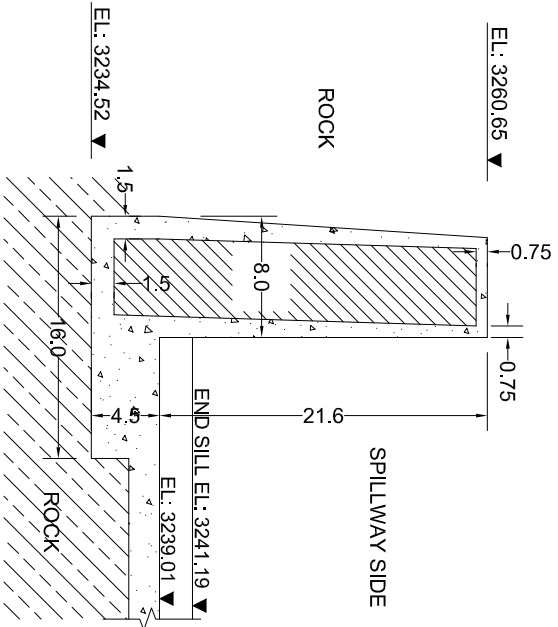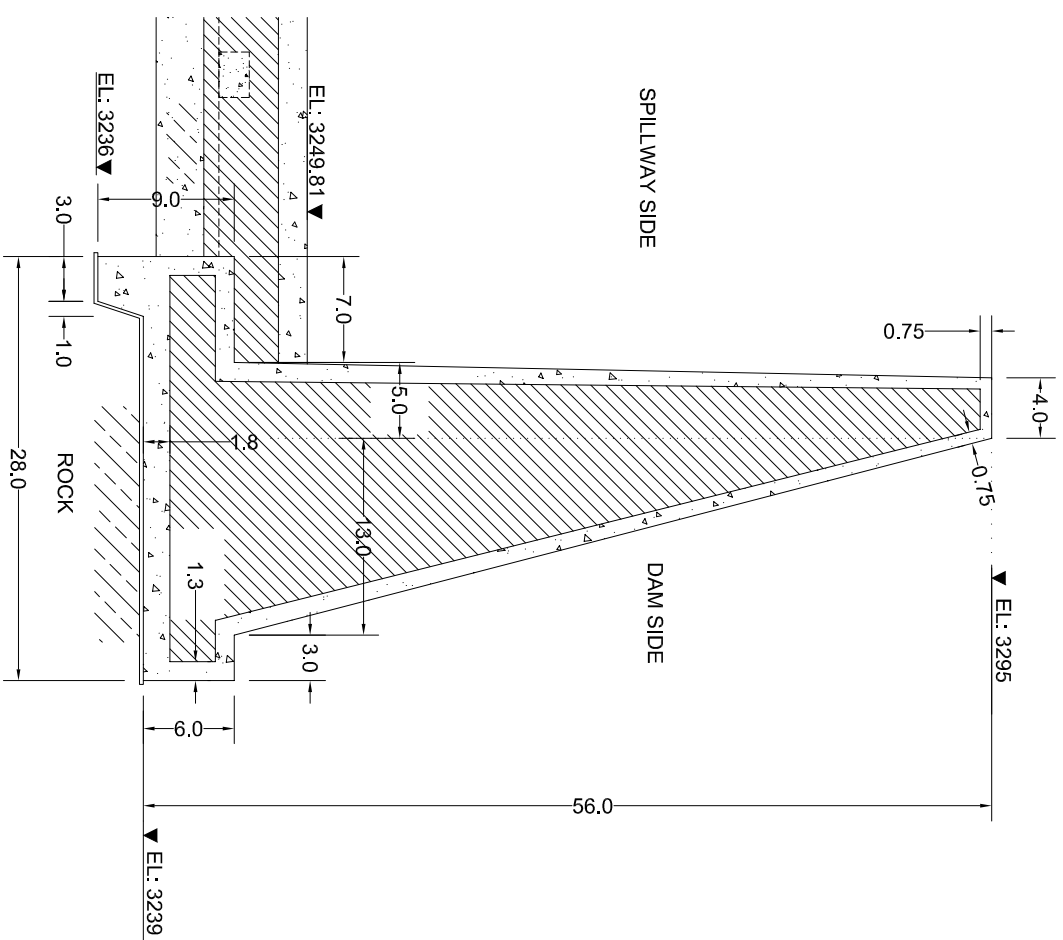

LEGEND


Concrete (3000 Psi at 90 days)

Concrete (3000 Psi at 28 days)

Bed Rock

NOTES:-

1. ALL DIMENSIONS ARE IN FEET
2. FOR LOCATION REF. DWG. NO. BQB-SDP-13 TO 15
3. FOR REINFORCEMENT REF. DWG. NO. BQB-SDP-19,20

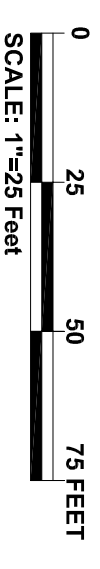

CONCRETE OUTLINE

SECTIONS

DRAWING NO.

BQB-SDP-SP-18



SMALL DAMS ORGANIZATION
GOVERNMENT OF KHYBER PAKHTUNKHWA




**BARQAAB CONSULTING SERVICES
(PVT) LIMITED LAHORE**

SANAM DAM PROJECT


LOWER DIR

		DRAWN	IMTIAZ AHMED
		CHECKED	MANZAR MUHAMMAD
		SUBMITTED	MANZAR MUHAMMAD
REV.	DATE	DESCRIPTION	APPROVED
			M.T.A


CONCRETE OUTLINE SECTIONS	
DATE: April, 2018	DRAWING NO. BQB-SDP-SP-18

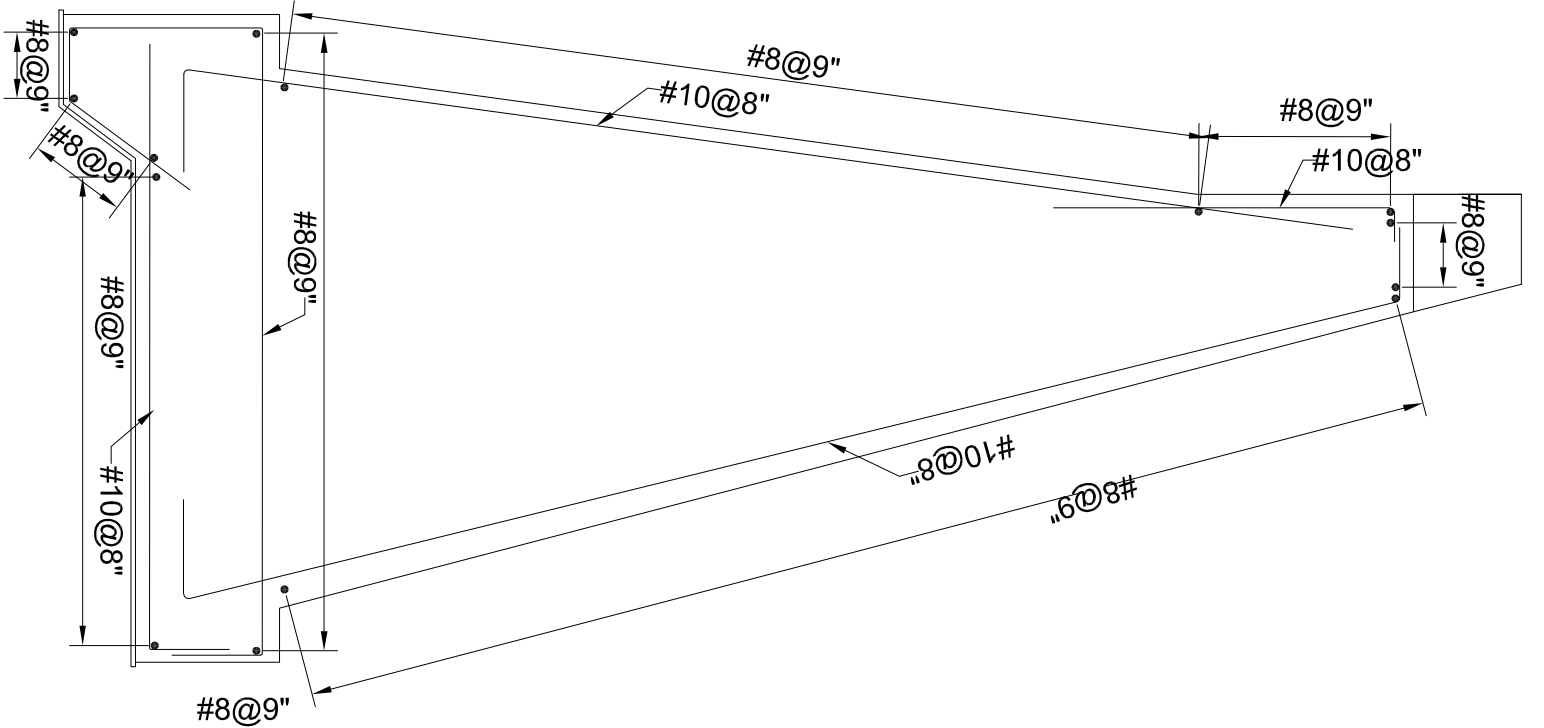

SECTION A-A
REINFORCEMENT

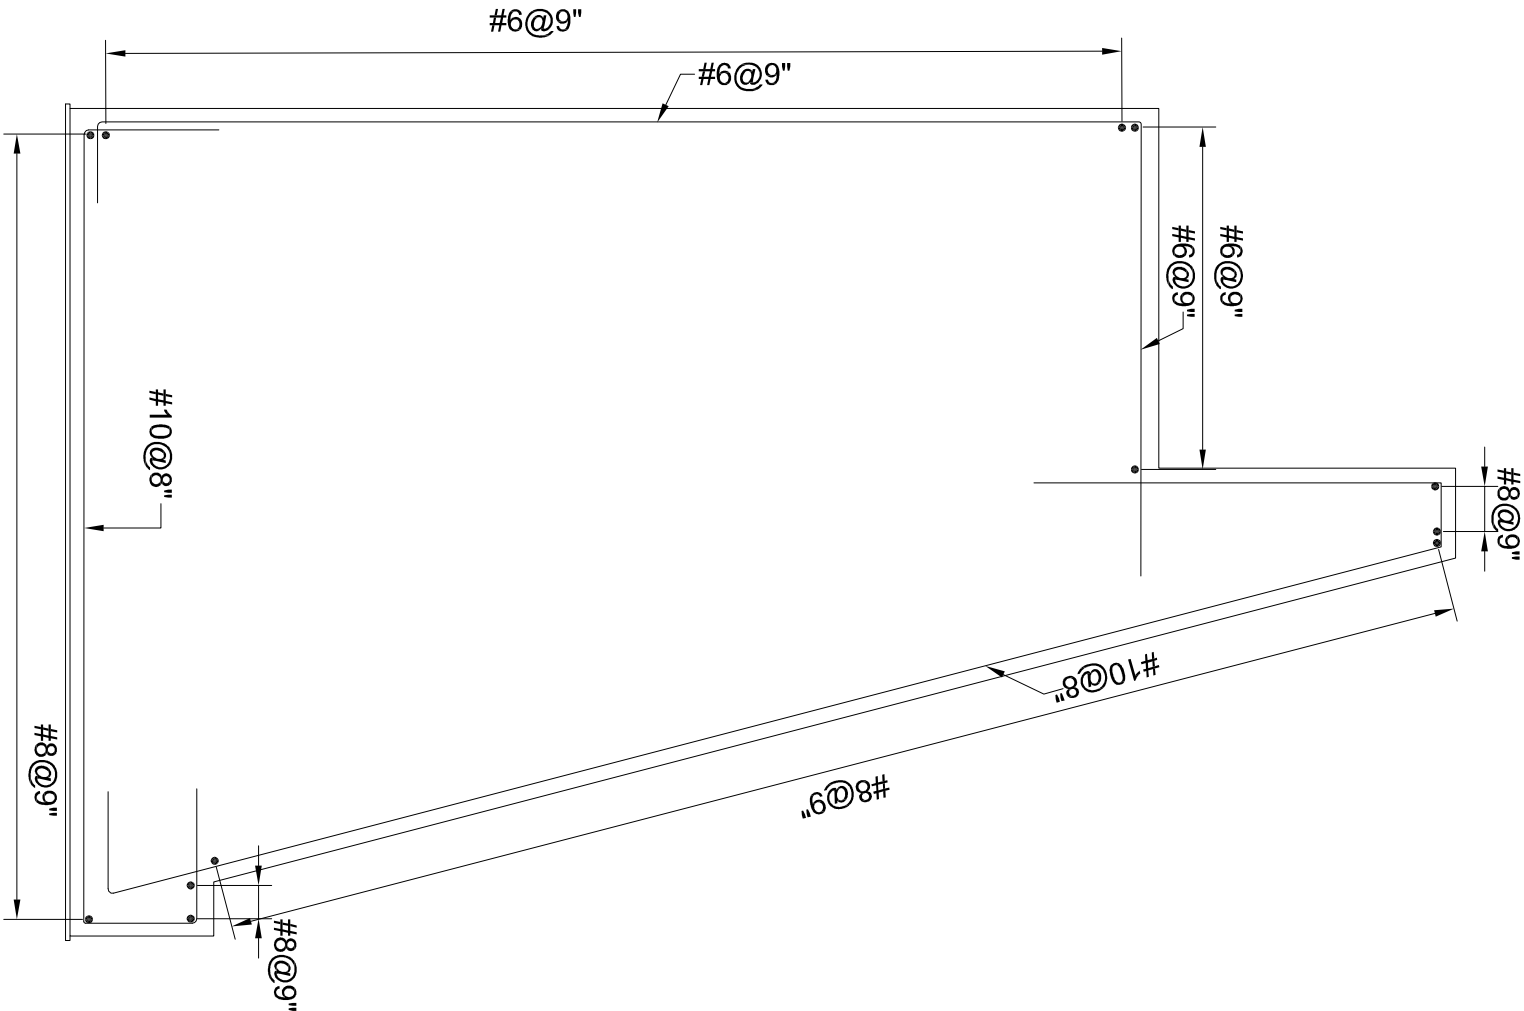

SECTION B-B
REINFORCEMENT

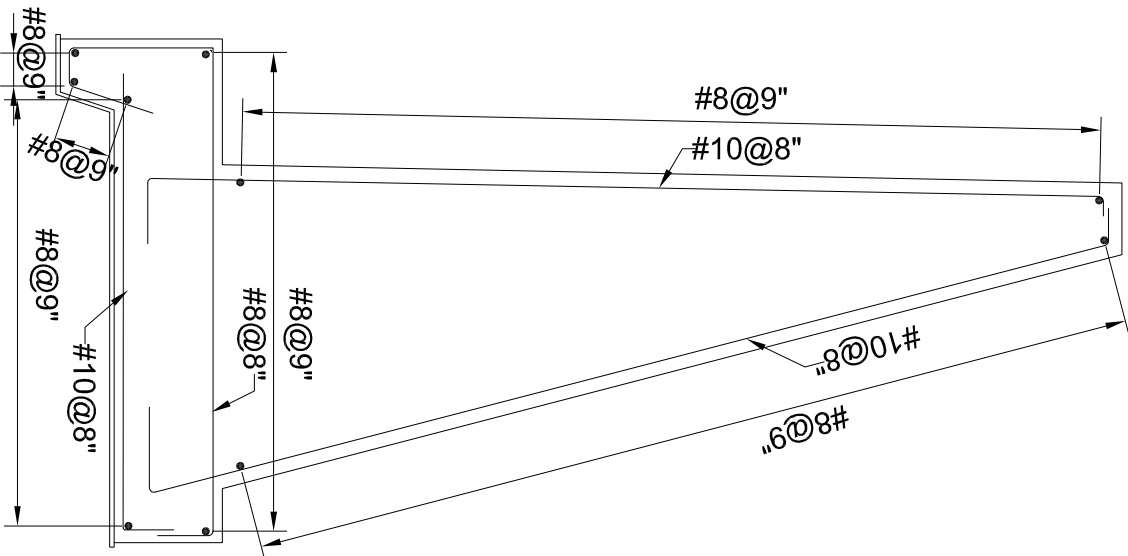

SECTION C-C
REINFORCEMENT

NOTES:-

1. ALL DIMENSIONS ARE IN FEET
2. FOR GENERAL NOTES REF. DWG. NO. BQB-SDP-SP-16



SMALL DAMS ORGANIZATION
GOVERNMENT OF KHYBER PAKHTUNKHWA




BARQAAAB CONSULTING SERVICES
(PVT)LIMITED LAHORE

SANAM DAM PROJECT
LOWER DIR


REV.	DATE	DESCRIPTION	DRAWN	CHECKED	SUBMITTED	APPROVED
			IMTIAZ AHMED	MANZAR MUHAMMAD	MANZAR MUHAMMAD	M.T.A

DATE:	DRAWING NO.
April, 2018	BQB-SDP-SP-19


REINFORCEMENT
SECTIONS

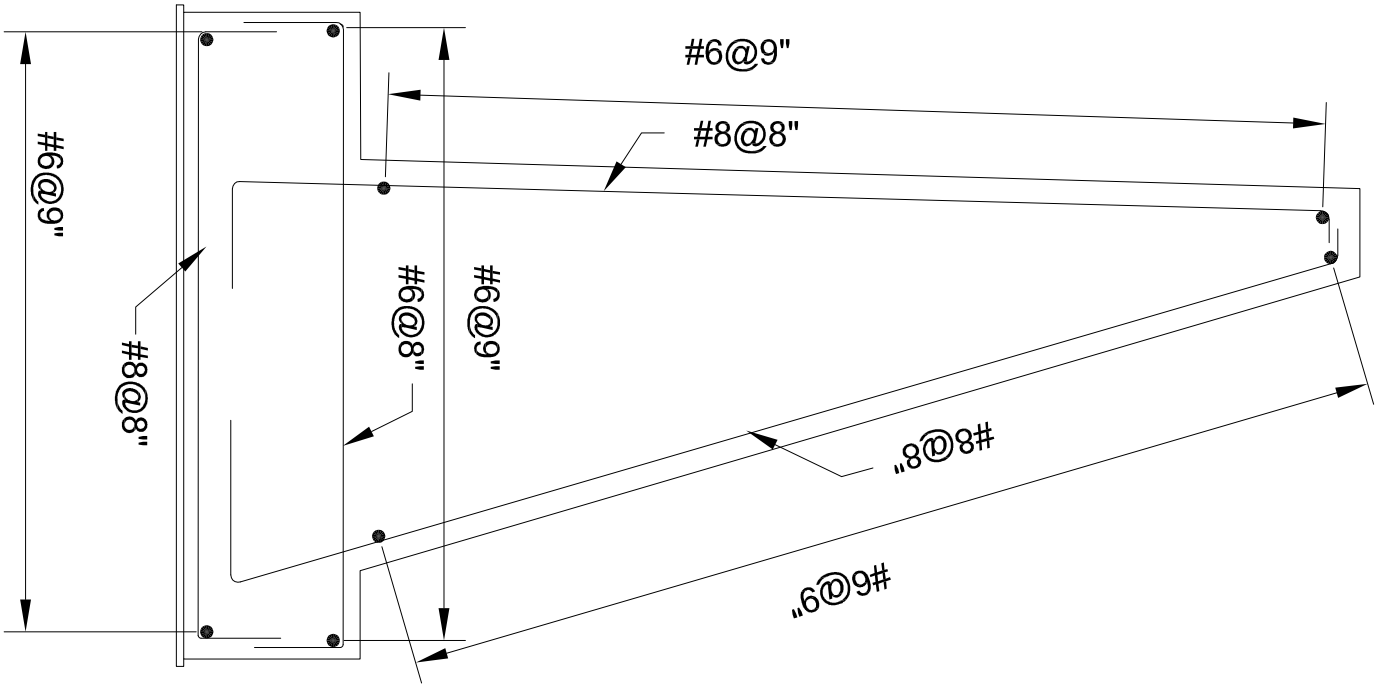

SECTION D-D
REINFORCEMENT

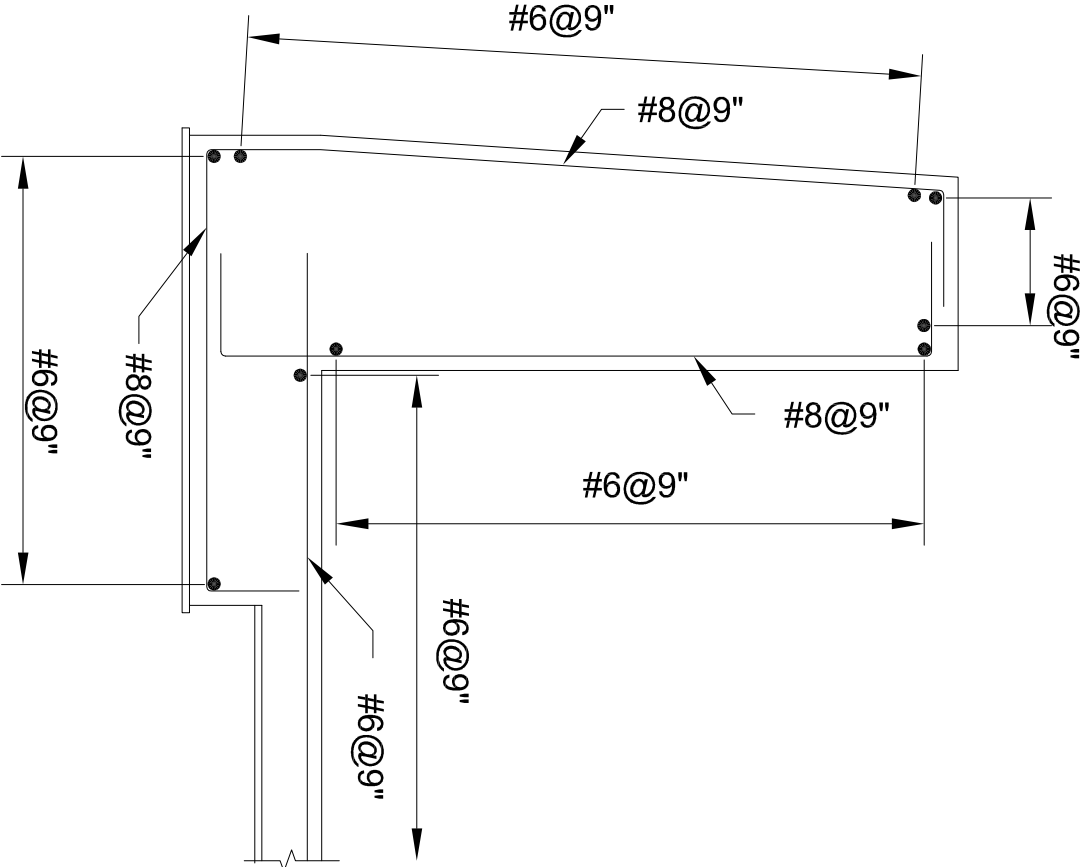

SECTION E-E
REINFORCEMENT

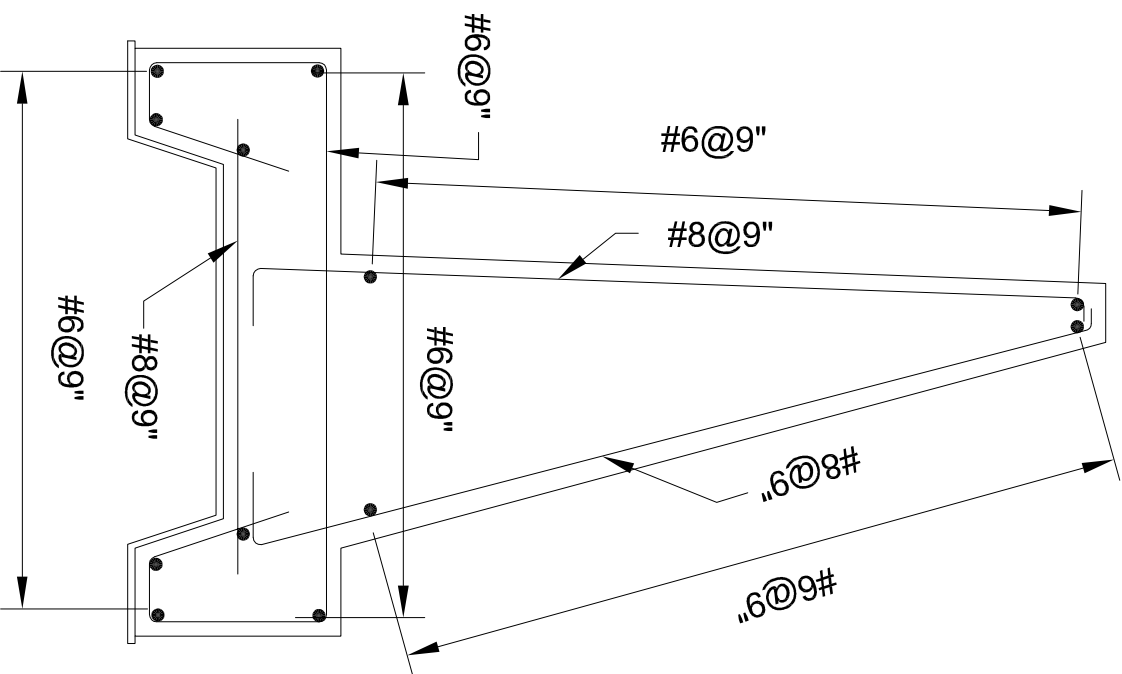

SECTION F-F
REINFORCEMENT

NOTES:-

- 1. ALL DIMENSIONS ARE IN FEET
- 2. FOR GENERAL NOTES REF. DWG. NO. BQB-SDP-SP-16



SMALL DAMS ORGANIZATION
GOVERNMENT OF KHYBER PAKHTUNKHWA



BARQAAAB CONSULTING SERVICES
(PVT)LIMITED LAHORE


SANAM DAM PROJECT
LOWER DIR

REV.	DATE	DESCRIPTION	DRAWN	CHECKED	SUBMITTED	APPROVED
			IMTIAZ AHMED	MANZAR MUHAMMAD	MANZAR MUHAMMAD	M.T.A

REINFORCEMENT
SECTIONS




DATE:
April, 2018

DRAWING NO.
BQB-SDP-SP-20

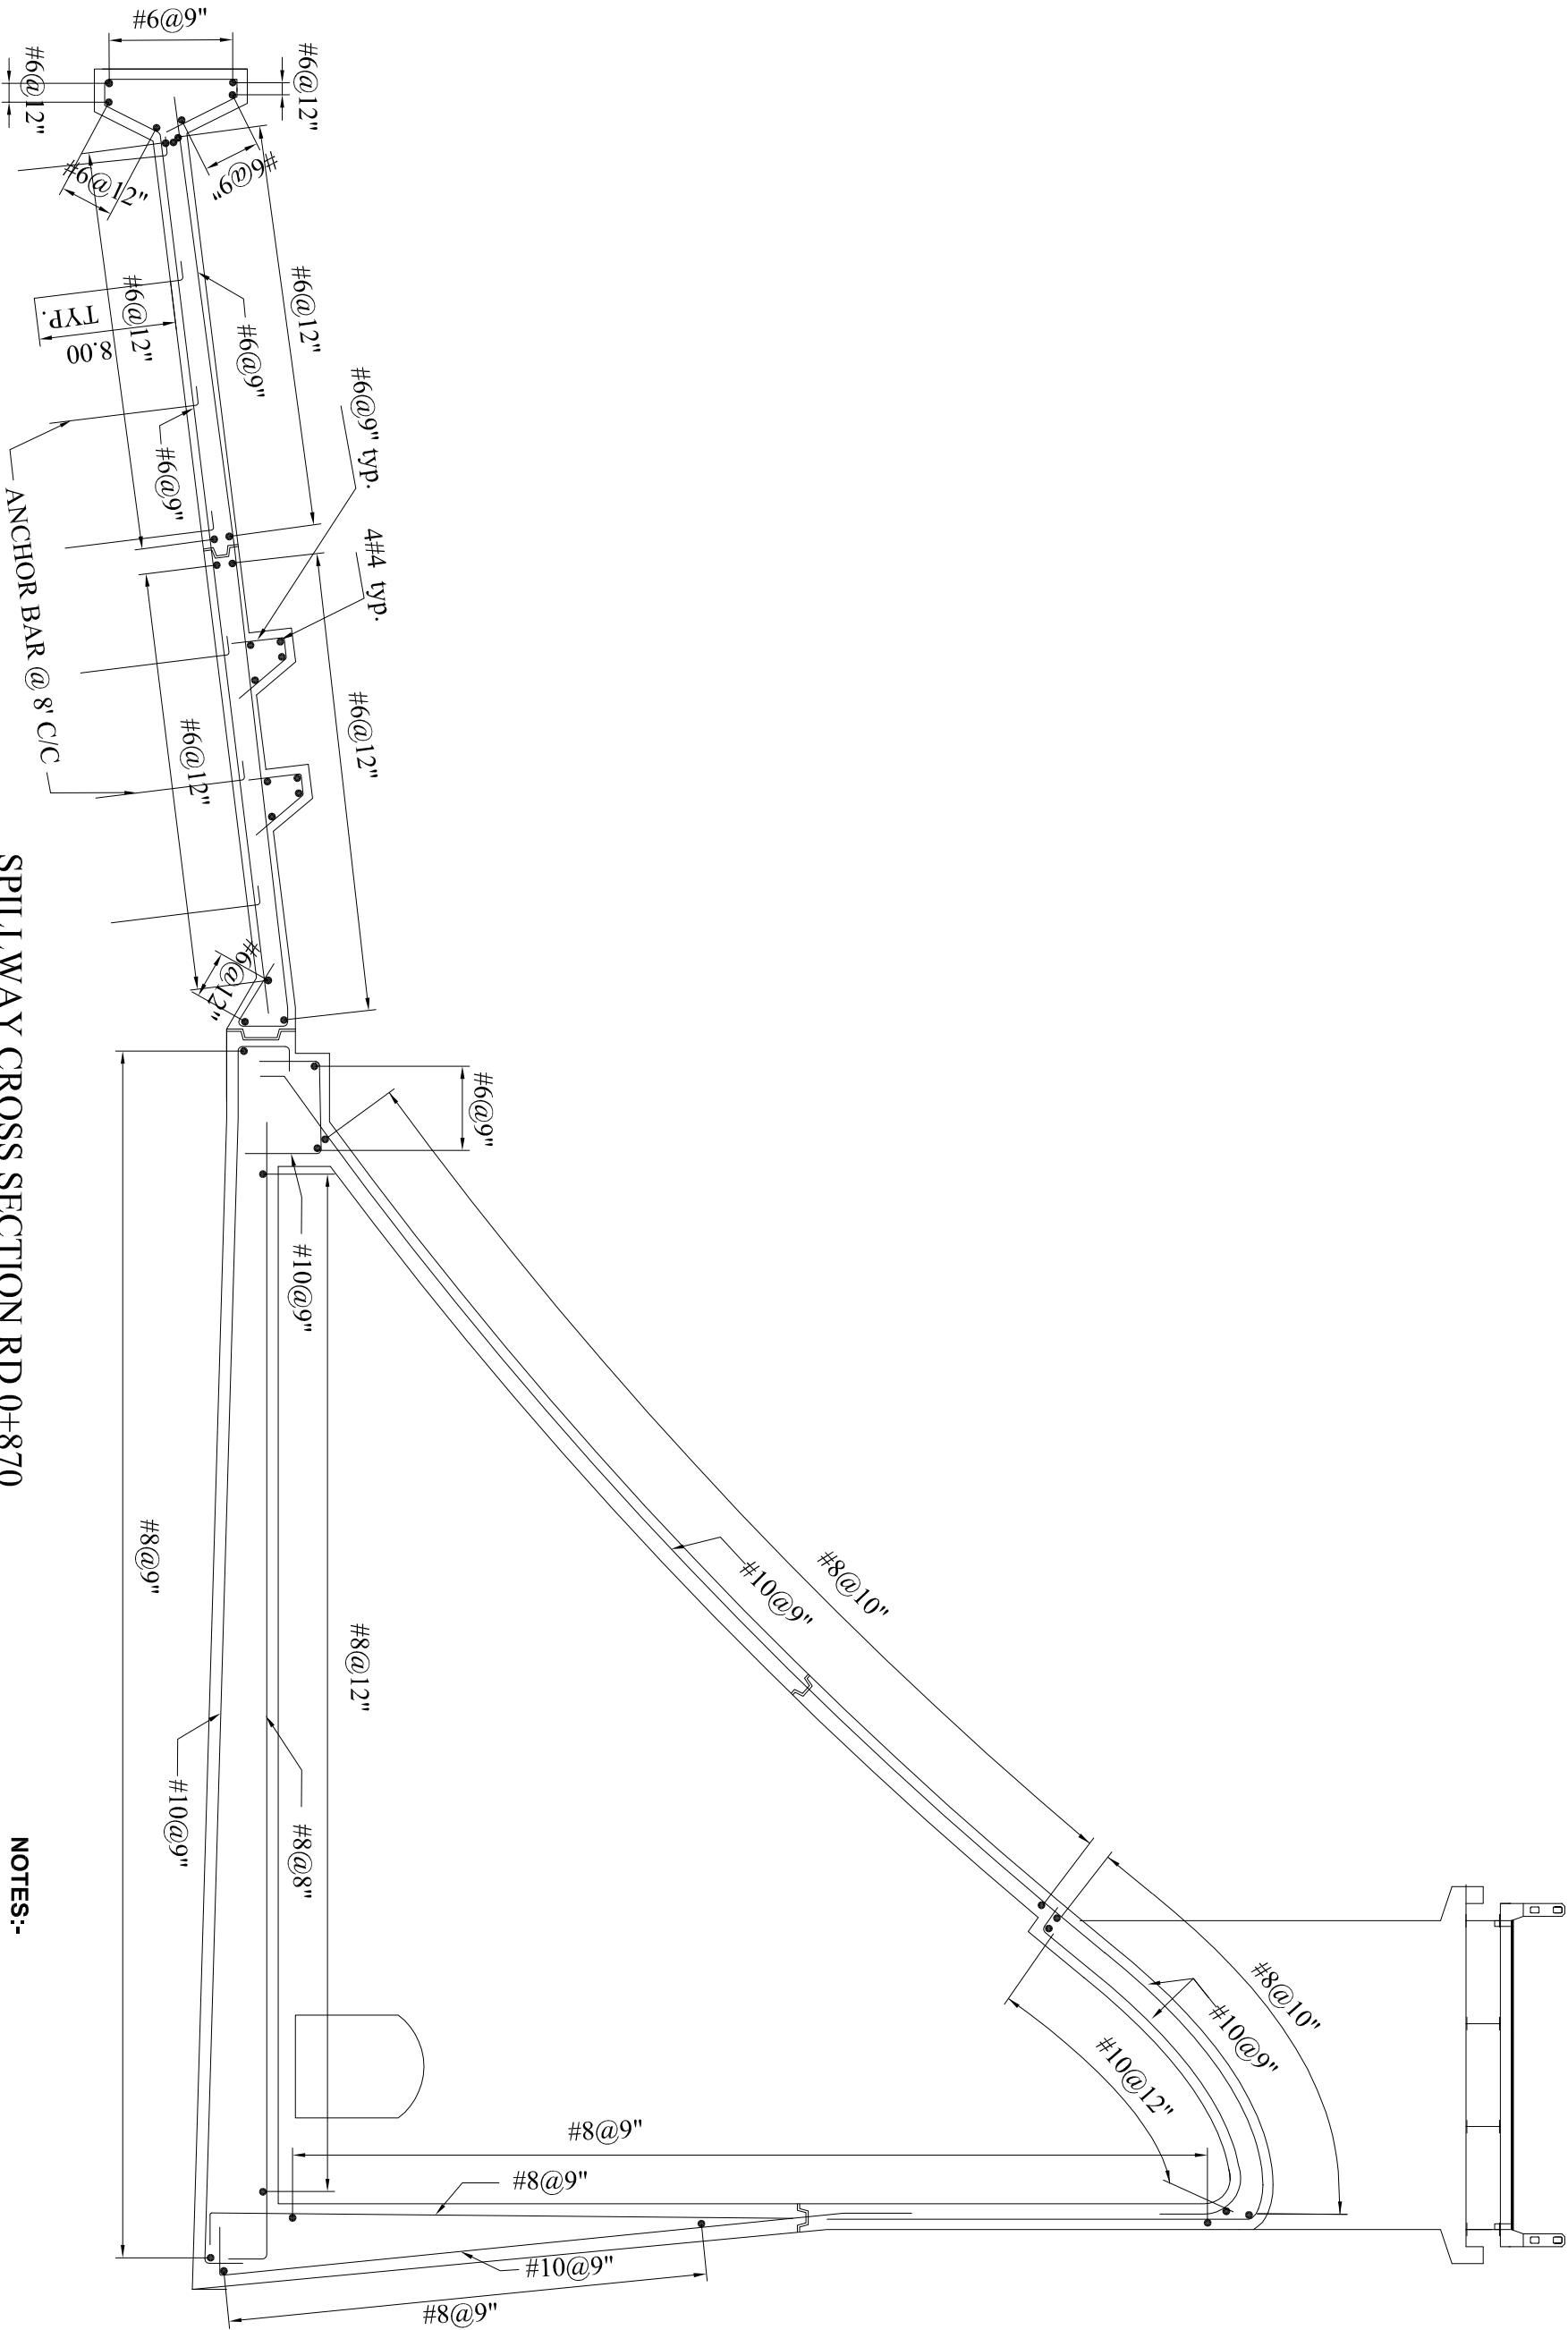

SPILLWAY CROSS SECTION RD 0+870
REINFORCEMENT

- NOTES:-
- 1. ALL DIMENSIONS ARE IN FEET
 - 2. FOR GENERAL NOTES REF. DWG. NO. BQB-SDP-SP-16

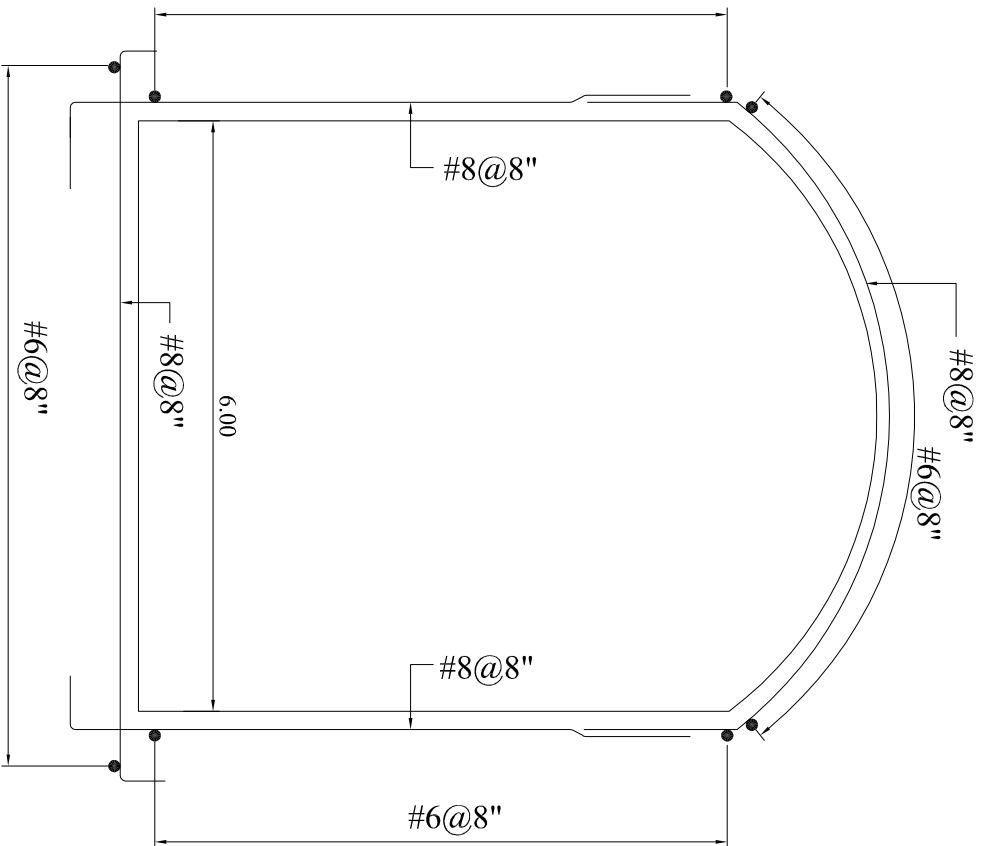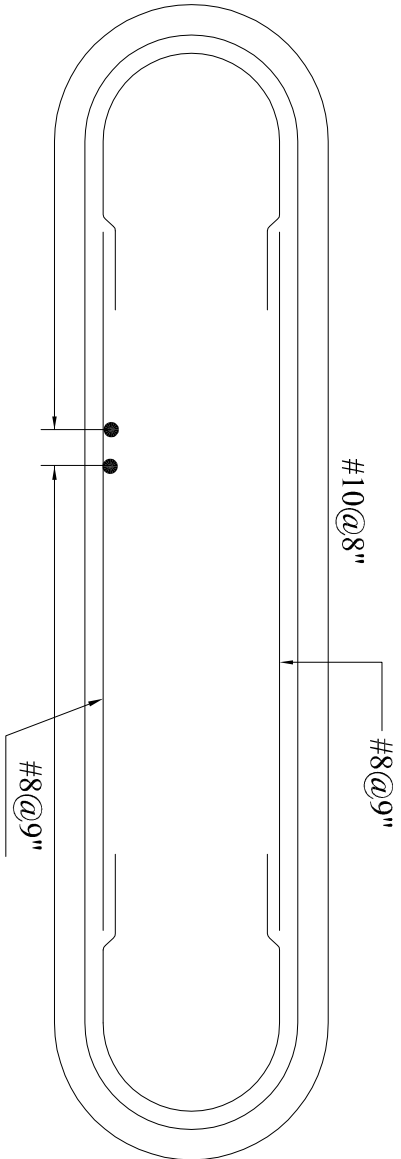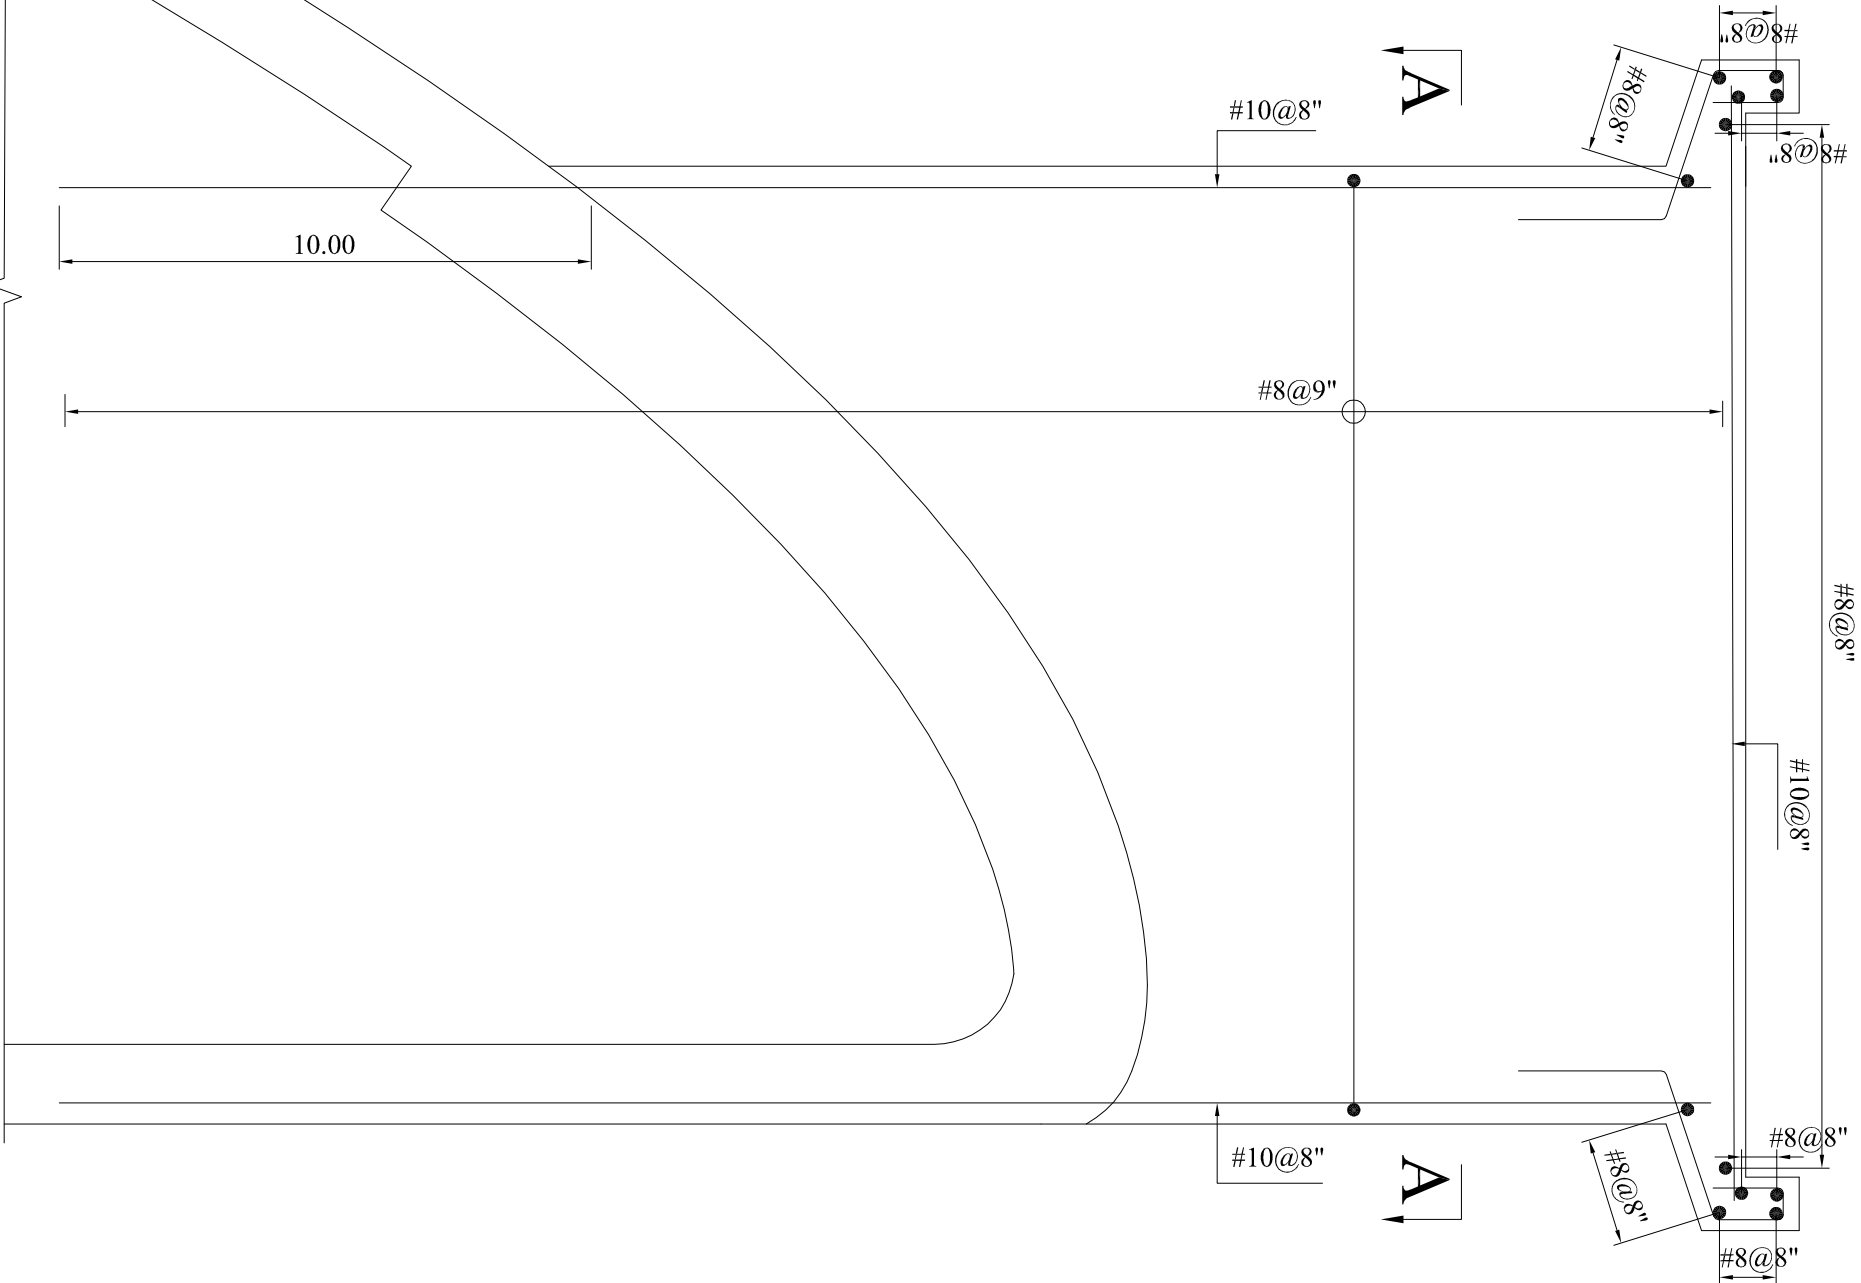

GALLERY SECTION
(REINFORCEMENT)

NOTES:-

1. ALL DIMENSIONS ARE IN FEET
2. FOR GENERAL NOTES REF. DWG. NO. BQB-SDP-SP-16

TYPICAL SECTION OF PIER



SMALL DAMS ORGANIZATION
GOVERNMENT OF KHYBER PAKHTUNKHWA



BARQAAB CONSULTING SERVICES
(PVT)LIMITED LAHORE



SANAM DAM PROJECT
LOWER DIR

REV.	DATE	DESCRIPTION	DRAWN	INTIAZ
			CHECKED	TANVIR ABBAS
			SUBMITTED	TANVIR ABBAS
			APPROVED	M.T.A

DATE:
May, 2018



DRAWING NO.
BQB-SDP-SP-22

PIER & GALLERY
REINFORCEMENT

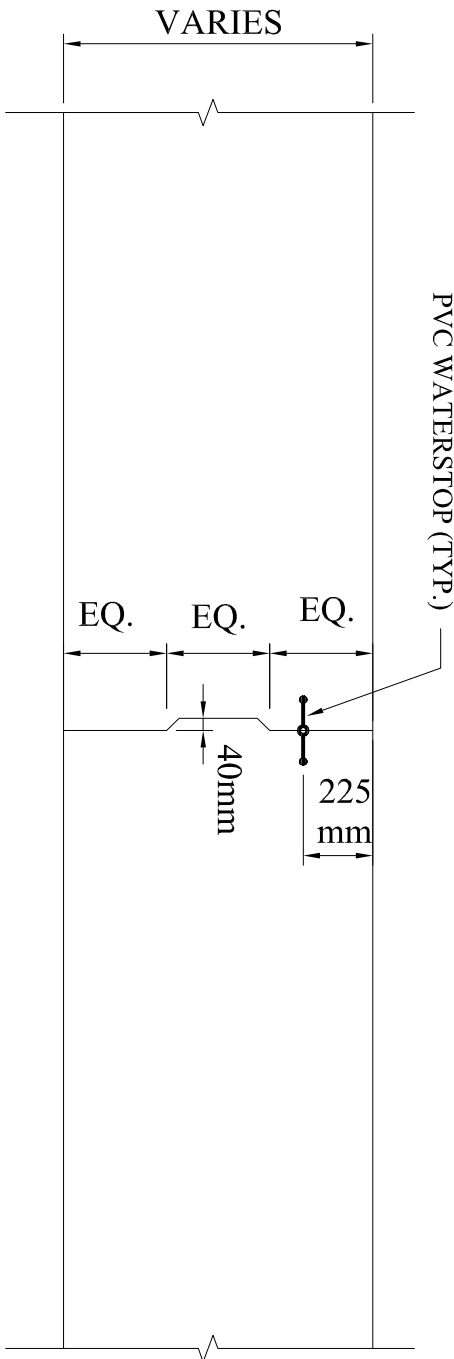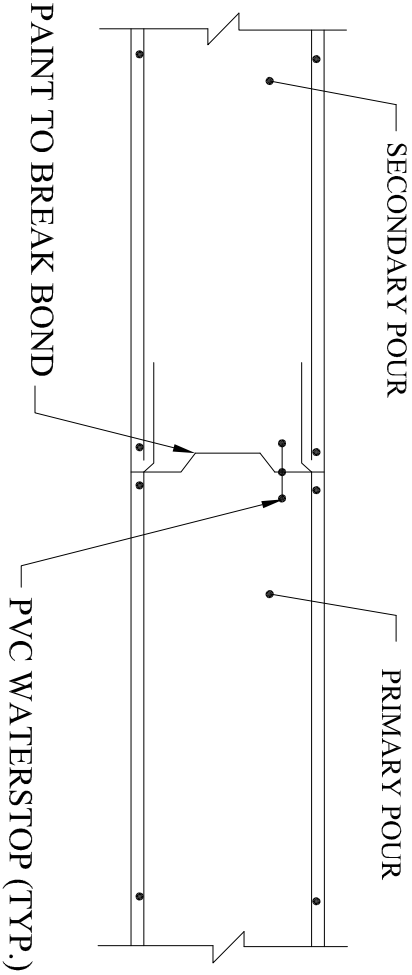


CONSTRUCTION JOINT (C. JT.)

TYPICAL KEY DETAIL

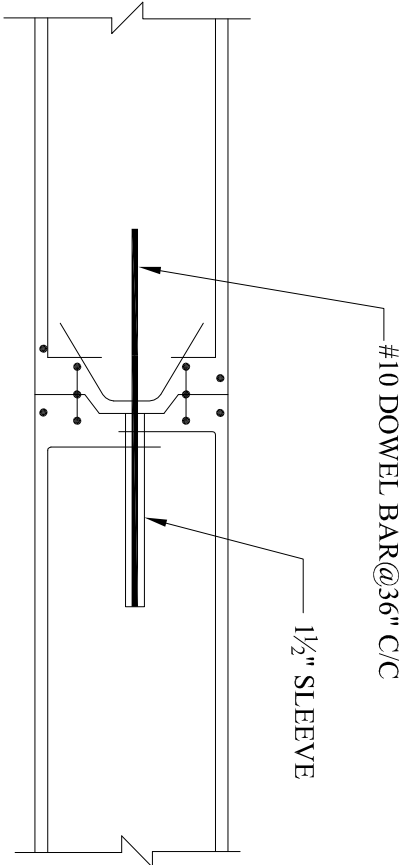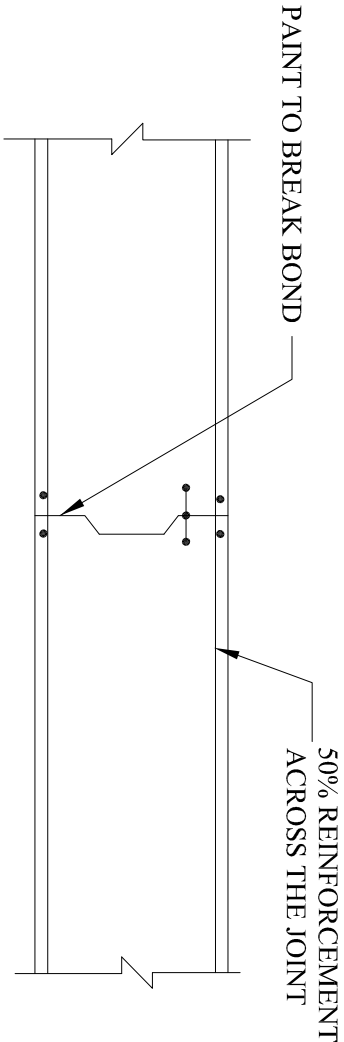


CONTRACTION JOINT
TYPE-1

CONTRACTION JOINT
TYPE-2

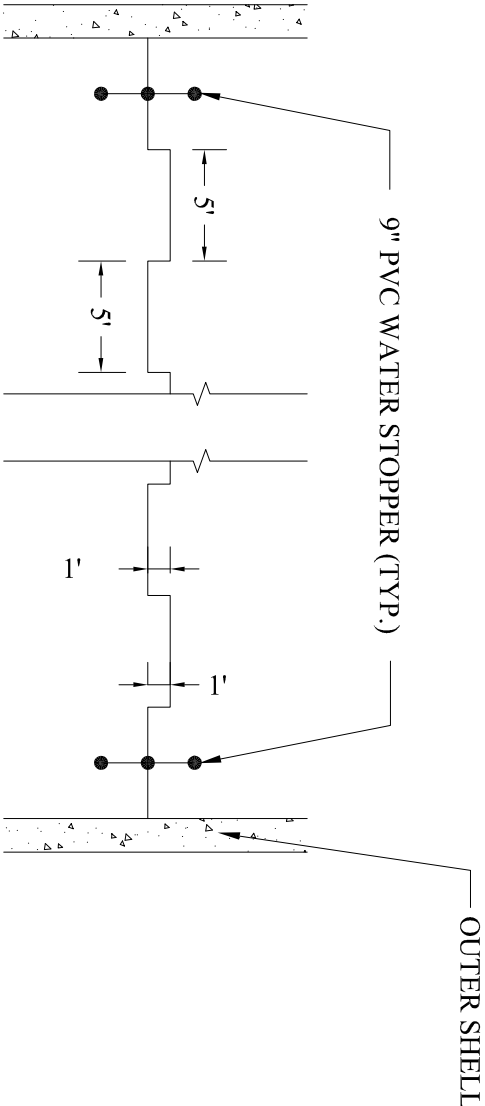

GRouted, KEYED CONTRACTION JOINT WITH WATER
STOPPER IN SPILLWAY MASS CONCRETE

 SMALL DAMS ORGANIZATION GOVERNMENT OF KHYBER PAKHTUNKHWA	 BARQAAB CONSULTING SERVICES (PVT)LIMITED LAHORE	SANAM DAM PROJECT LOWER DIR					JOINT DETAILS DATE: May, 2018 DRAWING NO. BQB-SDP-SP-23			
					DRAWN	IMTIAZ AHMED				
					CHECKED	MANZAR MUMTAZ				
					SUBMITTED	MANZAR MUMTAZ				
		REV.	DATE	DESCRIPTION	APPROVED	M.T.A				

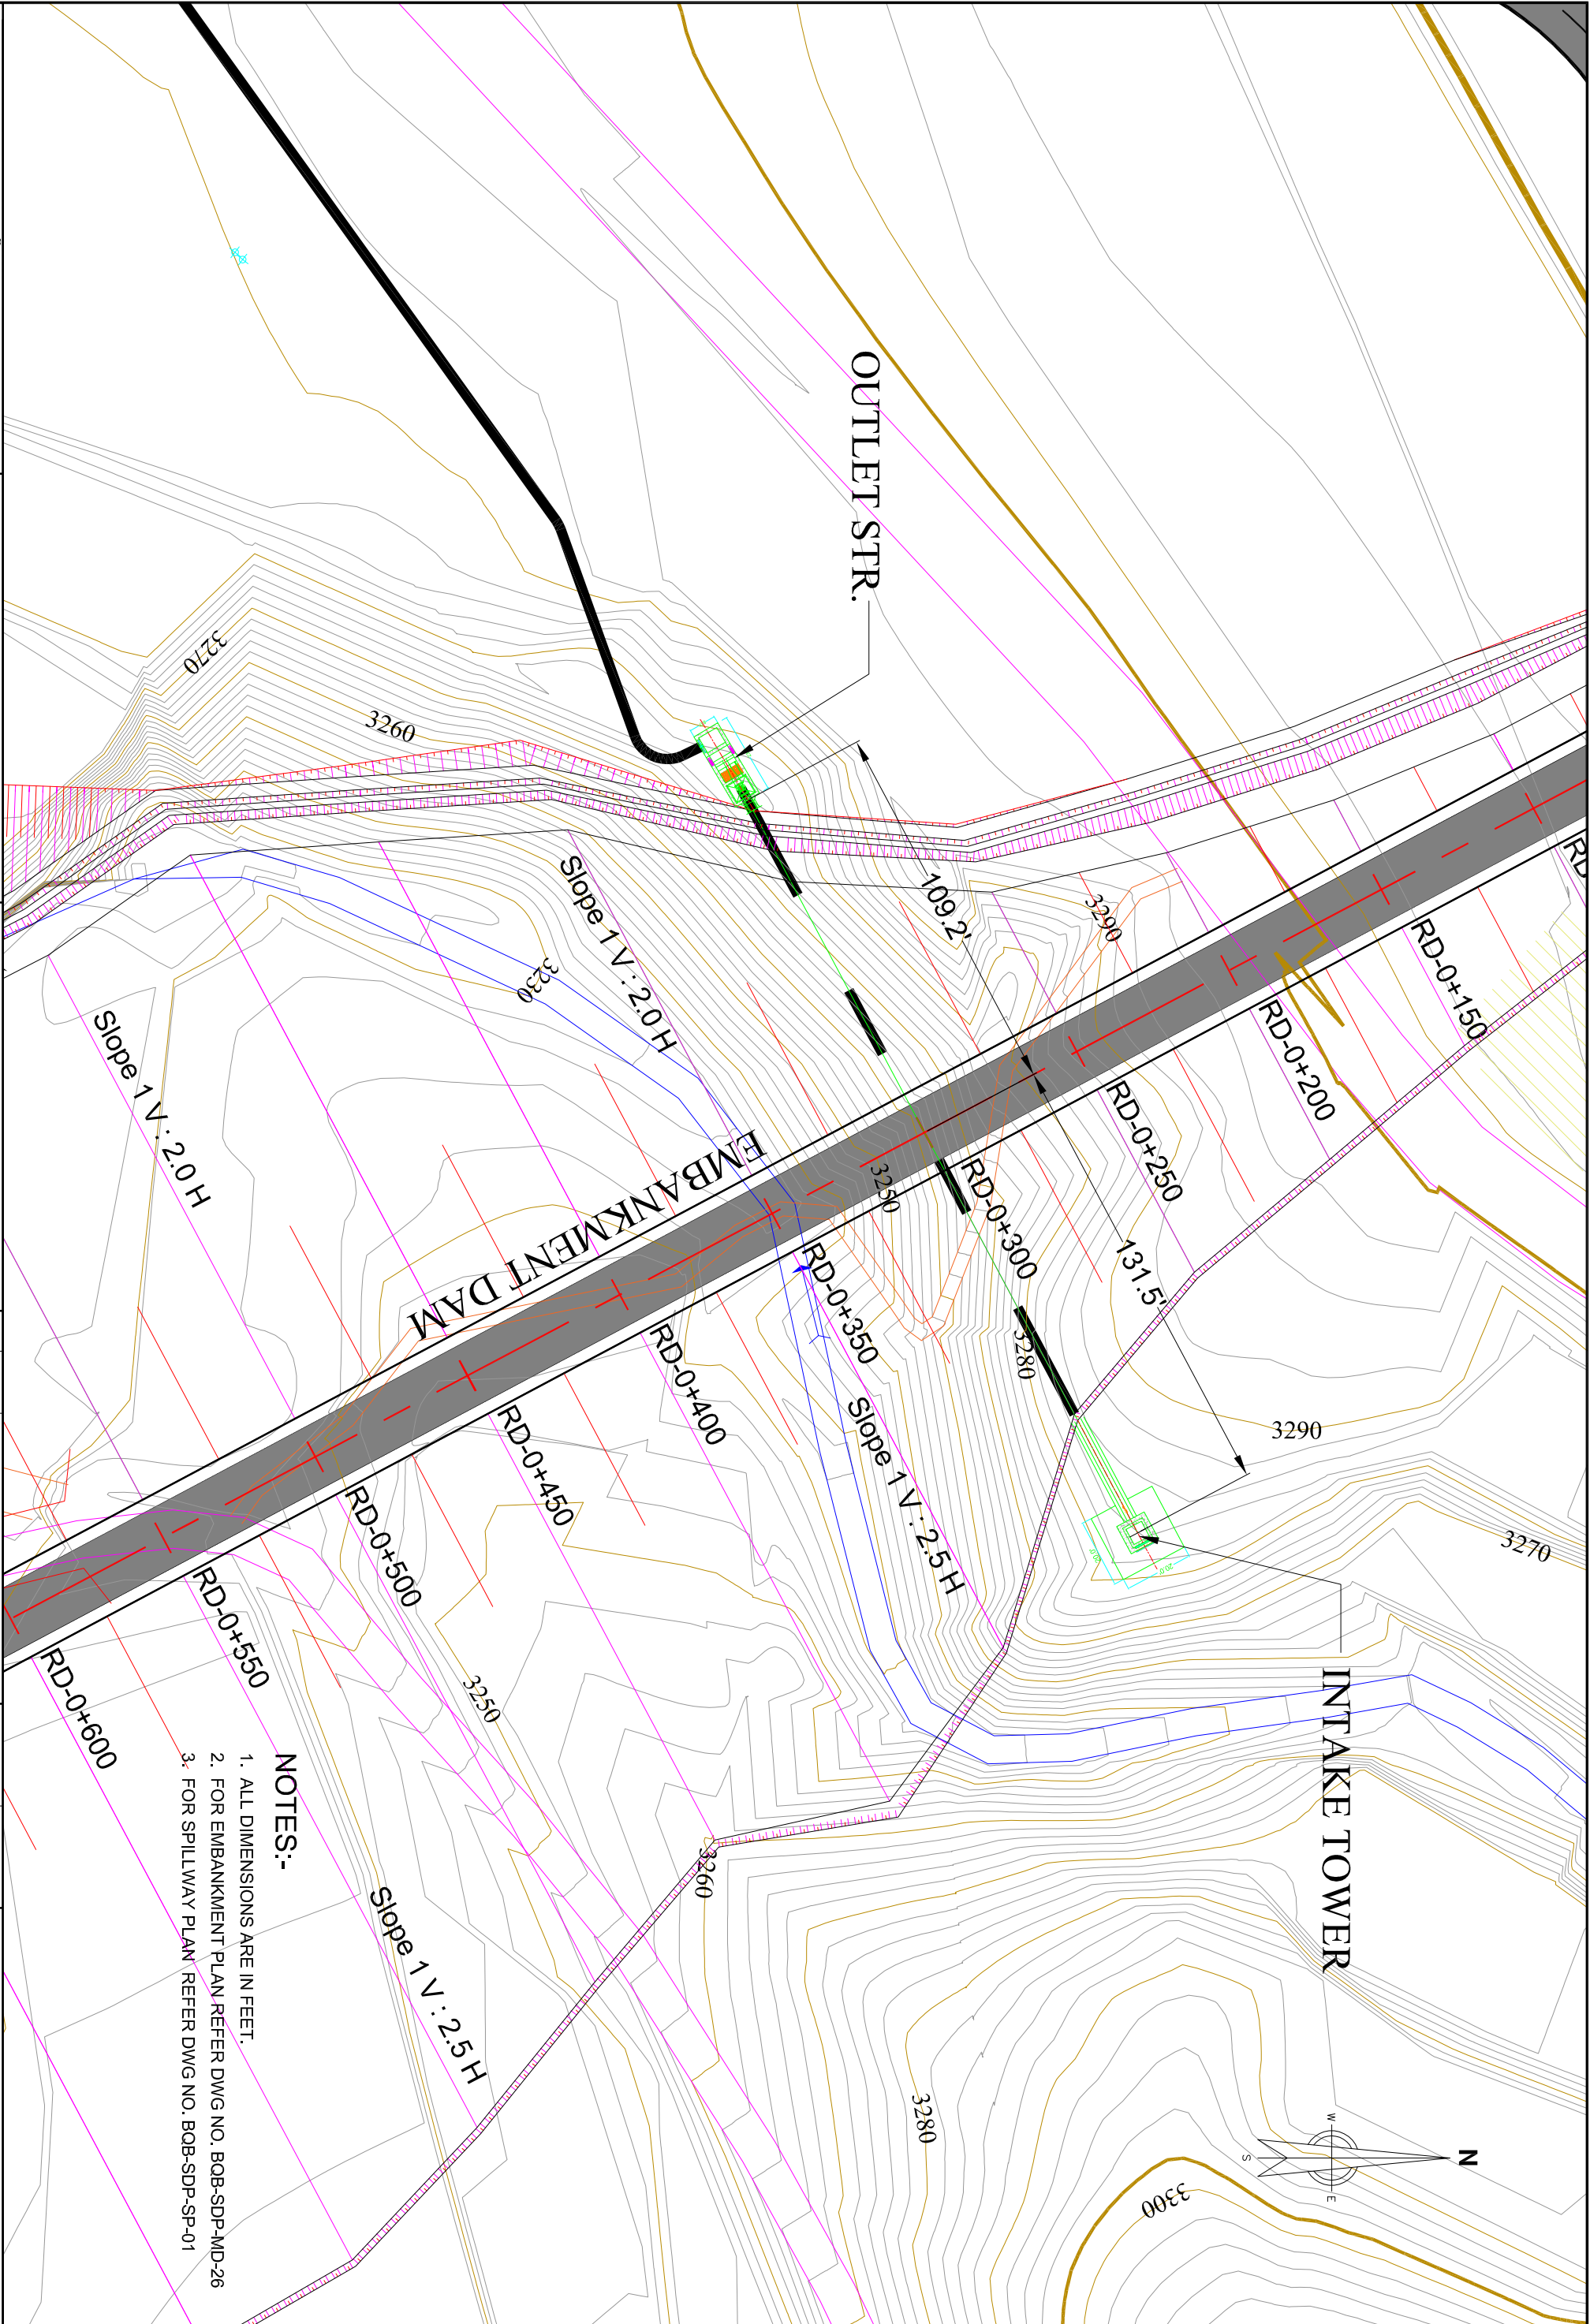

NOTES:-

- 1. ALL DIMENSIONS ARE IN FEET.
- 2. FOR EMBANKMENT PLAN REFER DWG NO. BQB-SDP-MD-26
- 3. FOR SPILLWAY PLAN REFER DWG NO. BQB-SDP-SP-01



SMALL DAMS ORGANIZATION
GOVERNMENT OF KHYBER PAKHTUNKHWA



BARQAAAB CONSULTING SERVICES
(PVT)LIMITED LAHORE



SANAM DAM PROJECT
LOWER DIR

REV.	DATE	DESCRIPTION

DRAWN	IMTIJAZ AHMED	
CHECKED	MANZAR MUHAMMAD	
SUBMITTED	MANZAR MUHAMMAD	
APPROVED		

DATE:
April, 2018

DRAWING NO.
BQB-SDP-INT-01

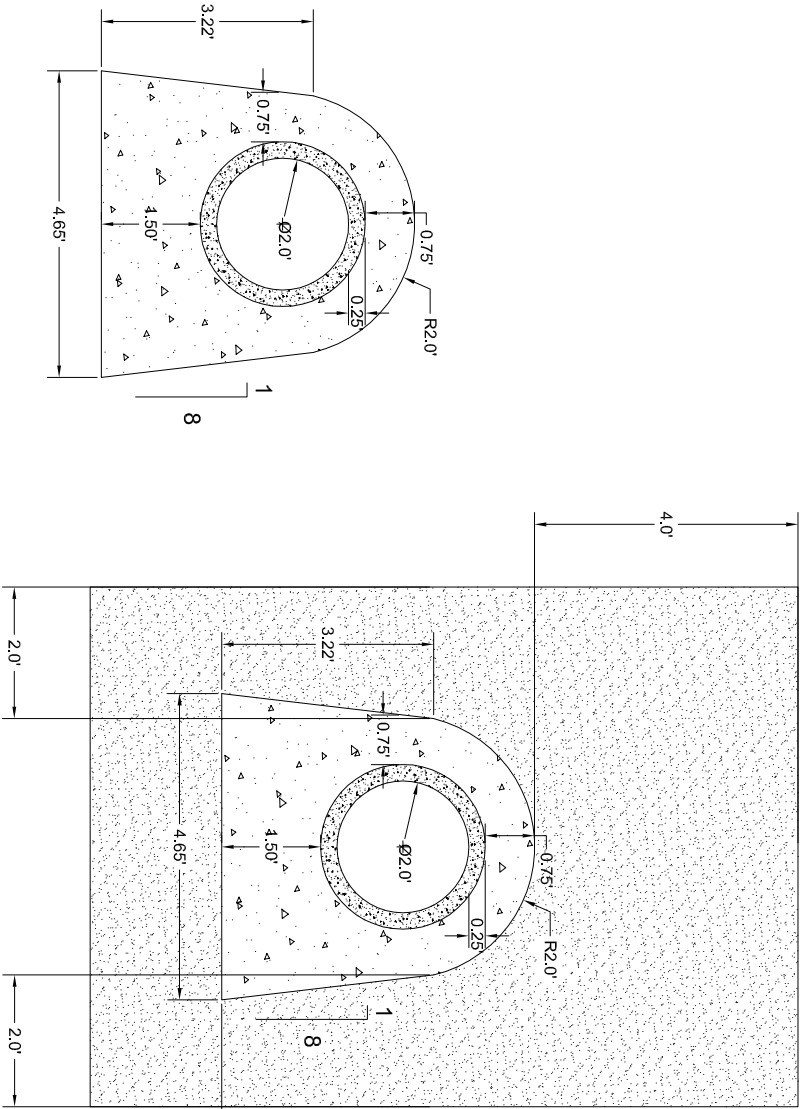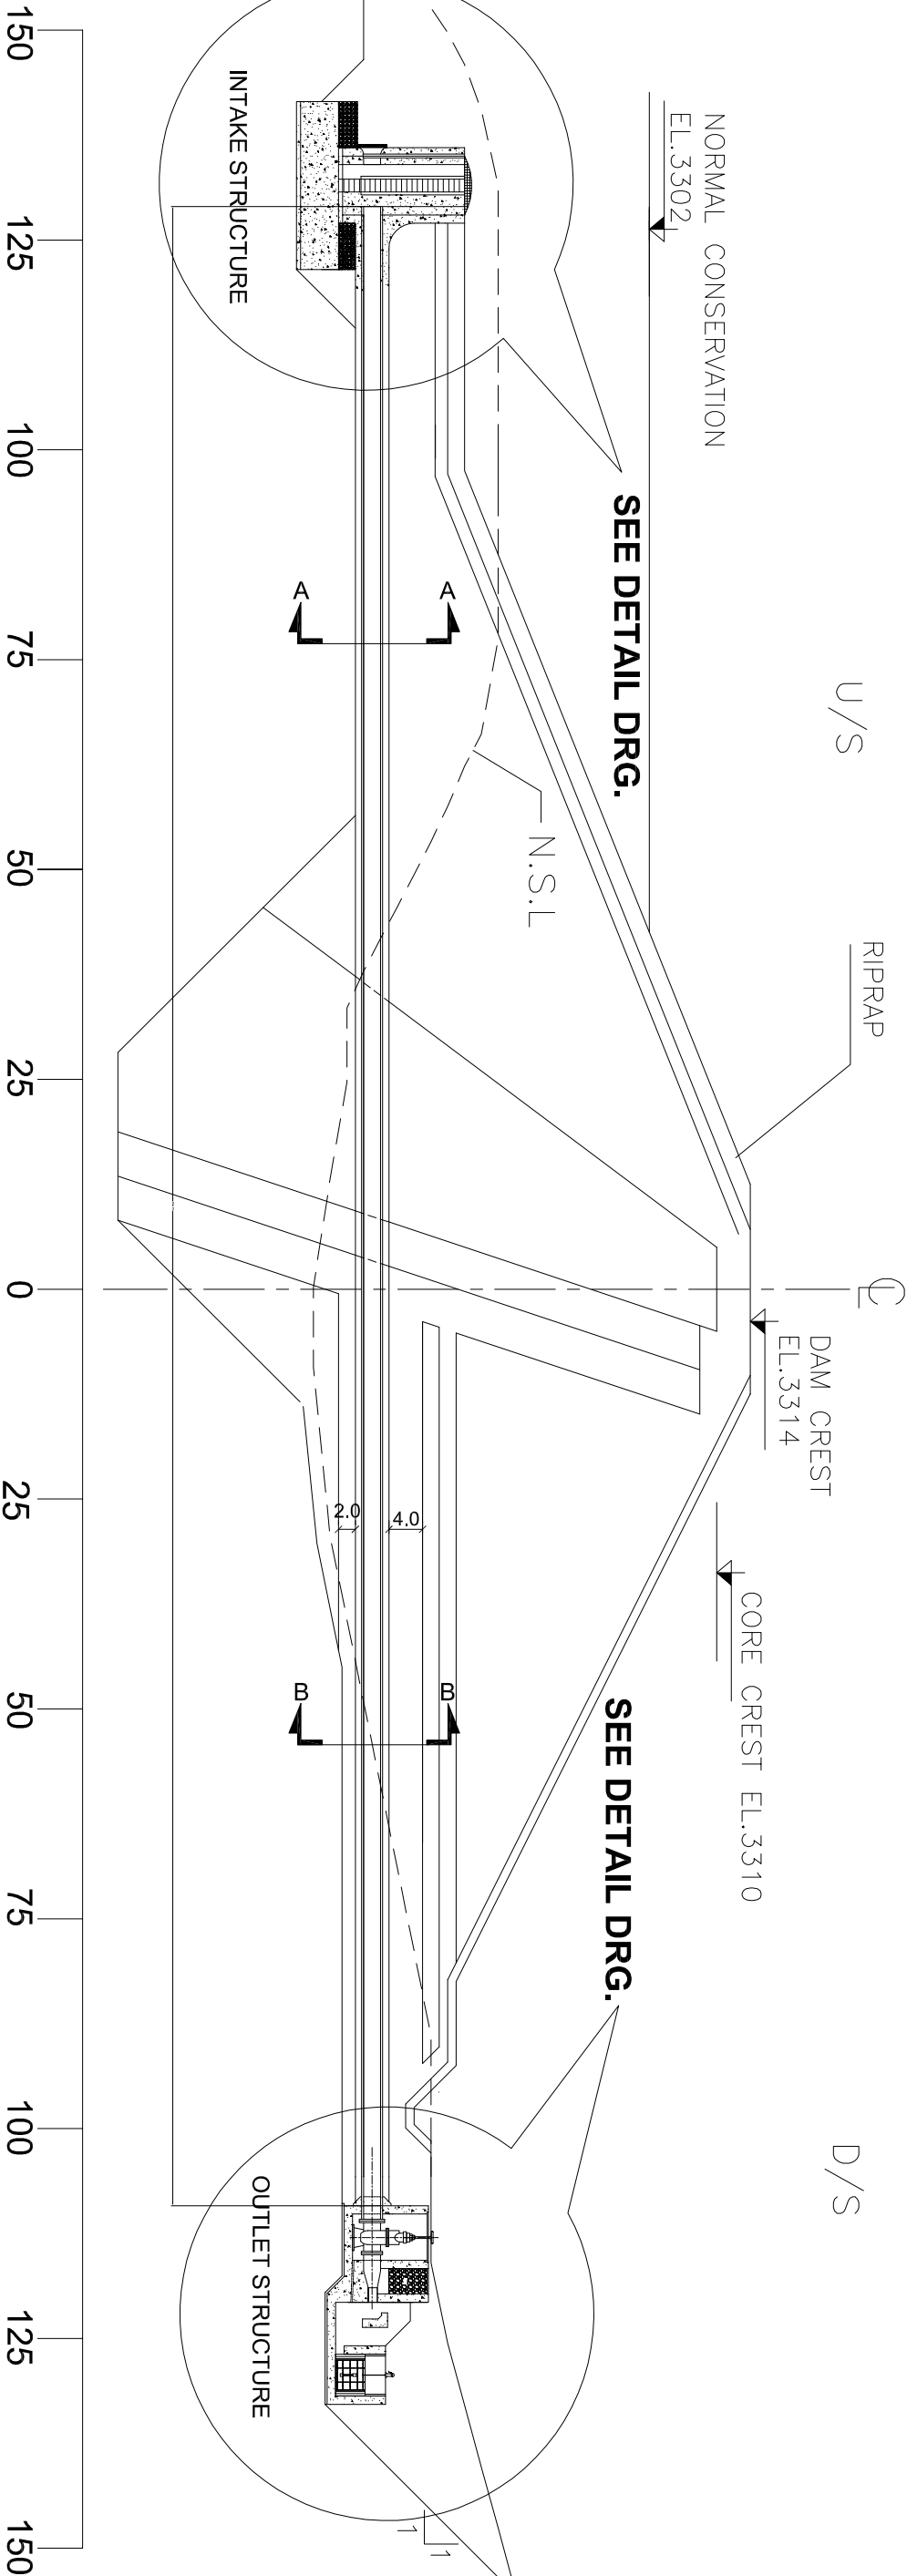


NOTES:-


1. ALL DIMENSIONS ARE IN FEET
2. FOR LOCATION REF. DWG. NO. BQB-SDP-INT-01
3. DAM CORE SHOULD BE PLACED ON SOUND ROCK OR AS DIRECTED BY ENGINEER AT SITE
4. FILTER MATERIAL WILL REQUIRED PROCESSING /SCREENING FROM SUITABLE AVAILABLE MATERIAL AT SITE

0 16 32 48 FEET


SCALE: 1"=16 Feet

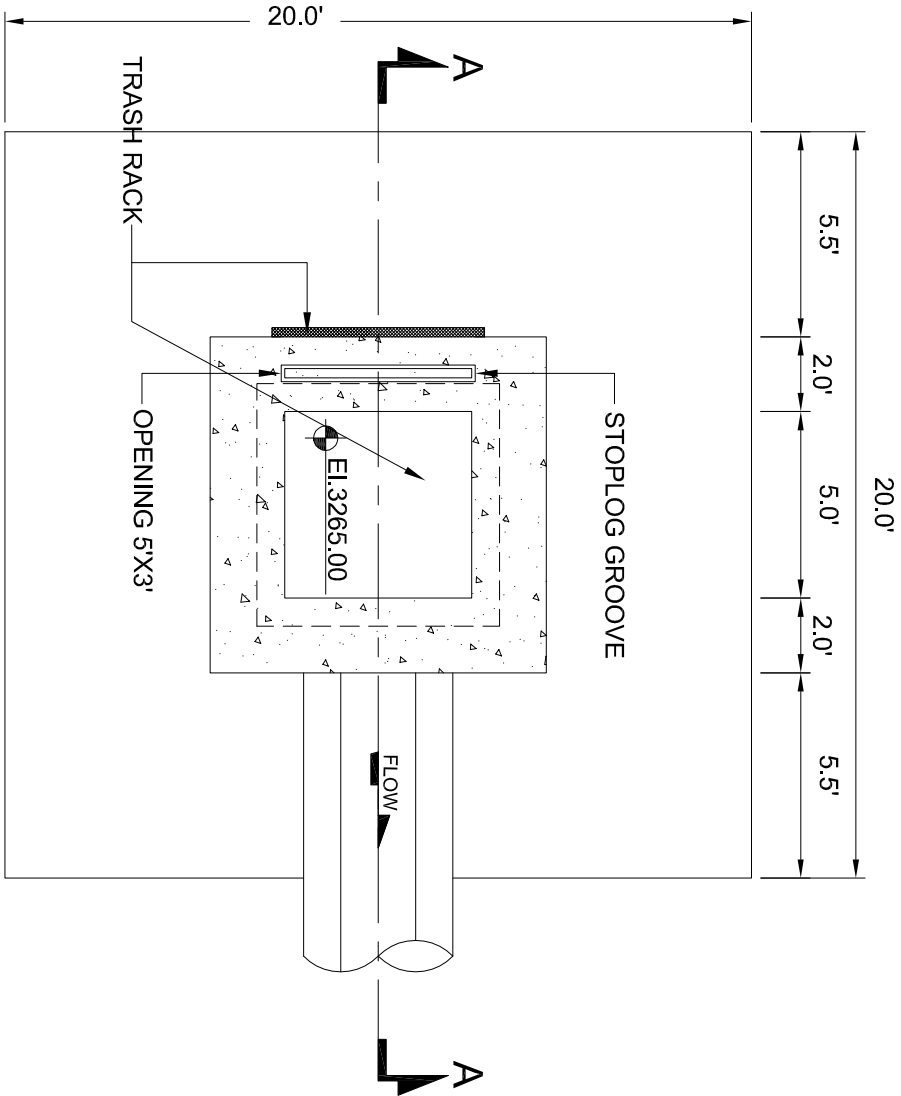

INTAKE STRUCTURE PLAN

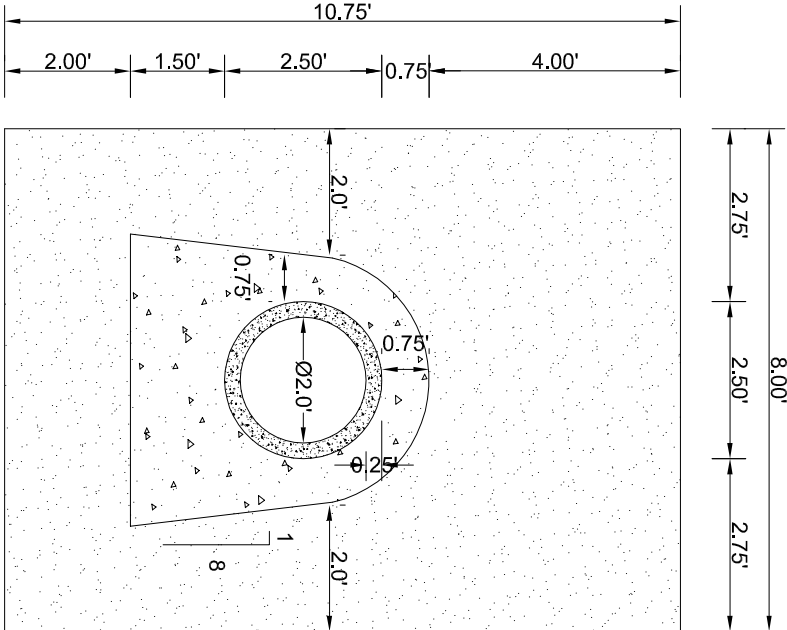

PIPE SECTION (TYP.)

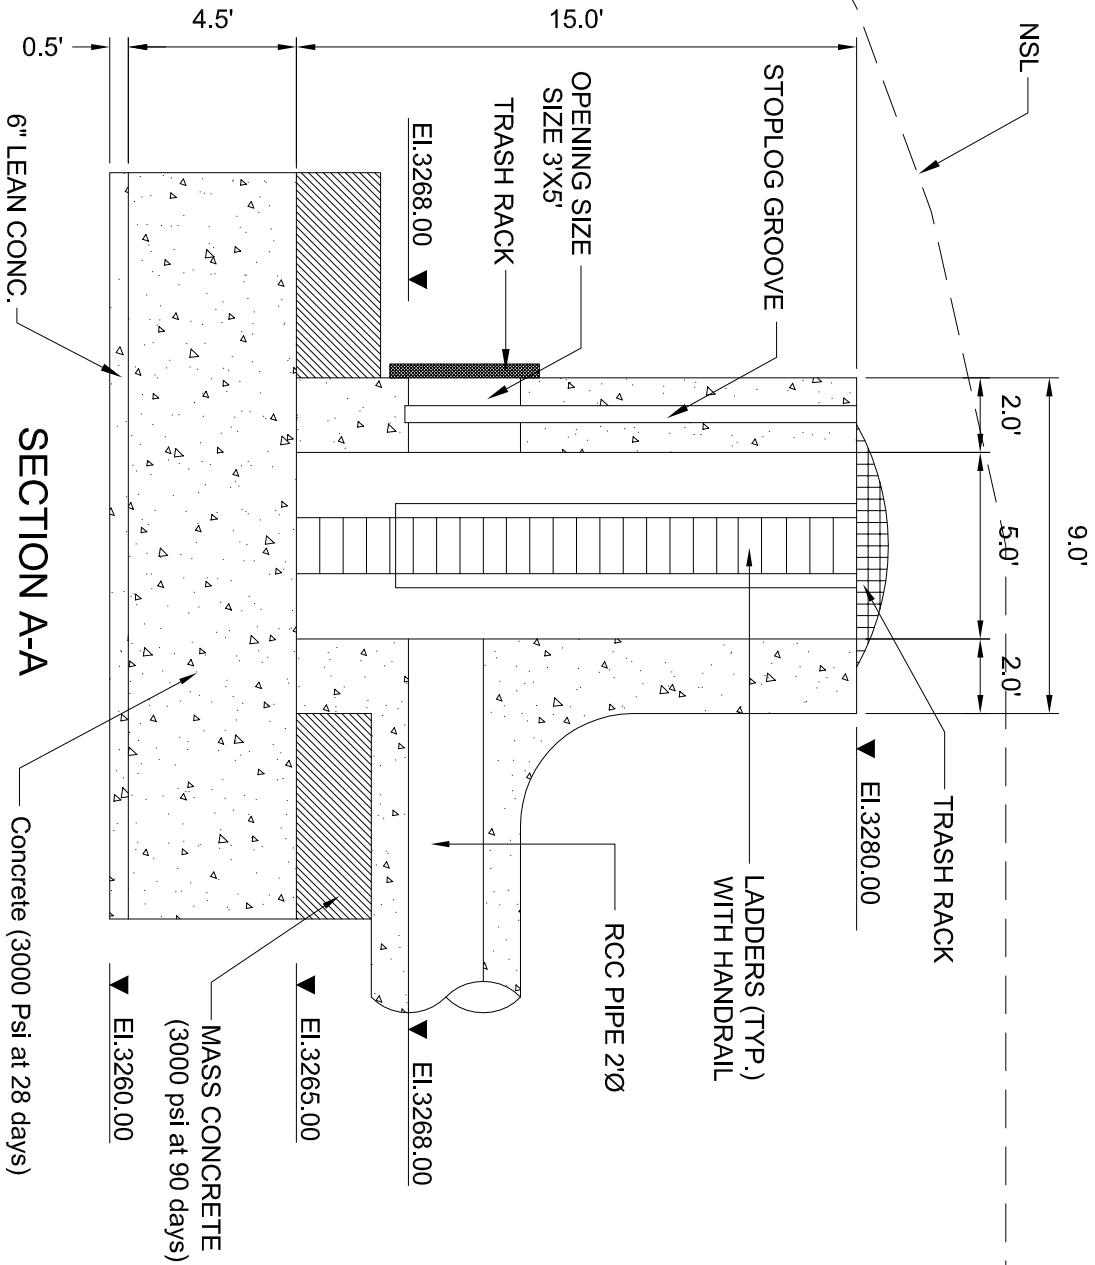



LEGEND

- Concrete (3000 Psi at 90 days)
- Concrete (3000 Psi at 28 days)
- Bed Rock


NOTES:-

- ALL DIMENSIONS ARE IN FEET
- FOR LOCATION REF. DWG. NO. BQB-SDP-INT-01

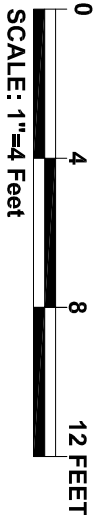

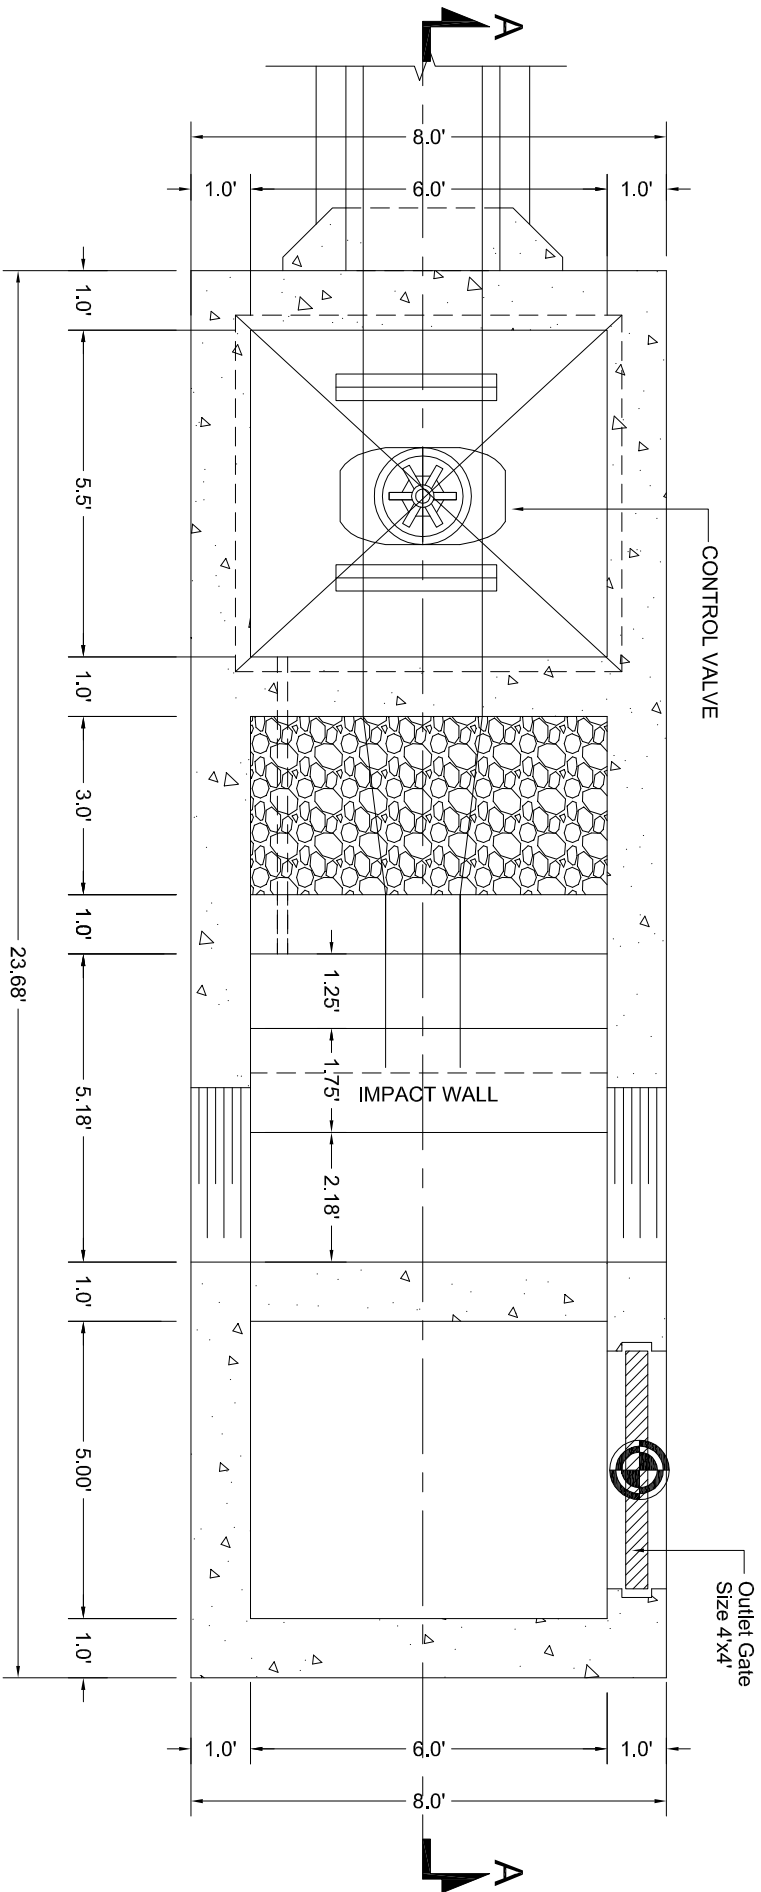

OUTLET STRUCTURE PLAN

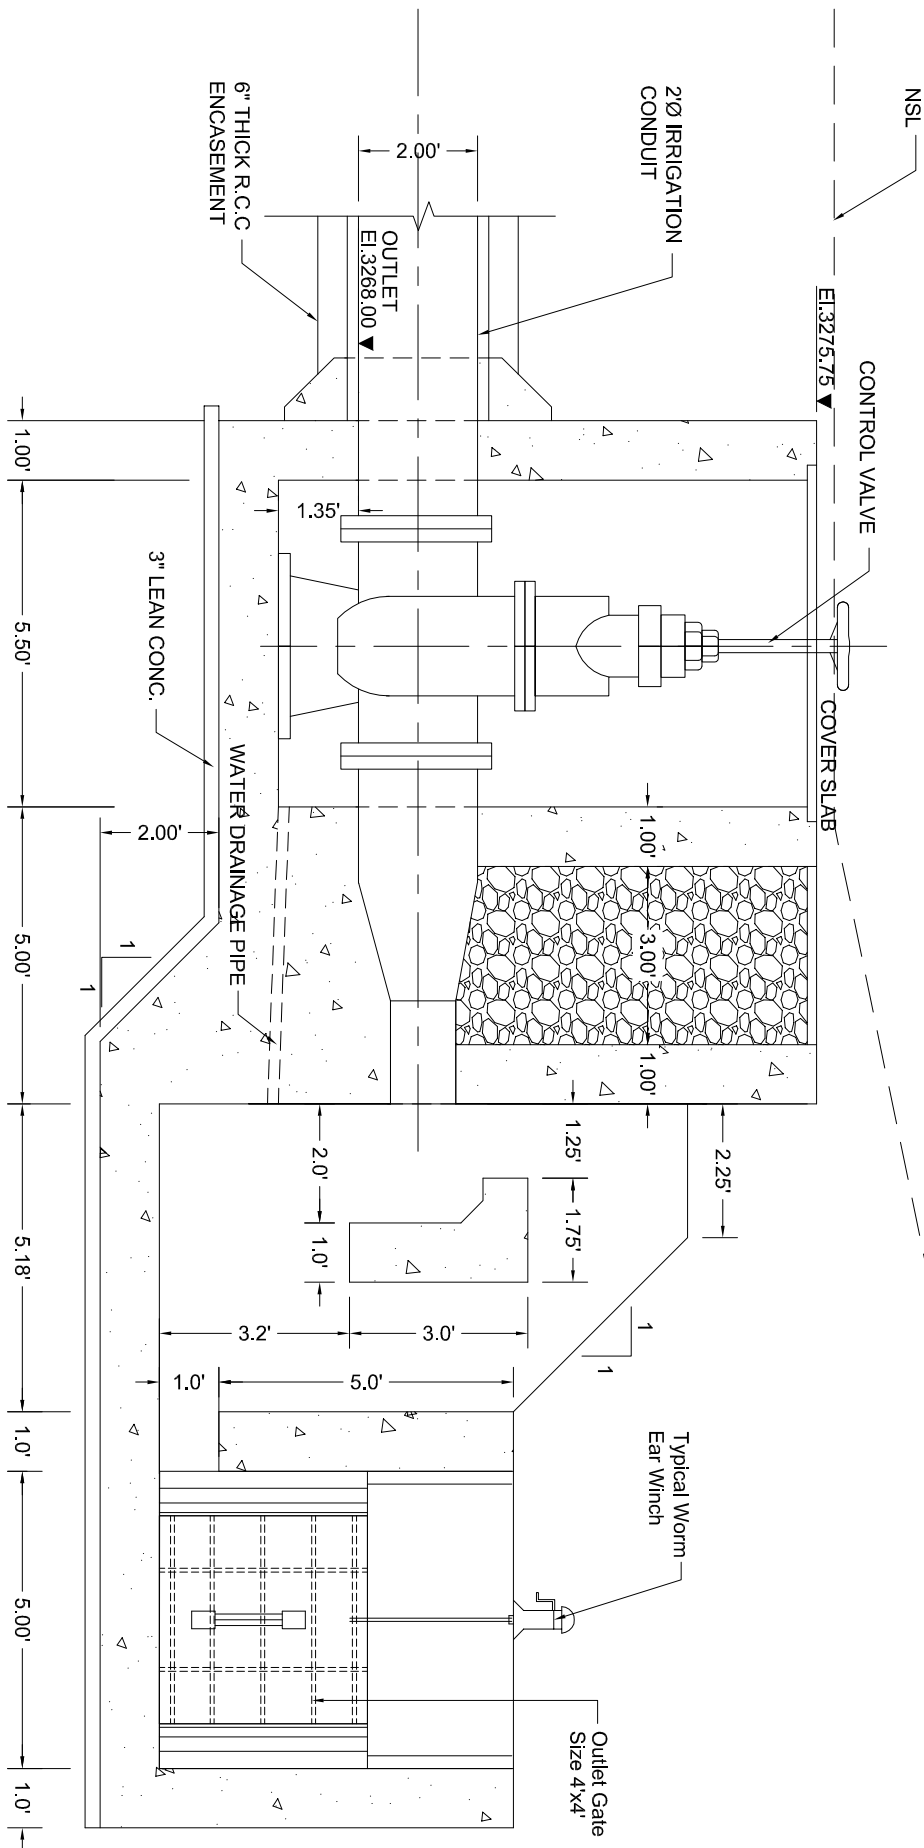


LEGEND


- Concrete (3000 Psi at 90 days)
- Concrete (3000 Psi at 28 days)
- Bed Rock

NOTES:-


- ALL DIMENSIONS ARE IN FEET
- FOR LOCATION REF. DWG. NO. BQB-SDP-INT-01

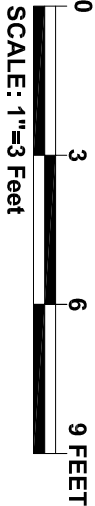


SECTION A-A

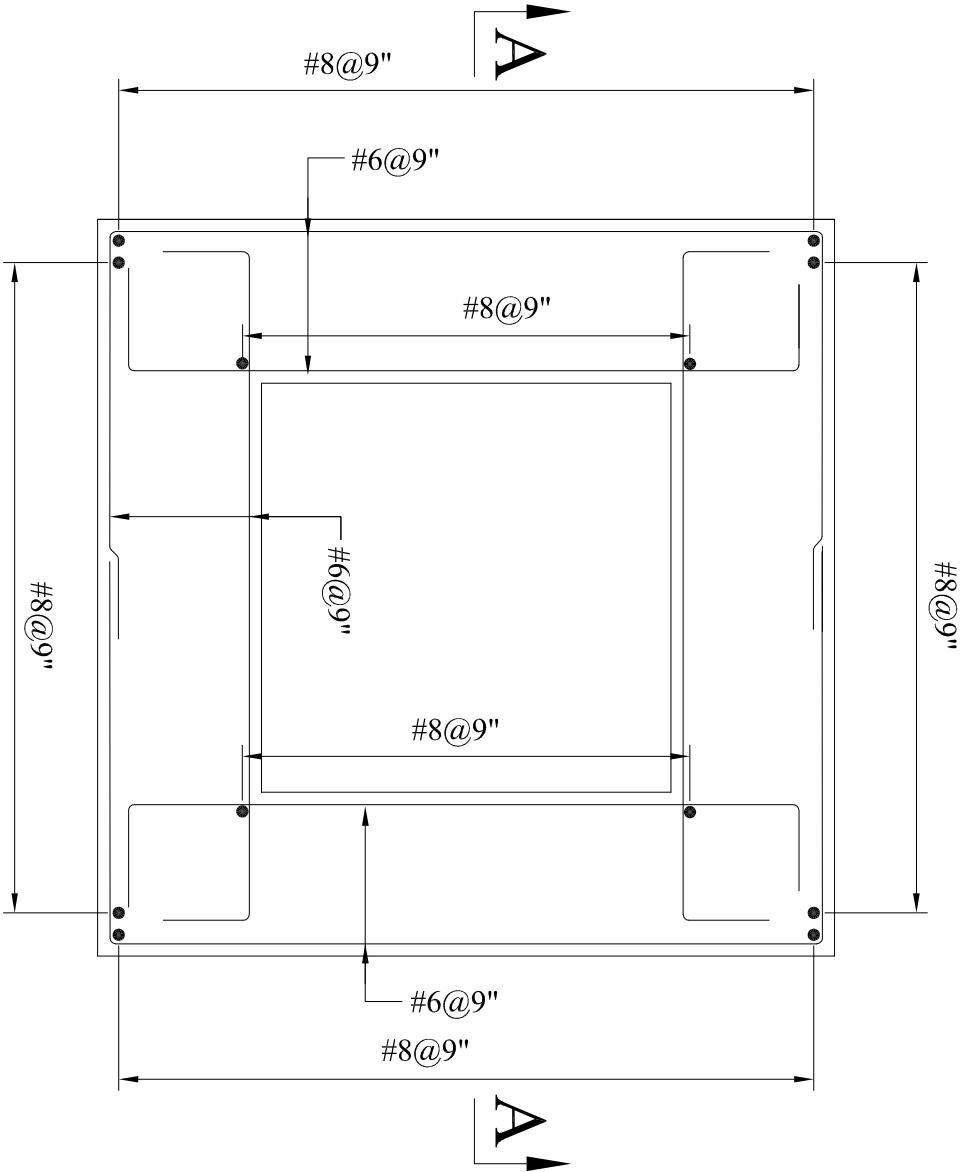

INTAKE STRUCTURE SECTIONAL PLAN
(REINFORCEMENT)

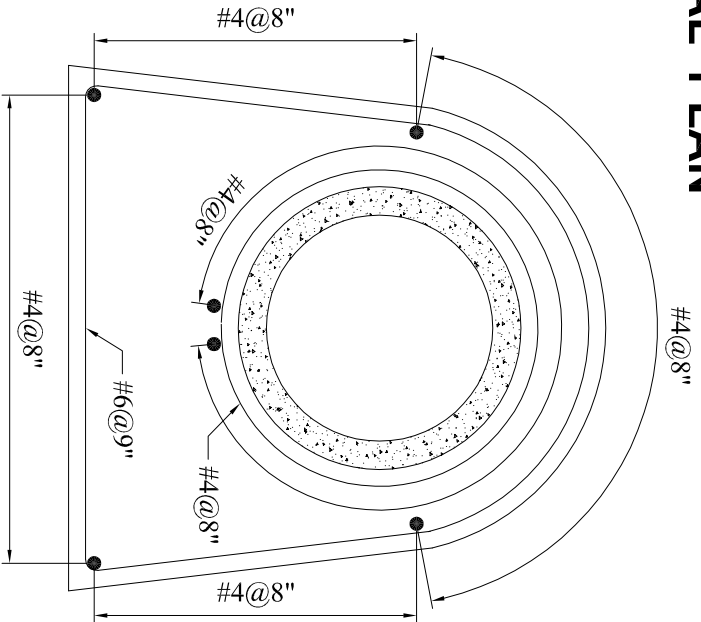


TYPICAL REINFORCEMENT
AROUND PIPE

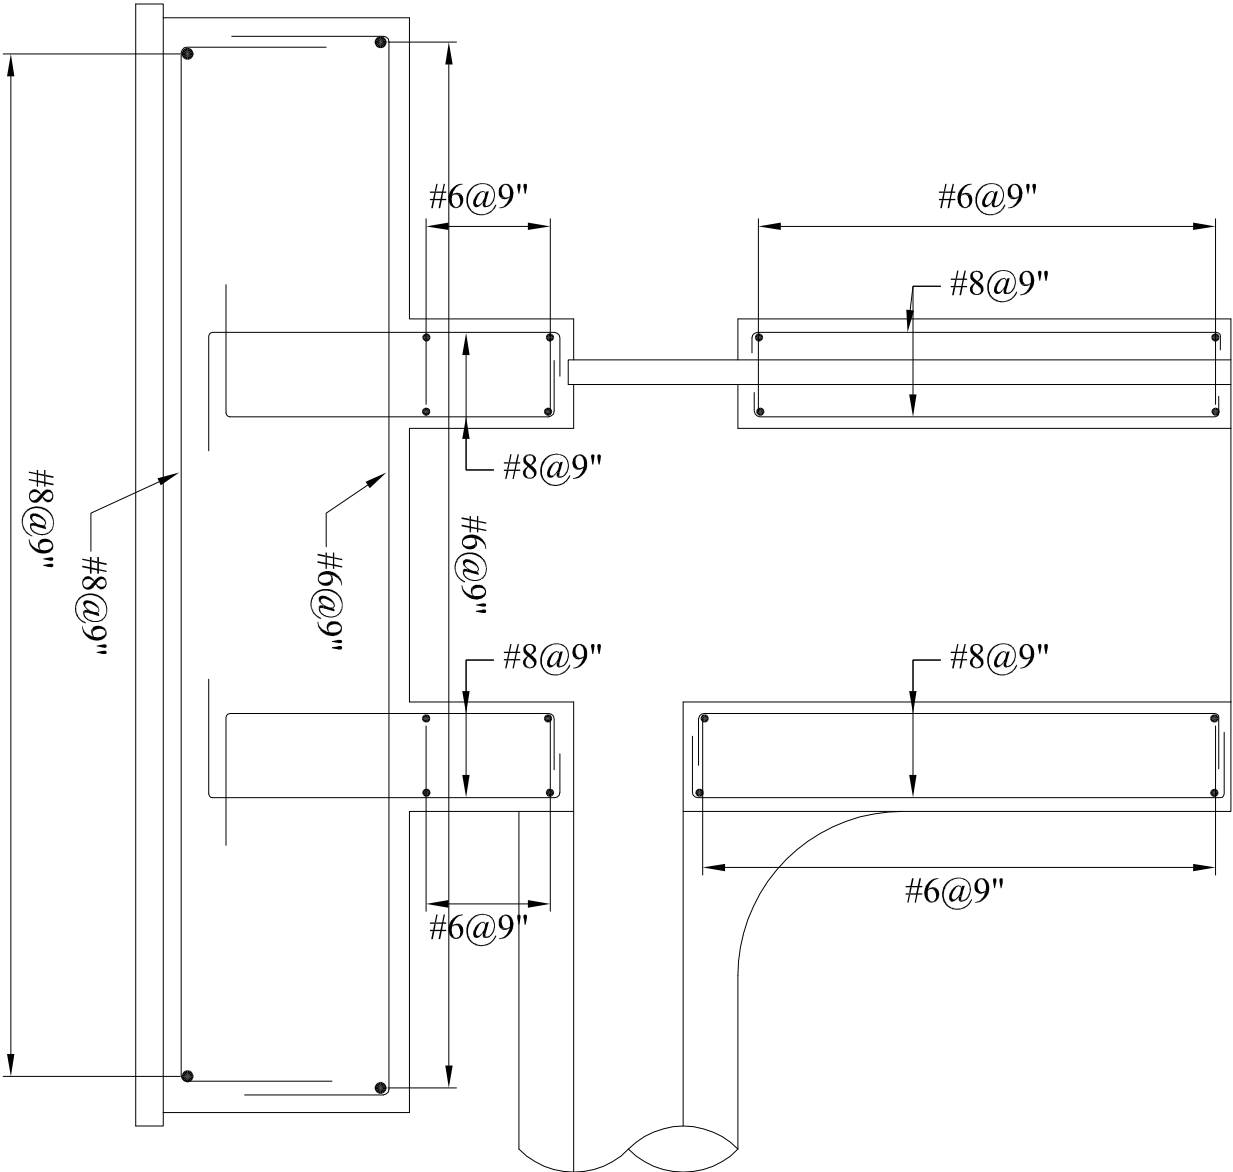

SECTION A-A

- NOTES:-
1. ALL DIMENSIONS ARE IN FEET
 2. FOR LOCATION REF. DWG. NO. BQB-SDP-INT-03

 SMALL DAMS ORGANIZATION GOVERNMENT OF KHYBER PAKHTUNKHWA		 BARQAAB CONSULTING SERVICES (PVT)LIMITED LAHORE		SANAM DAM PROJECT LOWER DIR		<table><tr><td></td><td></td><td></td><td>DRAWN</td><td>IMT/AZ</td></tr><tr><td></td><td></td><td></td><td>CHECKED</td><td>TANVIR ABBAS</td></tr><tr><td></td><td></td><td></td><td>SUBMITTED</td><td>TANVIR ABBAS</td></tr><tr><td>REV.</td><td>DATE</td><td>DESCRIPTION</td><td>APPROVED</td><td>M.T.A</td></tr></table>					DRAWN	IMT/AZ				CHECKED	TANVIR ABBAS				SUBMITTED	TANVIR ABBAS	REV.	DATE	DESCRIPTION	APPROVED	M.T.A	INTAKE STRUCTURE, CONDUIT REINFORCEMENT DATE: May, 2018 DRAWING NO. BQB-SDP-INT-05	
			DRAWN	IMT/AZ																									
			CHECKED	TANVIR ABBAS																									
			SUBMITTED	TANVIR ABBAS																									
REV.	DATE	DESCRIPTION	APPROVED	M.T.A																									

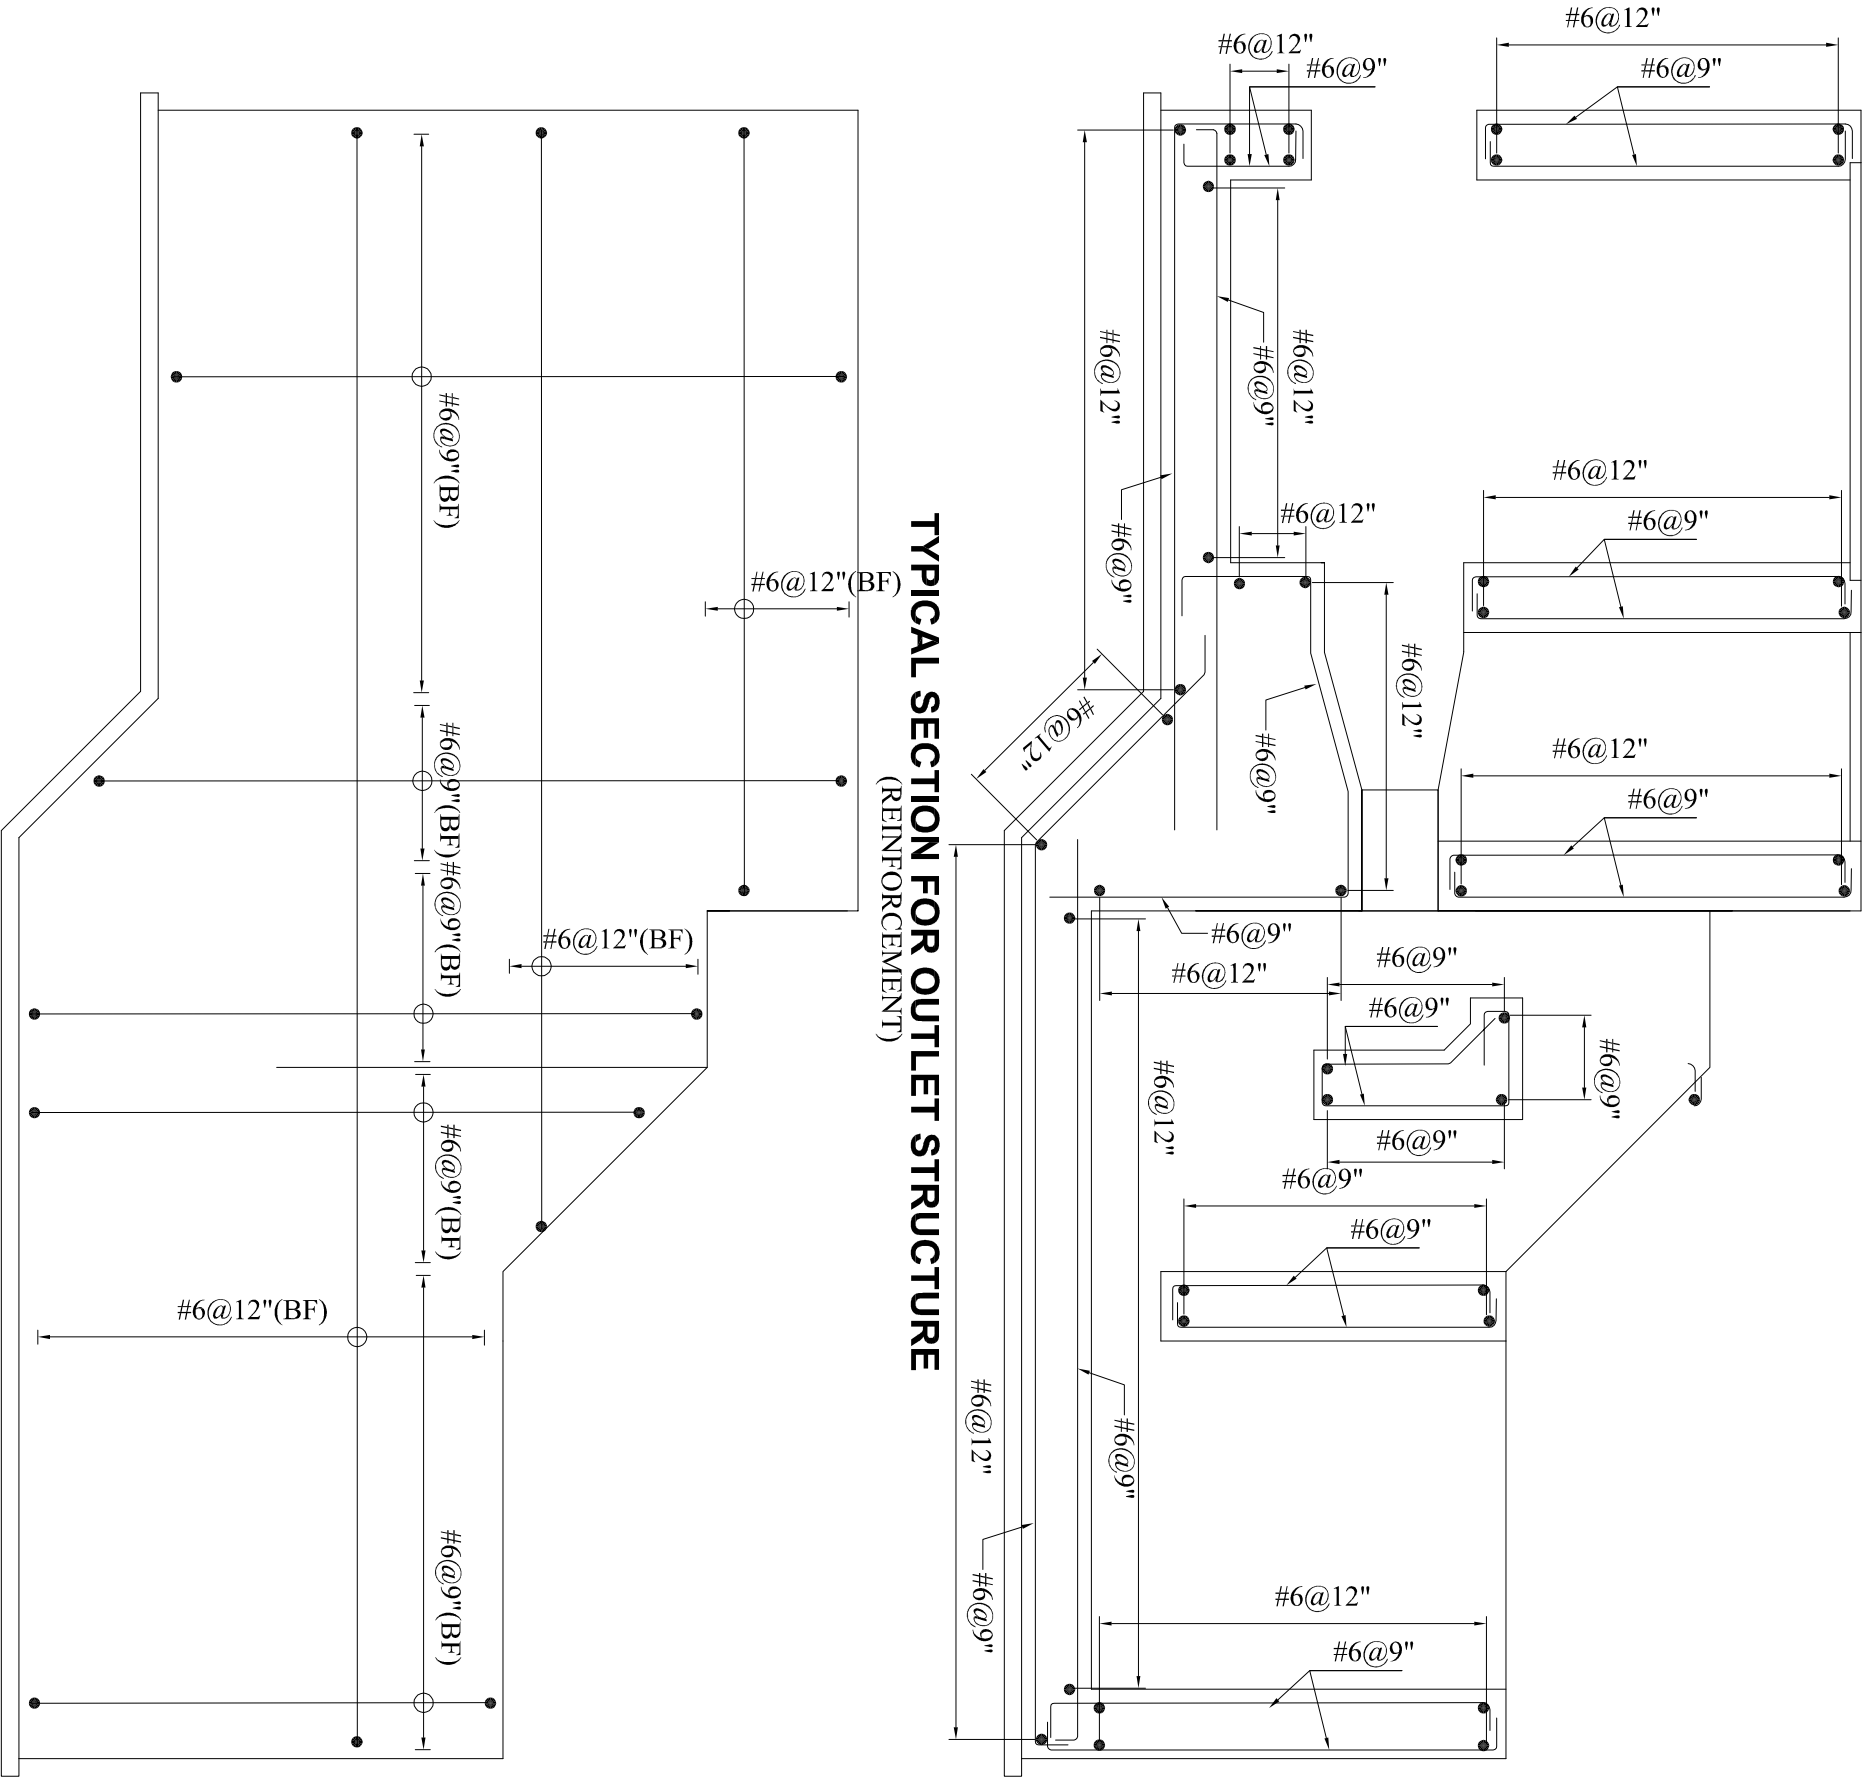

NOTES:-
1. ALL DIMENSIONS ARE IN FEET
2. FOR LOCATION REF. DWG. NO. BQB-SDP-INT-04